


F.A.P. RTE.	SECTION	COUNTY	TOTAL SHEETS	SHEET NO.
315	116(BR-1)	LOGAN	79	66
STA. 87+00.00		TO STA. 87+50.00		
FED. ROAD DIST. NO.		ILLINOIS FED. AID PROJECT		

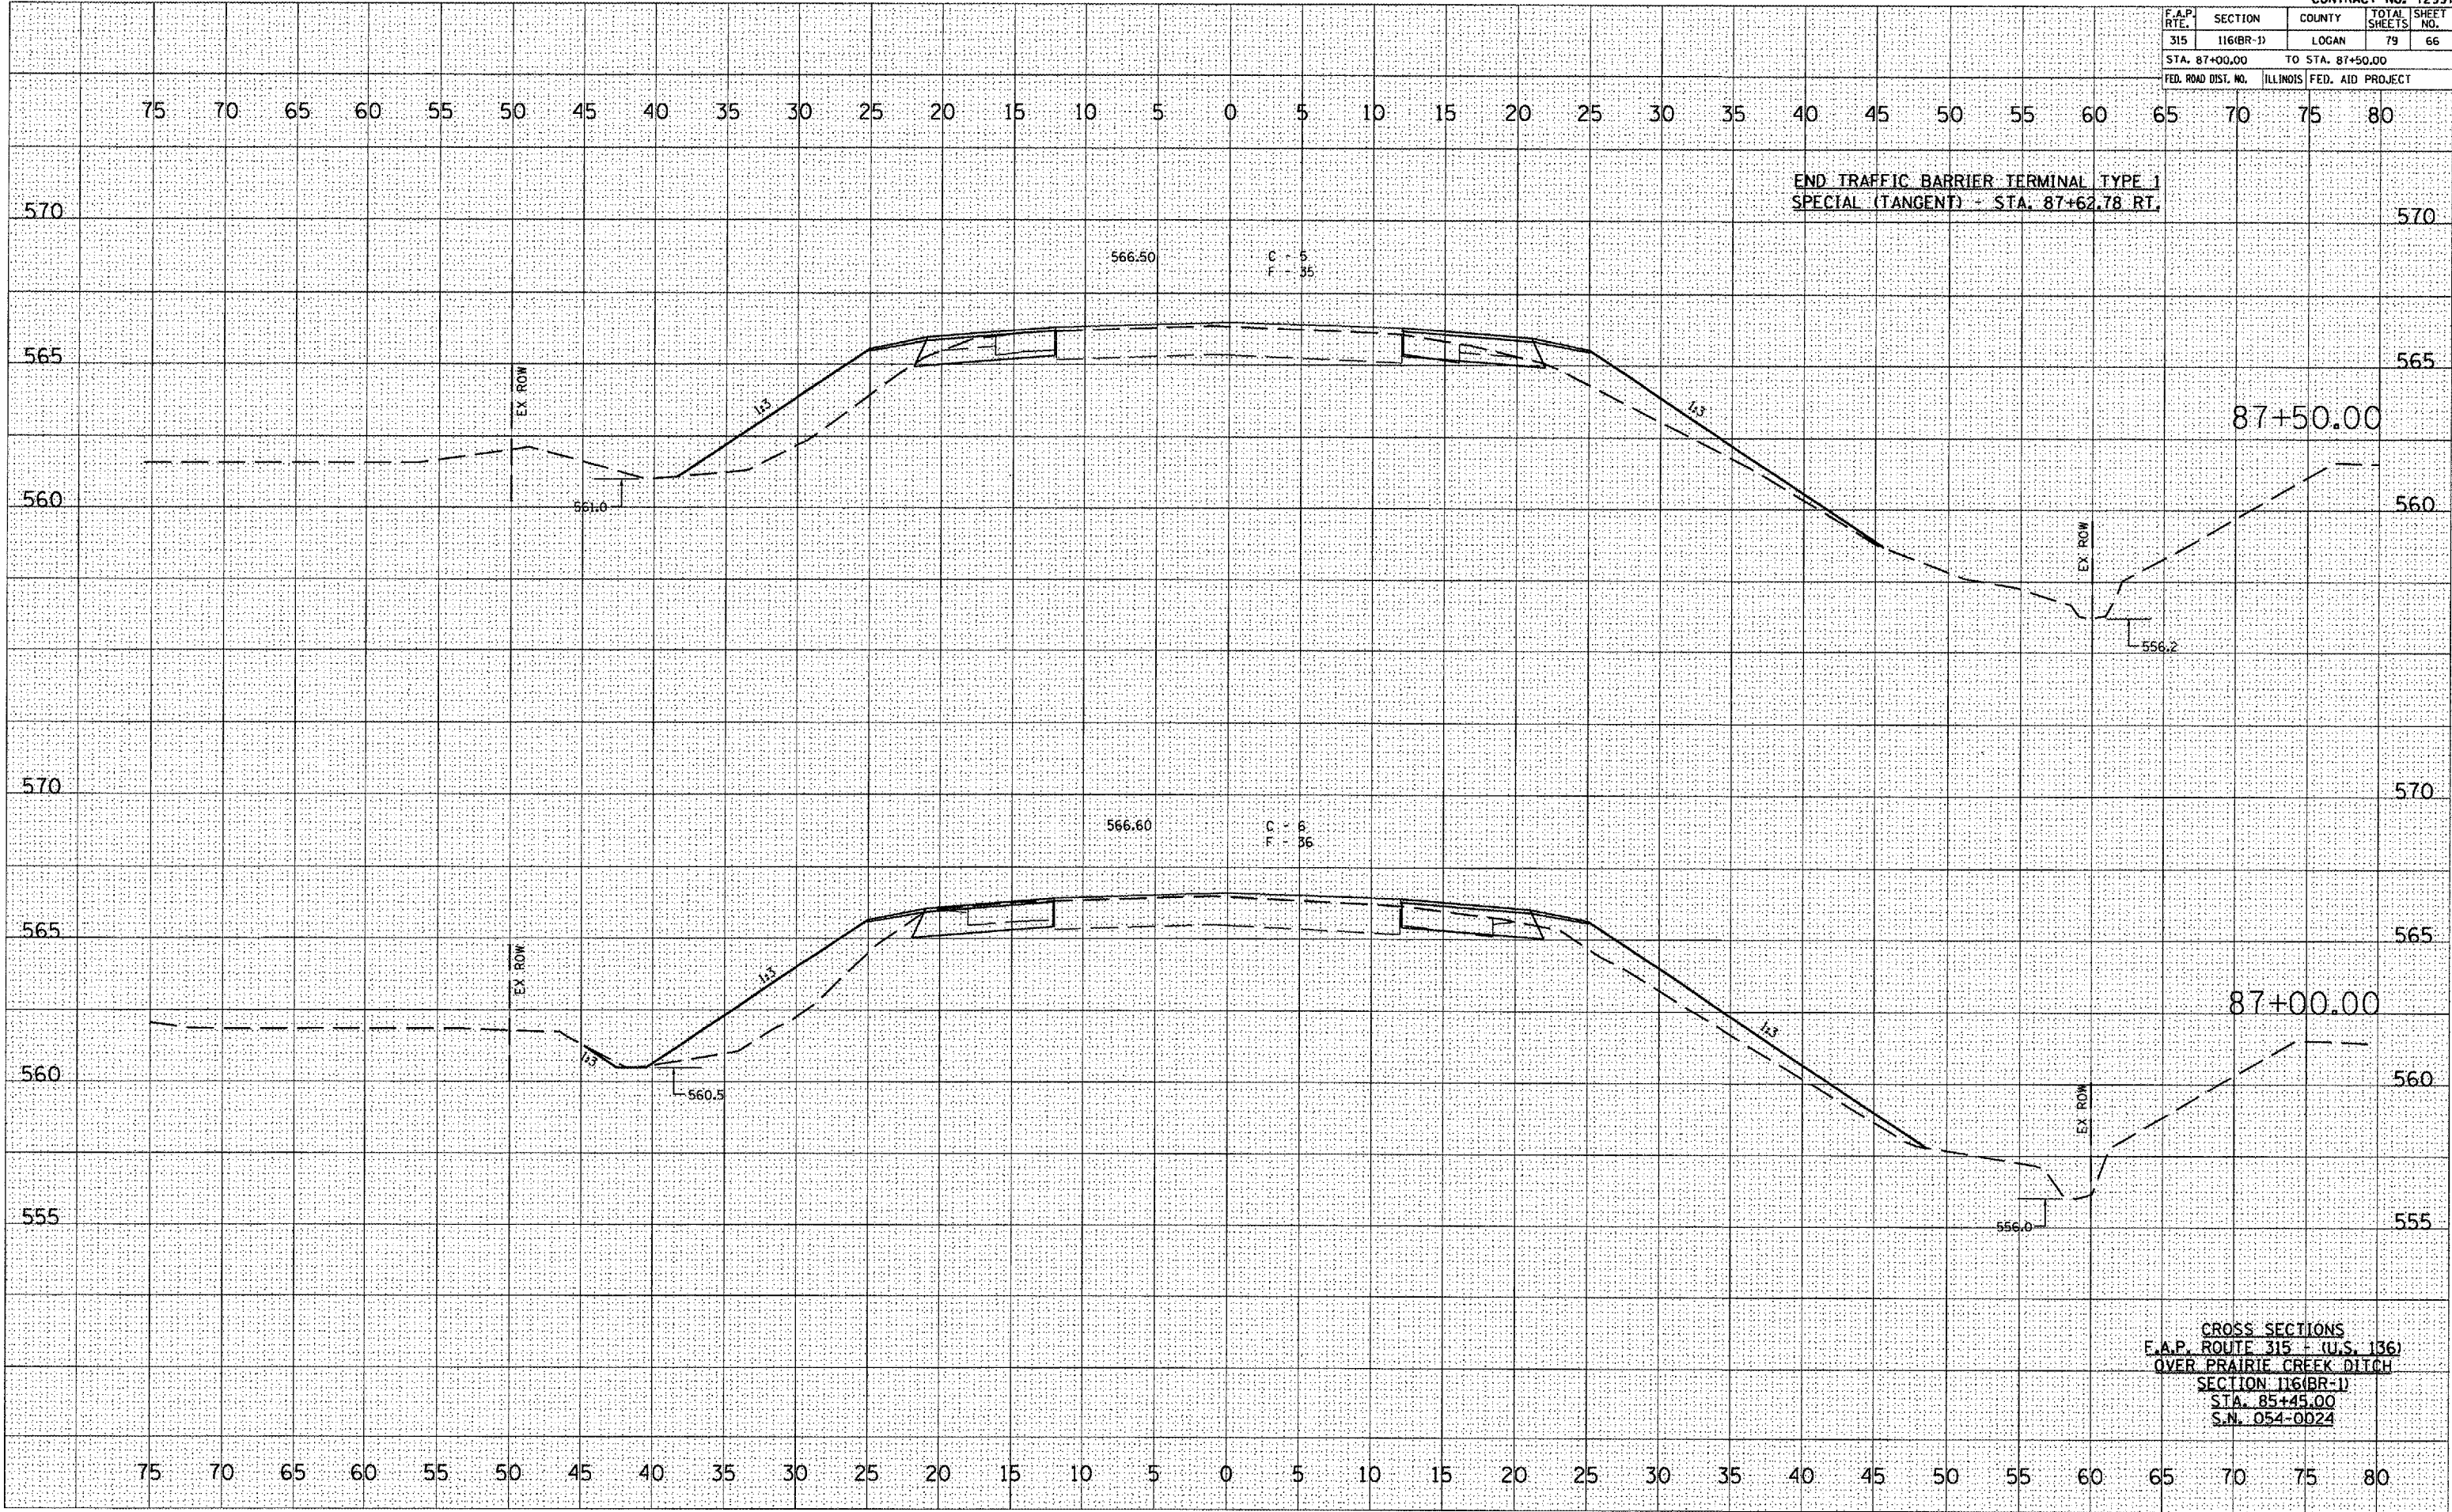

CROSS SECTIONS  
 F.A.P. ROUTE 315 + (U.S. 136)  
 OVER PRAIRIE CREEK DITCH  
 SECTION 116(BR-1)  
 STA. 85+45.00  
 S.N. 054-0024

FINAL SURVEY  
 SURVEYED  
 PLOTTED  
 TEMPLATE  
 NOTE BOOK  
 AREAS CHECKED

ORIGINAL SURVEY  
 SURVEYED  
 PLOTTED  
 TEMPLATE  
 NOTE BOOK  
 AREAS CHECKED

PLAT DATE = 7/10/2007  
 FILE NAME = 116(BR-1) 85+45.00  
 PLOT SCALE = 1/8" = 100' / IN.  
 USER NAME = tpaugh1