


F.A.P. RTE.	SECTION	COUNTY	TOTAL SHEETS	SHEET NO.
315	116(BR-2)	LOGAN	79	74
STA. 313+00.00		TO STA. 313+40.00		
FED. ROAD DIST. NO.		ILLINOIS FED. AID PROJECT		

80 75 70 65 60 55 50 45 40 35 30 25 20 15 10 5 0 5 10 15 20 25 30 35 40 45 50 55 60 65 70 75 80

BK. W. ABUT. - STA. 313+70.39


INSTALL BRIDGE APPROACH PAVEMENT (SPECIAL) - STA. 313+40.39

571.32 C - 14
F - 65

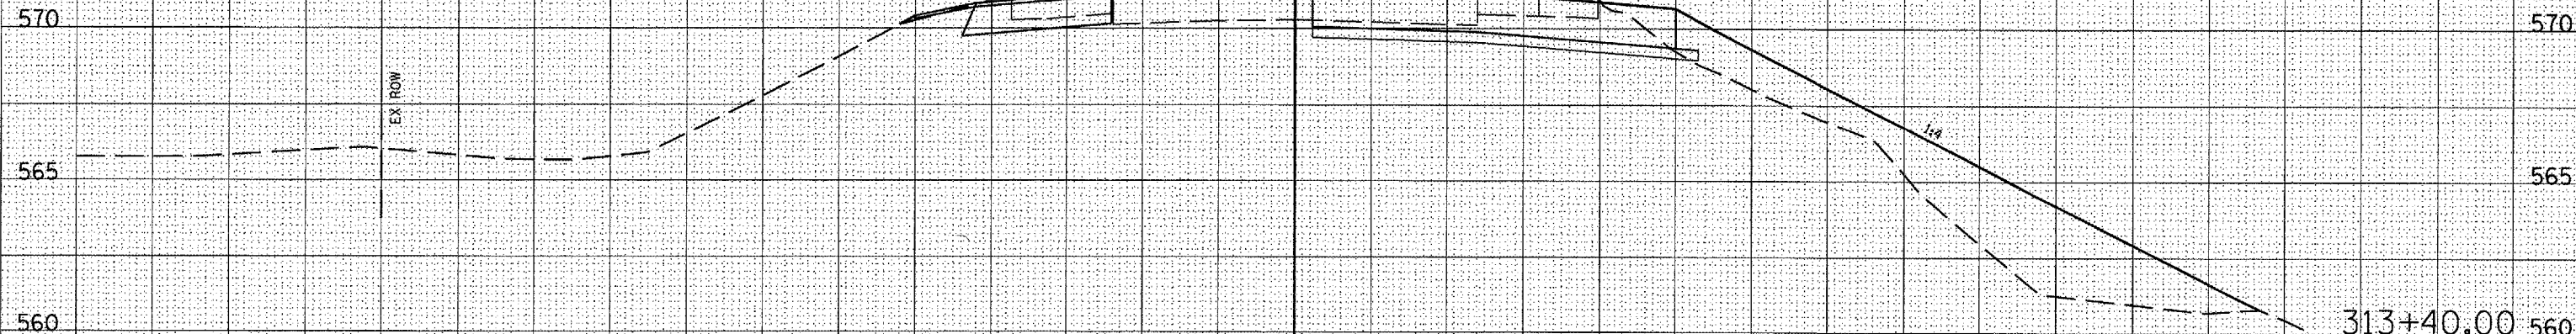

BEGIN TRAFFIC BARRIER TERMINAL TYPE I
SPECIAL (TANGENT) - STA. 313+01.67

571.33 C - 11
F - 0

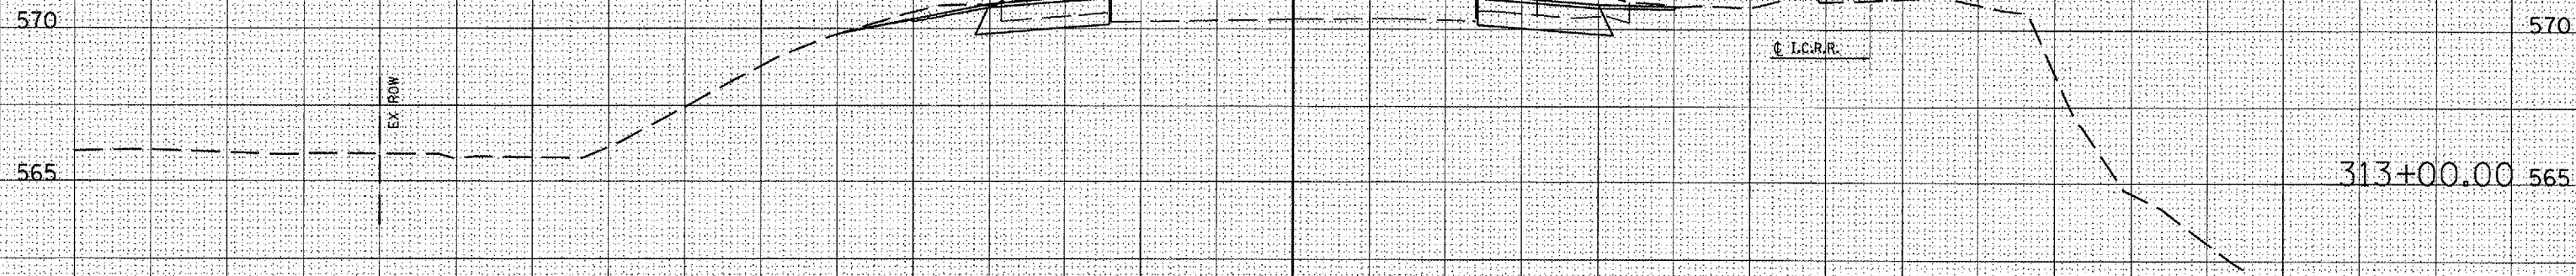

CROSS SECTIONS
F.A.P. ROUTE 315 - (U.S. 136)
OVER PRAIRIE CREEK
SECTION 116(BR-2)
LOGAN COUNTY
STA. 314+50
S.N. 054-0025

80 75 70 65 60 55 50 45 40 35 30 25 20 15 10 5 0 5 10 15 20 25 30 35 40 45 50 55 60 65 70 75 80

DATE _____
BY _____
SURVEYED _____
PLOTTED _____
CHECKED _____
NO. _____

DATE _____
BY _____
SURVEYED _____
PLOTTED _____
CHECKED _____
NO. _____

PLOT DATE = 7/9/2007
FILE NAME = c:\p1\c116\116br2\116br2.dwg
PLOT SCALE = 1/8" = 1'-0"
USER NAME = baughman