


F.A.P. RTE.	SECTION	COUNTY	TOTAL SHEETS	SHEET NO.
315	116(BR-2)	LOGAN	79	75
STA. 314+00.00		TO STA. 314+50.00		
FED. ROAD DIST. NO.	ILLINOIS	FED. AID PROJECT		

DATE	
BY	
FINAL SURVEY	
NOTED	
NO.	

DATE	
BY	
ORIGINAL SURVEY	
NOTED	
NO.	

PLOT DATE = 7/10/2007
 FILE NAME = C:\P\116(BR-2)\116(BR-2) BR 2.dwg
 PLOT SCALE = 1/8" = 1'-0"
 USER NAME = jhughlin

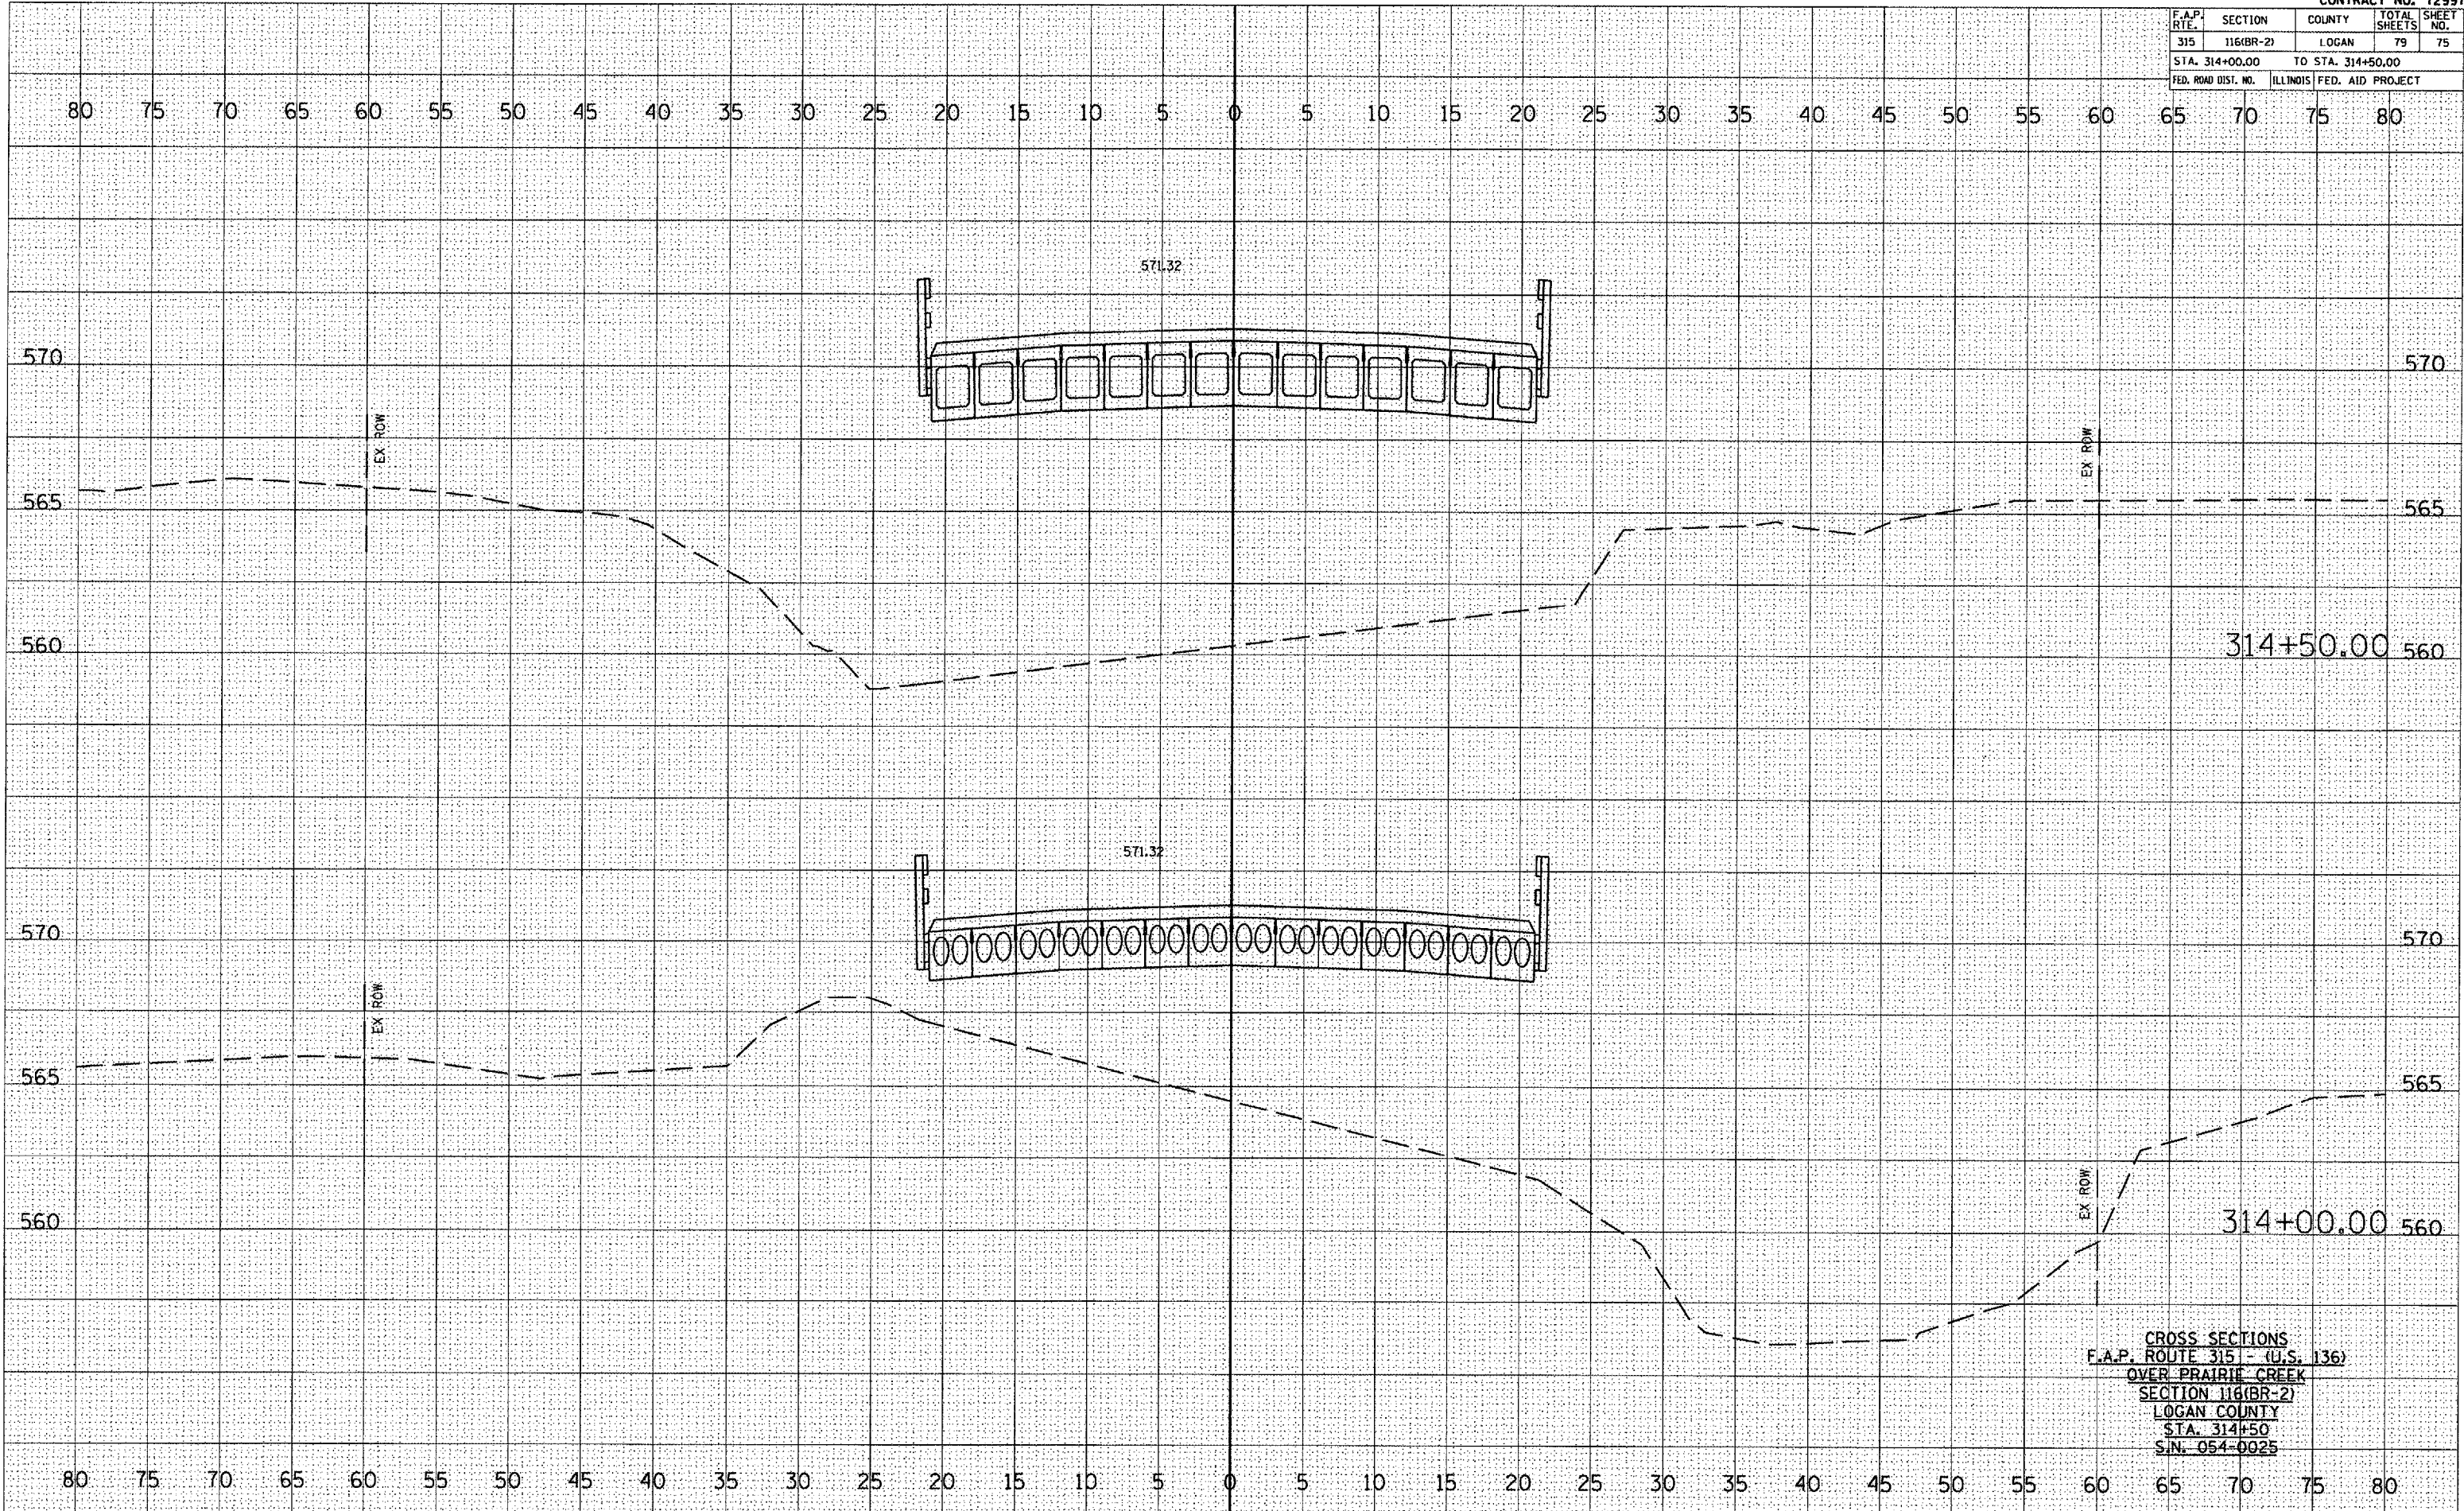

CROSS SECTIONS
 F.A.P. ROUTE 315 - (U.S. 136)
 OVER PRAIRIE CREEK
 SECTION 116(BR-2)
 LOGAN COUNTY
 STA. 314+50
 S.N. 054-0025