


F.A.P. RTE.	SECTION	COUNTY	TOTAL SHEETS	SHEET NO.
315	116(BR-2)	LOGAN	79	79
STA. 319+00.00		TO STA. 319+50.00		
FED. ROAD DIST. NO.		ILLINOIS	FED. AID PROJECT	

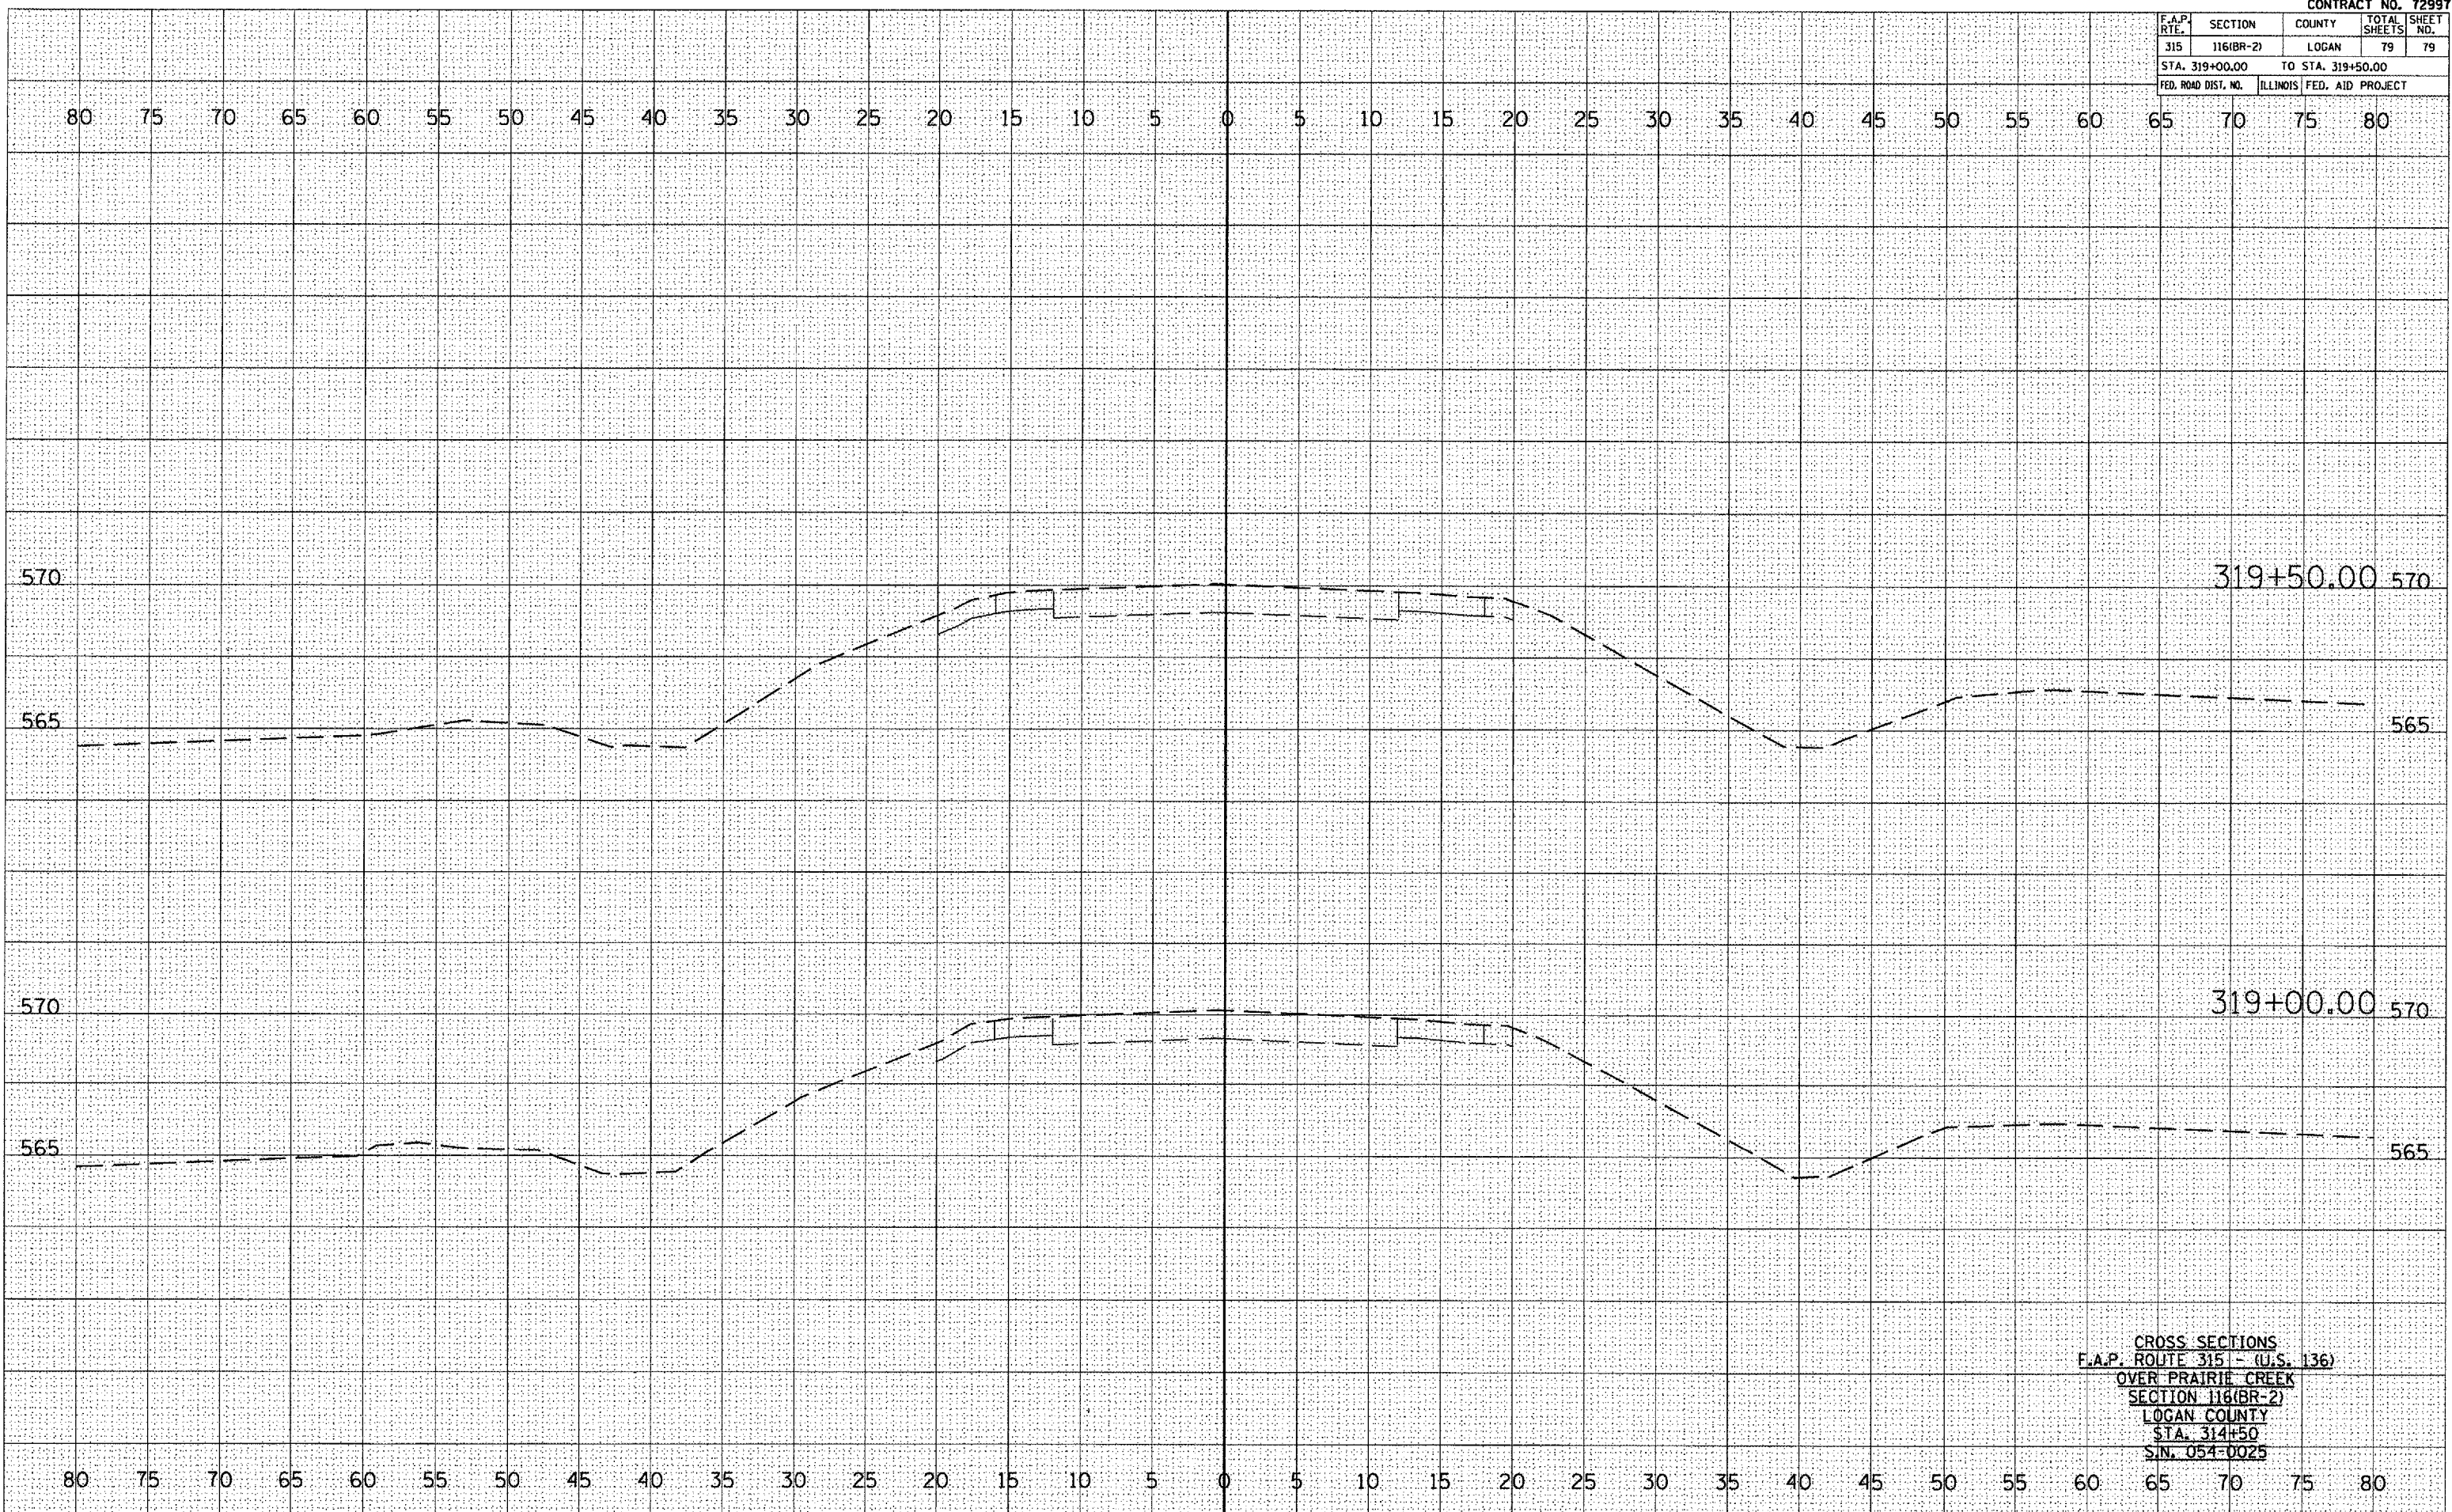

DATE _____
 BY _____
 SURVEYED _____
 PLOTTED _____
 TEMPLATE _____
 NO. _____
 AREAS CHECKED _____

DATE _____
 BY _____
 SURVEYED _____
 PLOTTED _____
 TEMPLATE _____
 NO. _____
 AREAS CHECKED _____

PLOT DATE = 7/20/2007
 FILE NAME = c:\p\116\116(BR-2)\116(BR-2) 319+50.dwg
 PLOT SCALE = 1/8" = 1'-0"
 USER NAME = laughtlin-1

CROSS SECTIONS
 F.A.P. ROUTE 315 - (U.S. 136)
 OVER PRAIRIE CREEK
 SECTION 116(BR-2)
 LOGAN COUNTY
 STA. 314+50
 S.N. 054-0025