
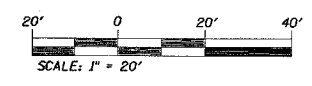
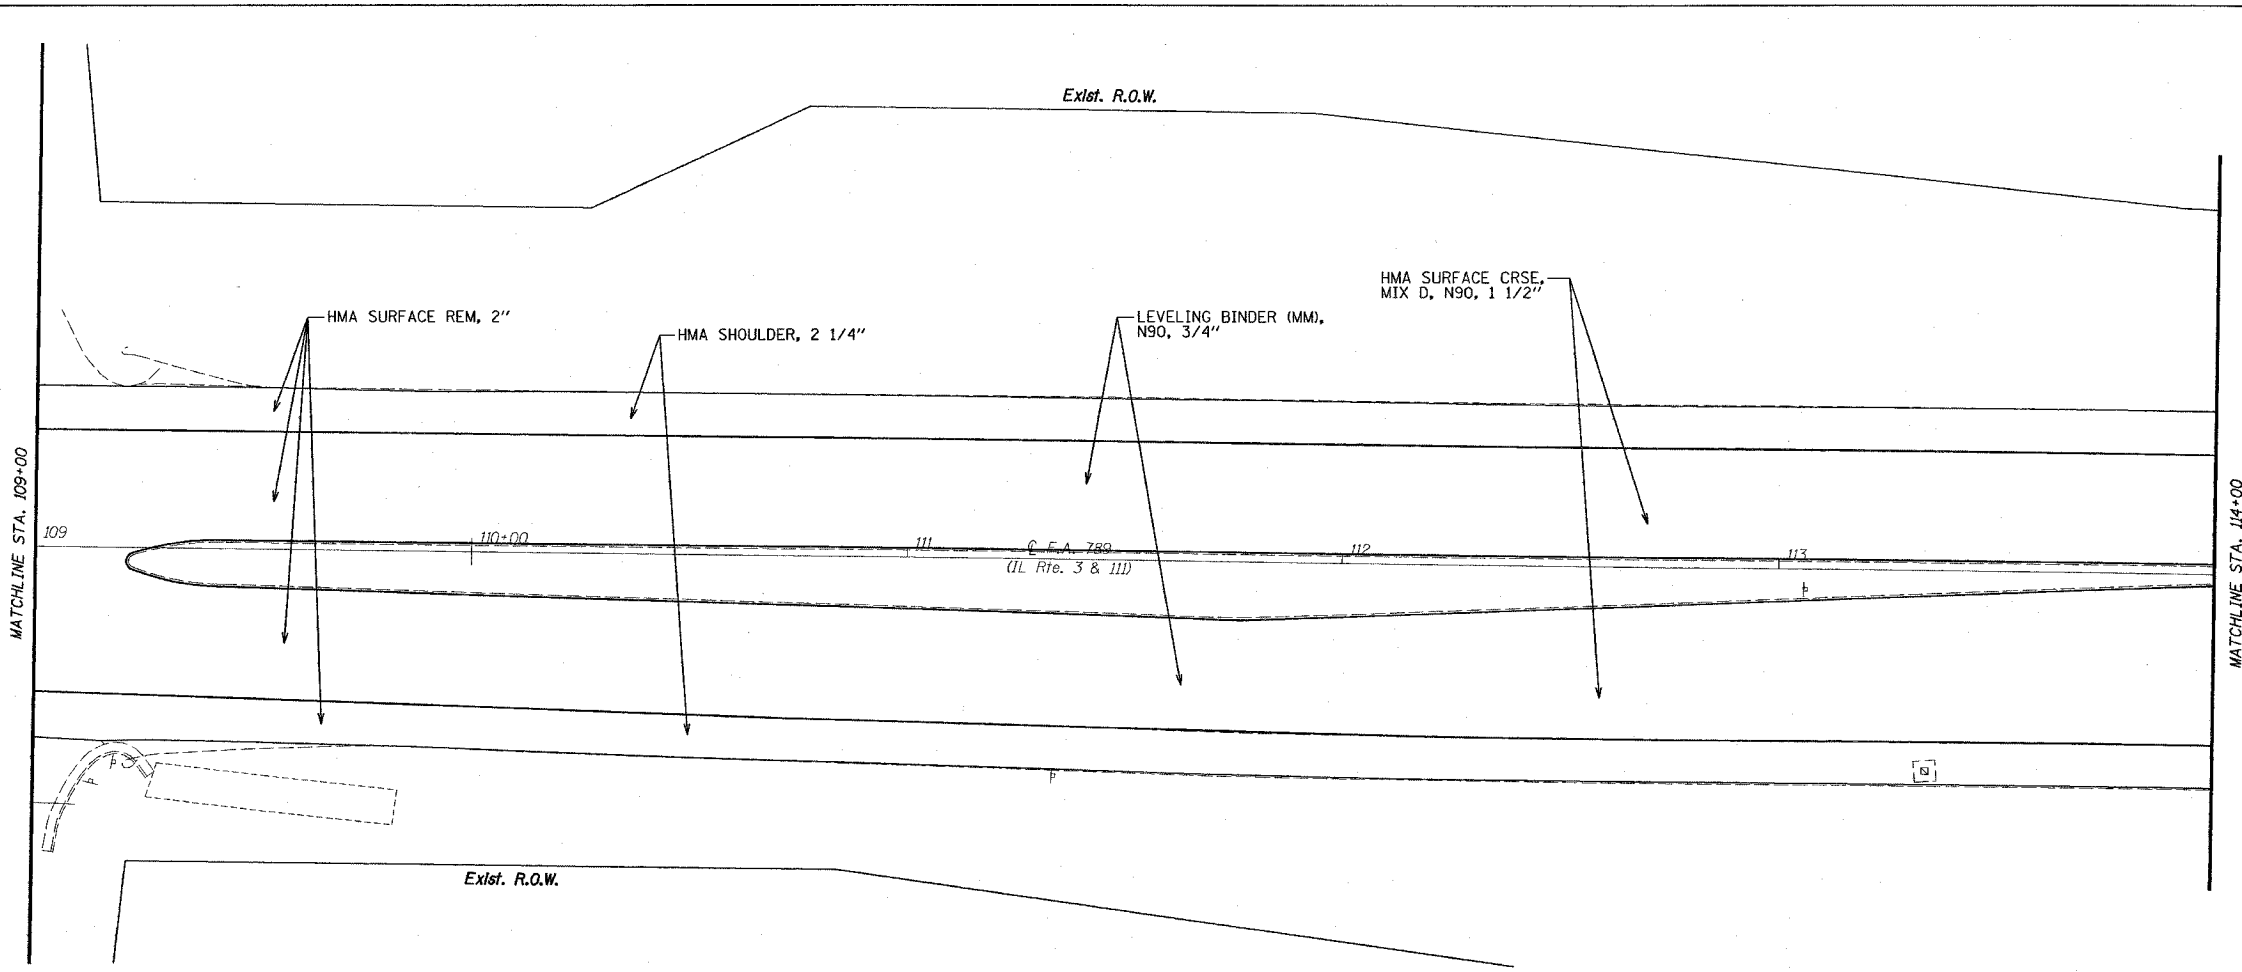


F.A. #	SECTION	COUNTY	TOTAL SHEETS	SHEET #
789	IRS-1	MADISON	26	8
STA. 104+00		TO STA. 114+00		
EXISTING CONDITIONS:				

PLAN	DATE	BY
SURVEYED		
ALIGNED		
CHECKED		
BY		
DATE		
NO.		

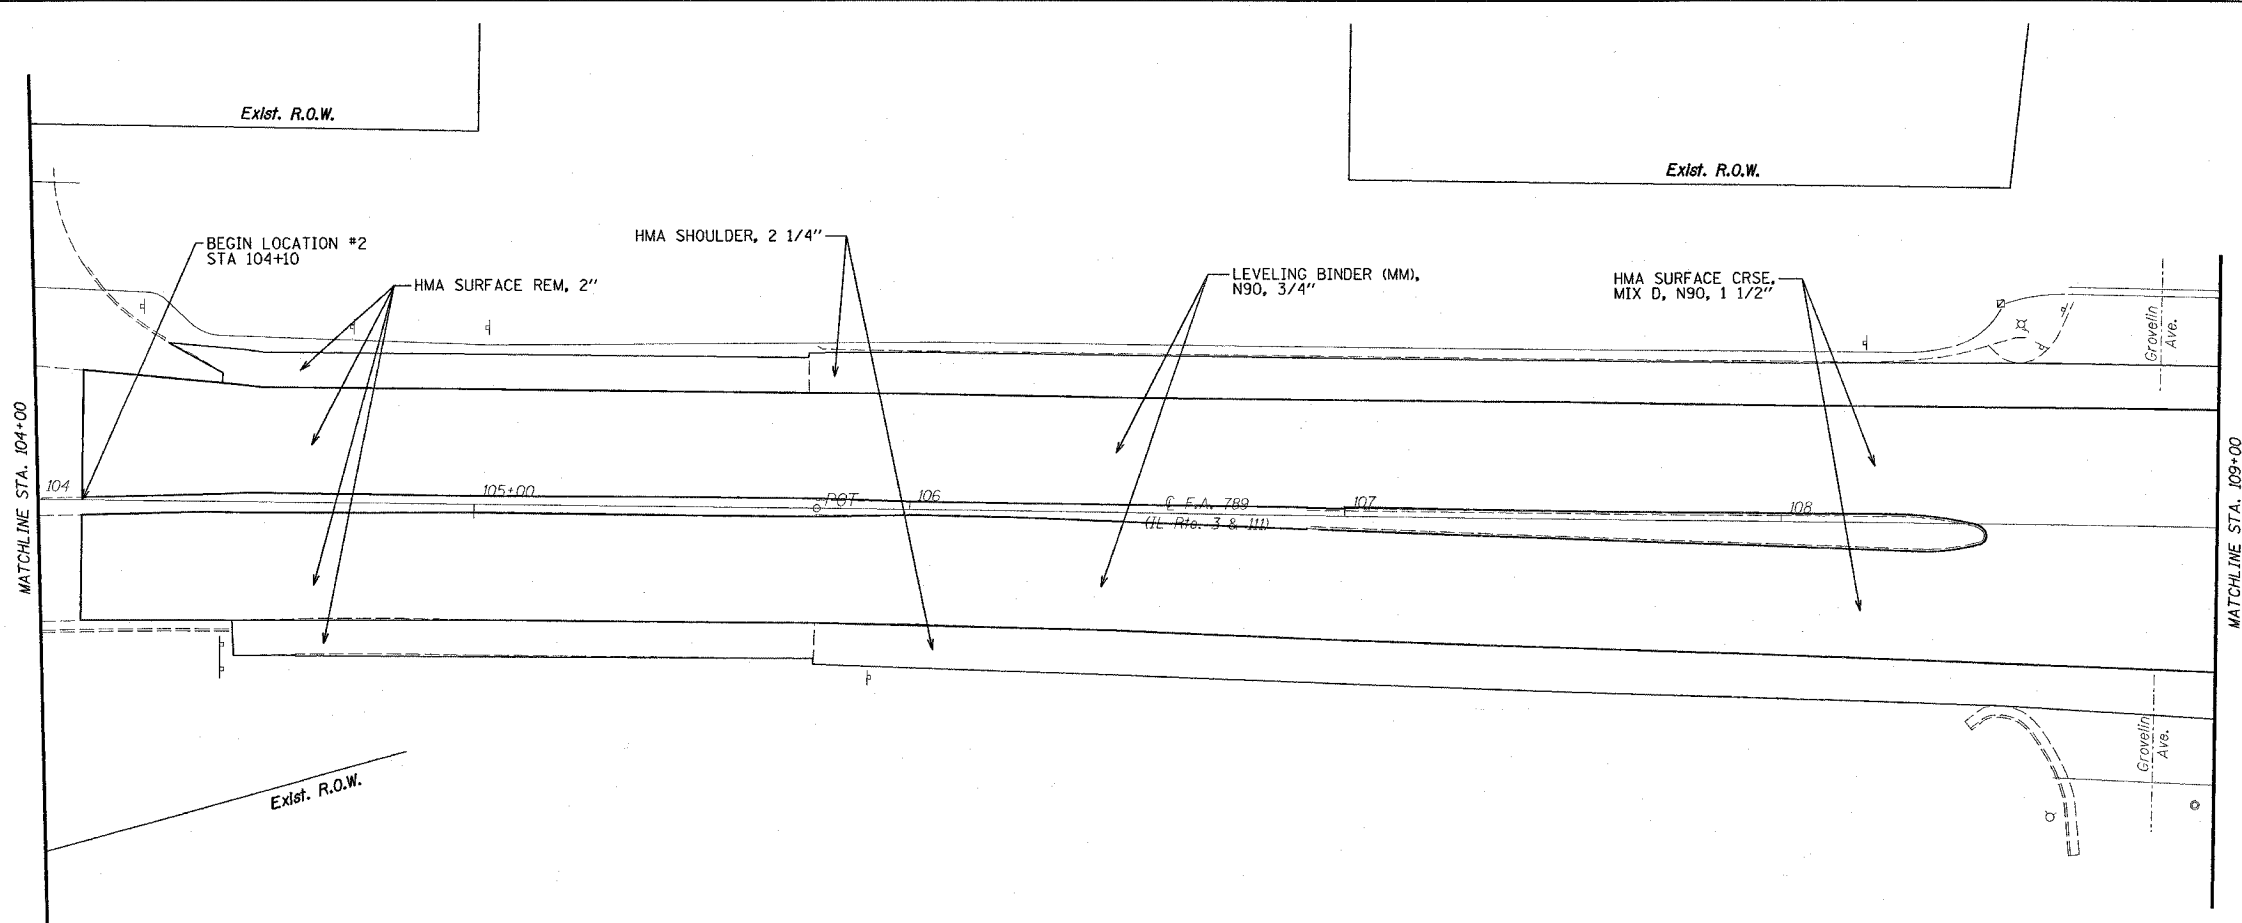

ILLINOIS DEPARTMENT OF TRANSPORTATION

**PLAN SHEETS  
LOCATION #2**

F.A. 789 (IL RTE. 3 & 111)  
SECTION IRS-1  
MADISON COUNTY

PLOT DATE: 4/5/2007

4/5/2007  
 4/5/2007  
 REF.