

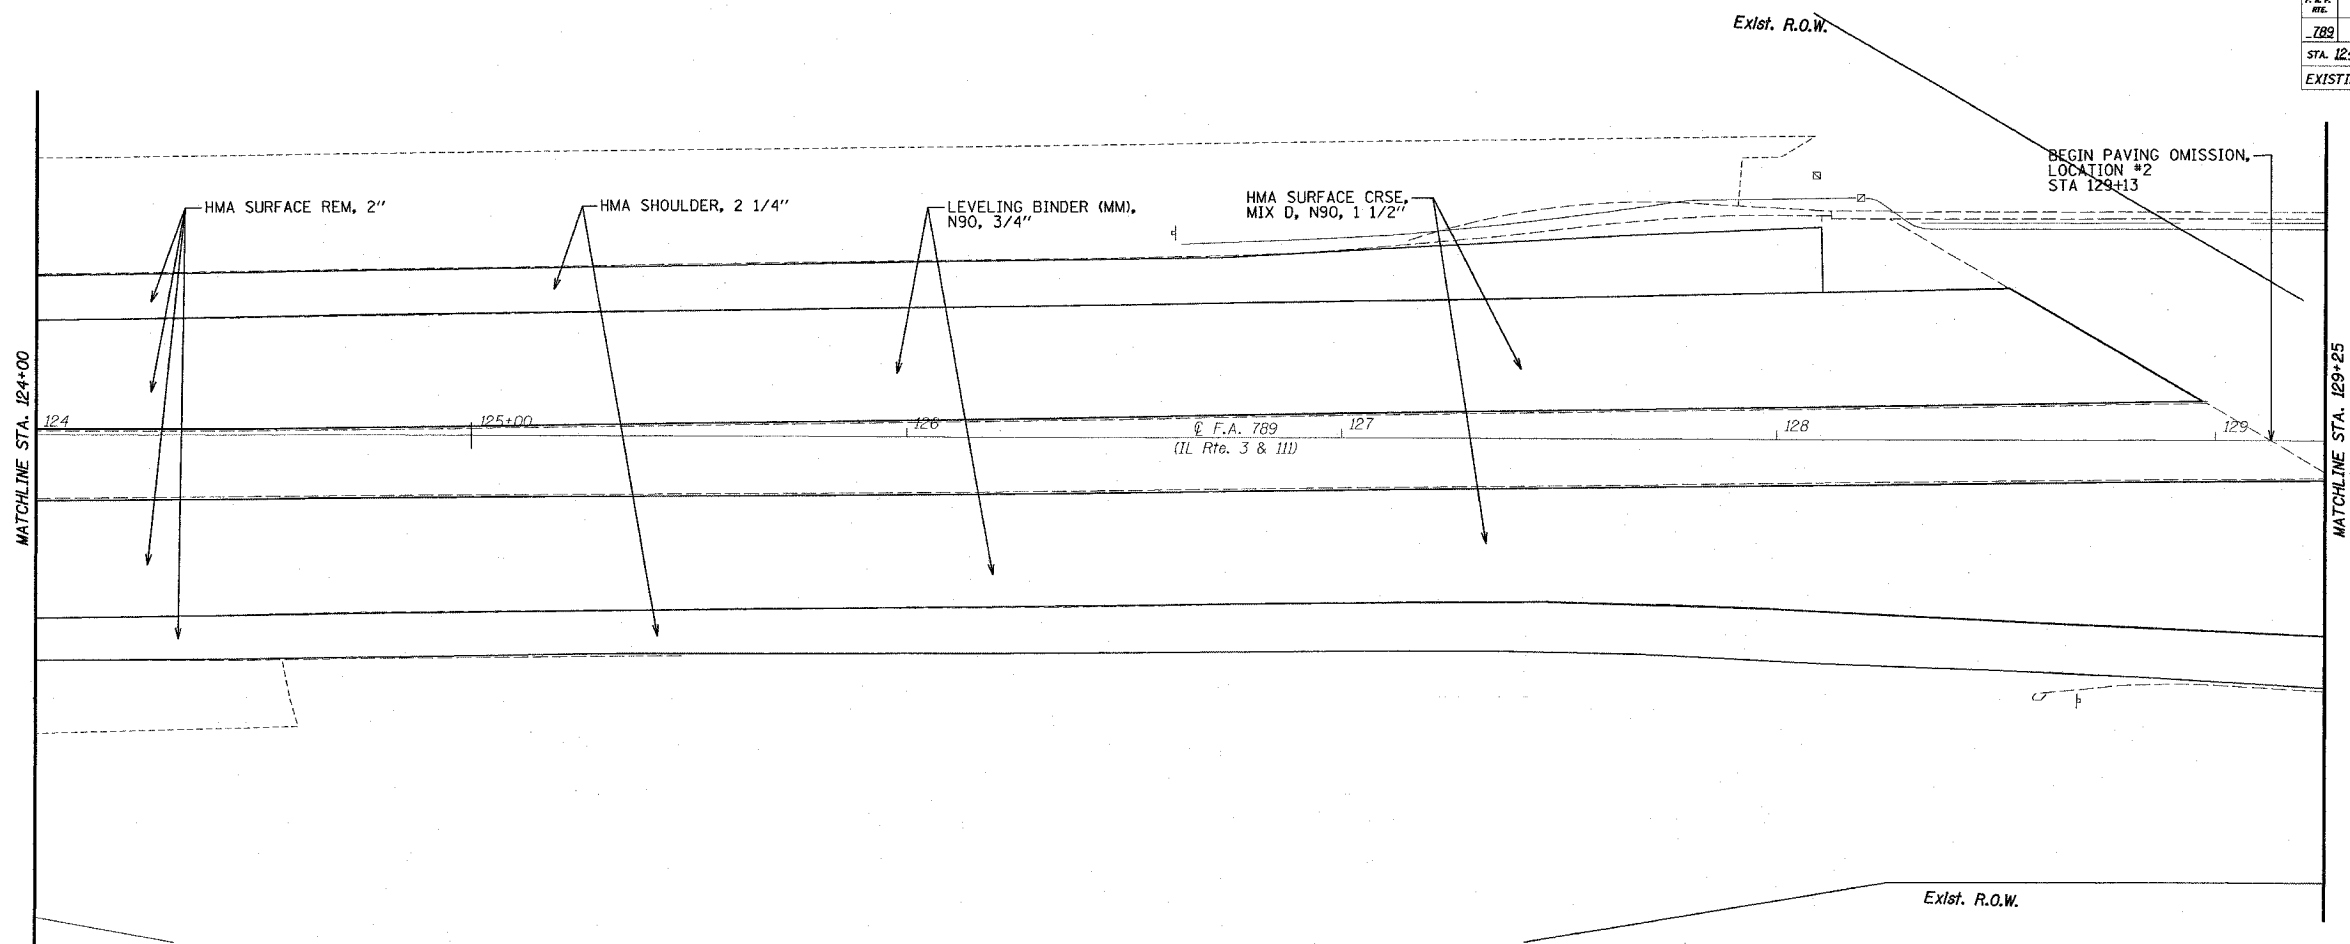


F.A.R. NO.	SECTION	COUNTY	TOTAL SHEETS	SHEET NO.
789	IRS-1	MADISON	26	10
STA. 124+00		TO STA. 134+00		
EXISTING CONDITIONS:				

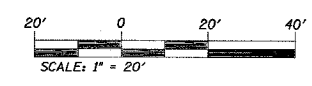

PLAN	DATE
DESIGNED	
CHECKED	
IN CHARGE	
DATE	

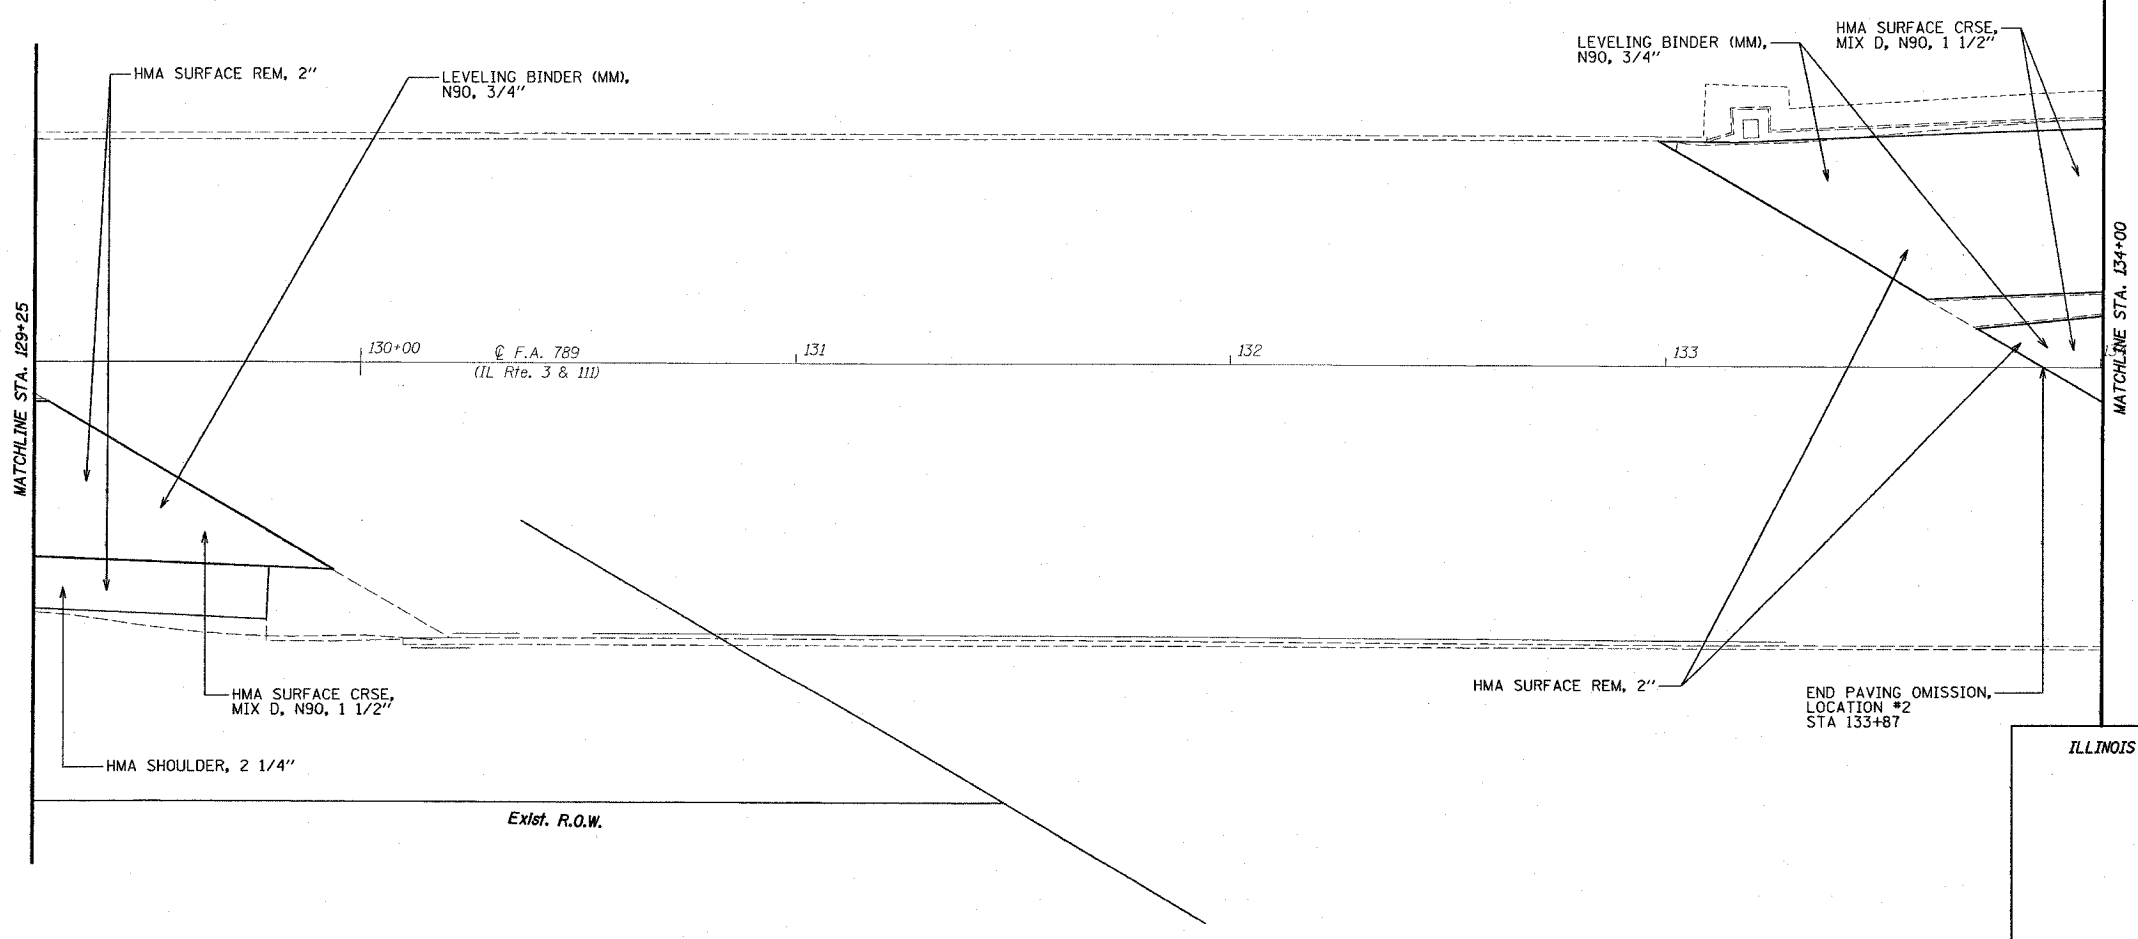

ILLINOIS DEPARTMENT OF TRANSPORTATION

PLAN SHEETS

LOCATION #2

F.A. 789 (IL RTE. 3 & 111)

SECTION IRS-1

MADISON COUNTY

PLOT DATE: 4/5/2007

4/5/2007

4/5/2007

4/5/2007