
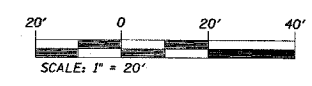
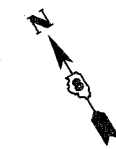


K.A.P. NO.	SECTION	COUNTY	TOTAL SHEETS	SHEET NO.
789	IRS-1	MADISON	26	14
STA. 262+00		TO STA. 263+87		
EXISTING CONDITIONS: _____				

PLAN	DATE	BY
SURVEYED		
PLOTTED		
NOTED		
NO. _____		
DATE FILED		

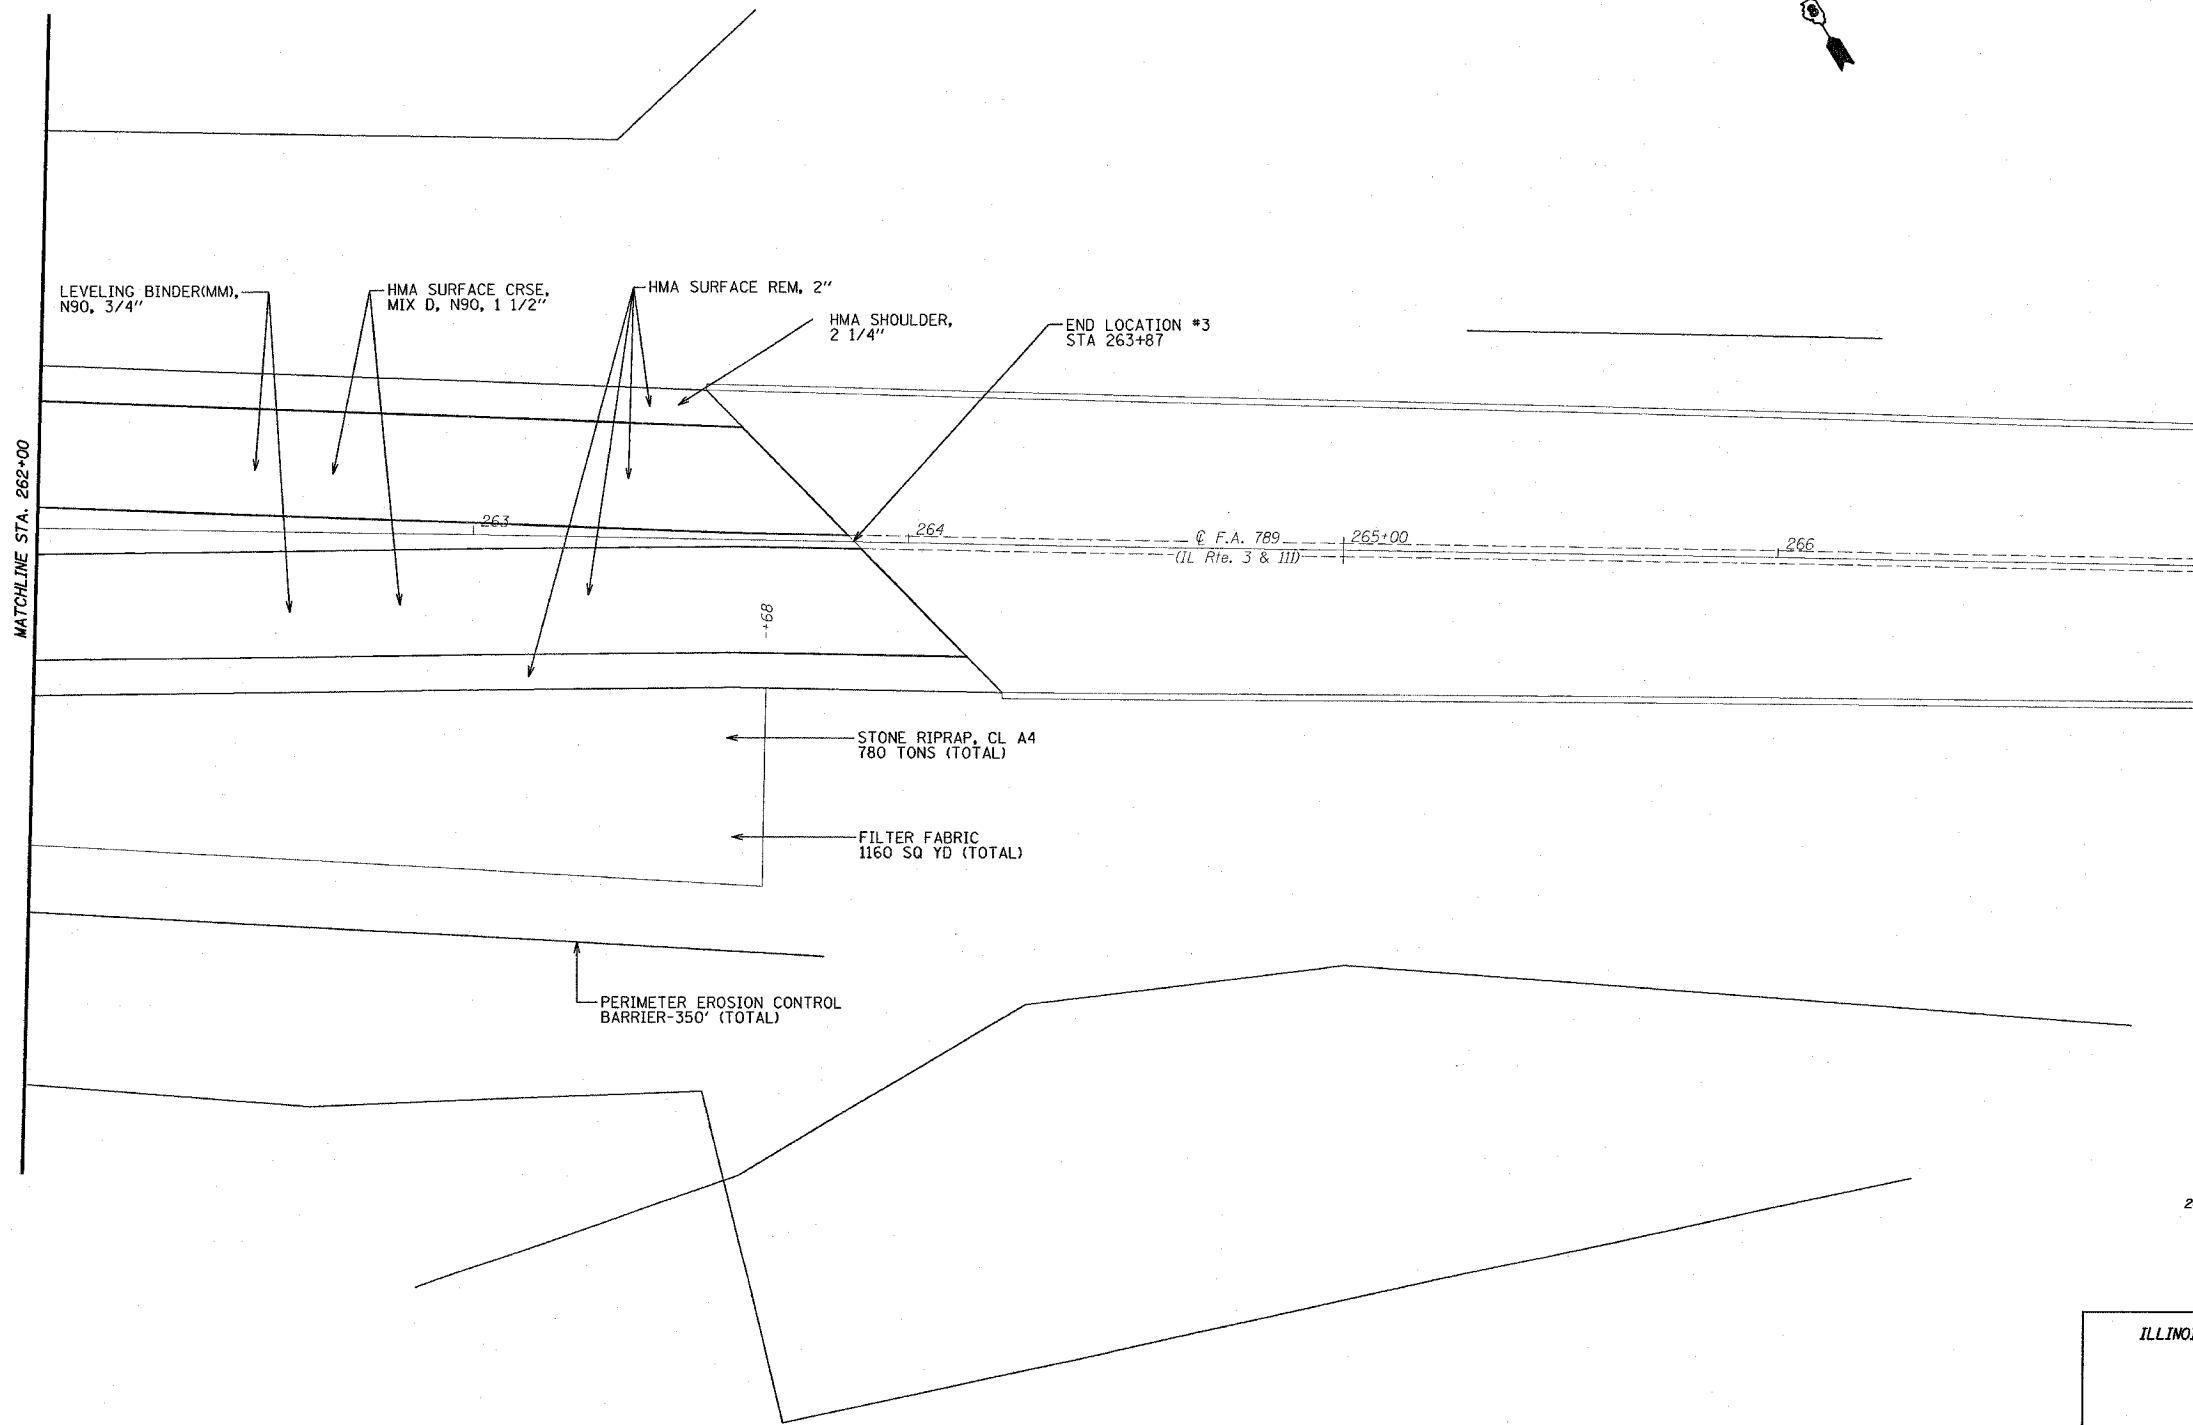

ILLINOIS DEPARTMENT OF TRANSPORTATION

PLAN SHEETS
LOCATION #3

F.A. 789 (IL RTE. 3 & 111)
SECTION IRS-1
MADISON COUNTY

PLOT DATE: 4/5/2007

#DATESS
4/5/2007
c:\projects\789\0007\plan\plan0007a.dgn
REF