
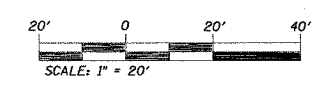


F.A.P. NO.	SECTION	COUNTY	TOTAL SHEETS	SHEET NO.
789	IRS-1	MADISON	26	16
STA. 5+00		TO STA. 9+37		
EXISTING CONDITIONS:				

PLAN	DATE	BY
DESIGNED		
PLOTTED		
CHECKED		
DATE		
NO. OF WAY CHECKED		
FILE NAME		

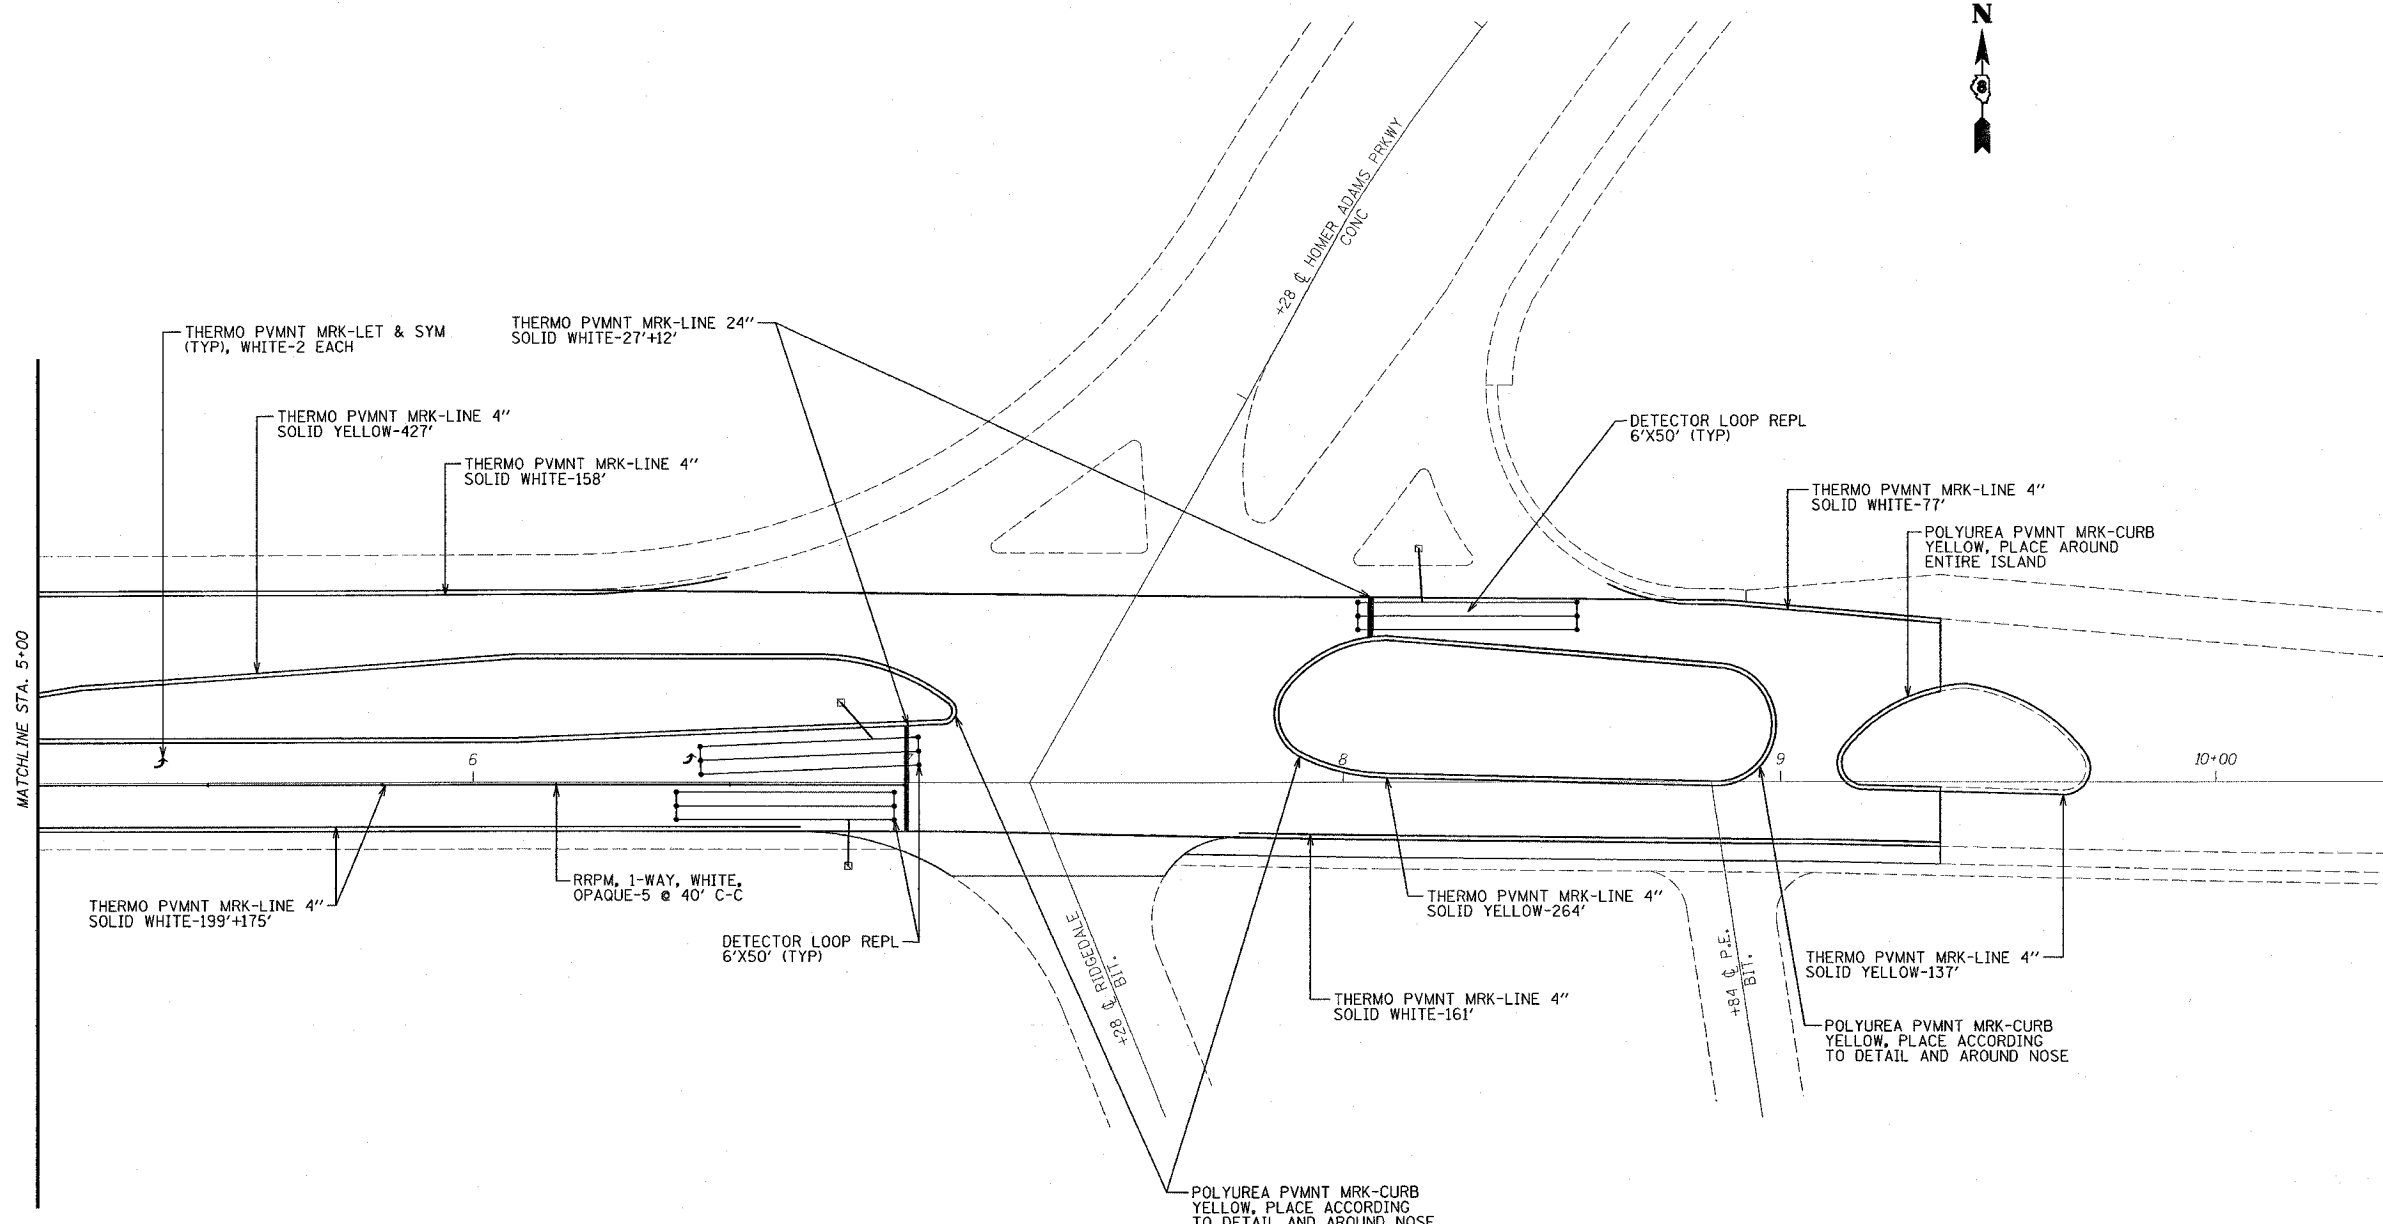

ILLINOIS DEPARTMENT OF TRANSPORTATION
PAVEMENT MARKING & ELECTRICAL LOCATION #1
 F.A. 789 (IL RTE. 3 & 111)
 SECTION IRS-1
 MADISON COUNTY

PLOT DATE: 4/5/2007

4/5/2007
 4/5/2007
 c:\pavement\789\0007\plan\pavement.dwg
 REF: REF: