
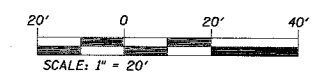


F.A.A. RTE.	SECTION	COUNTY	TOTAL SHEETS	SHEET NO.
789	IRS-1	MADISON	26	21
STA. 253+00		TO STA. 257+00		
EXISTING CONDITIONS:				

PLAN	DATE	BY
DESIGNED		
PLOTTED		
CHECKED		
INSTRUMENTED		
FIELD FILE NAME		

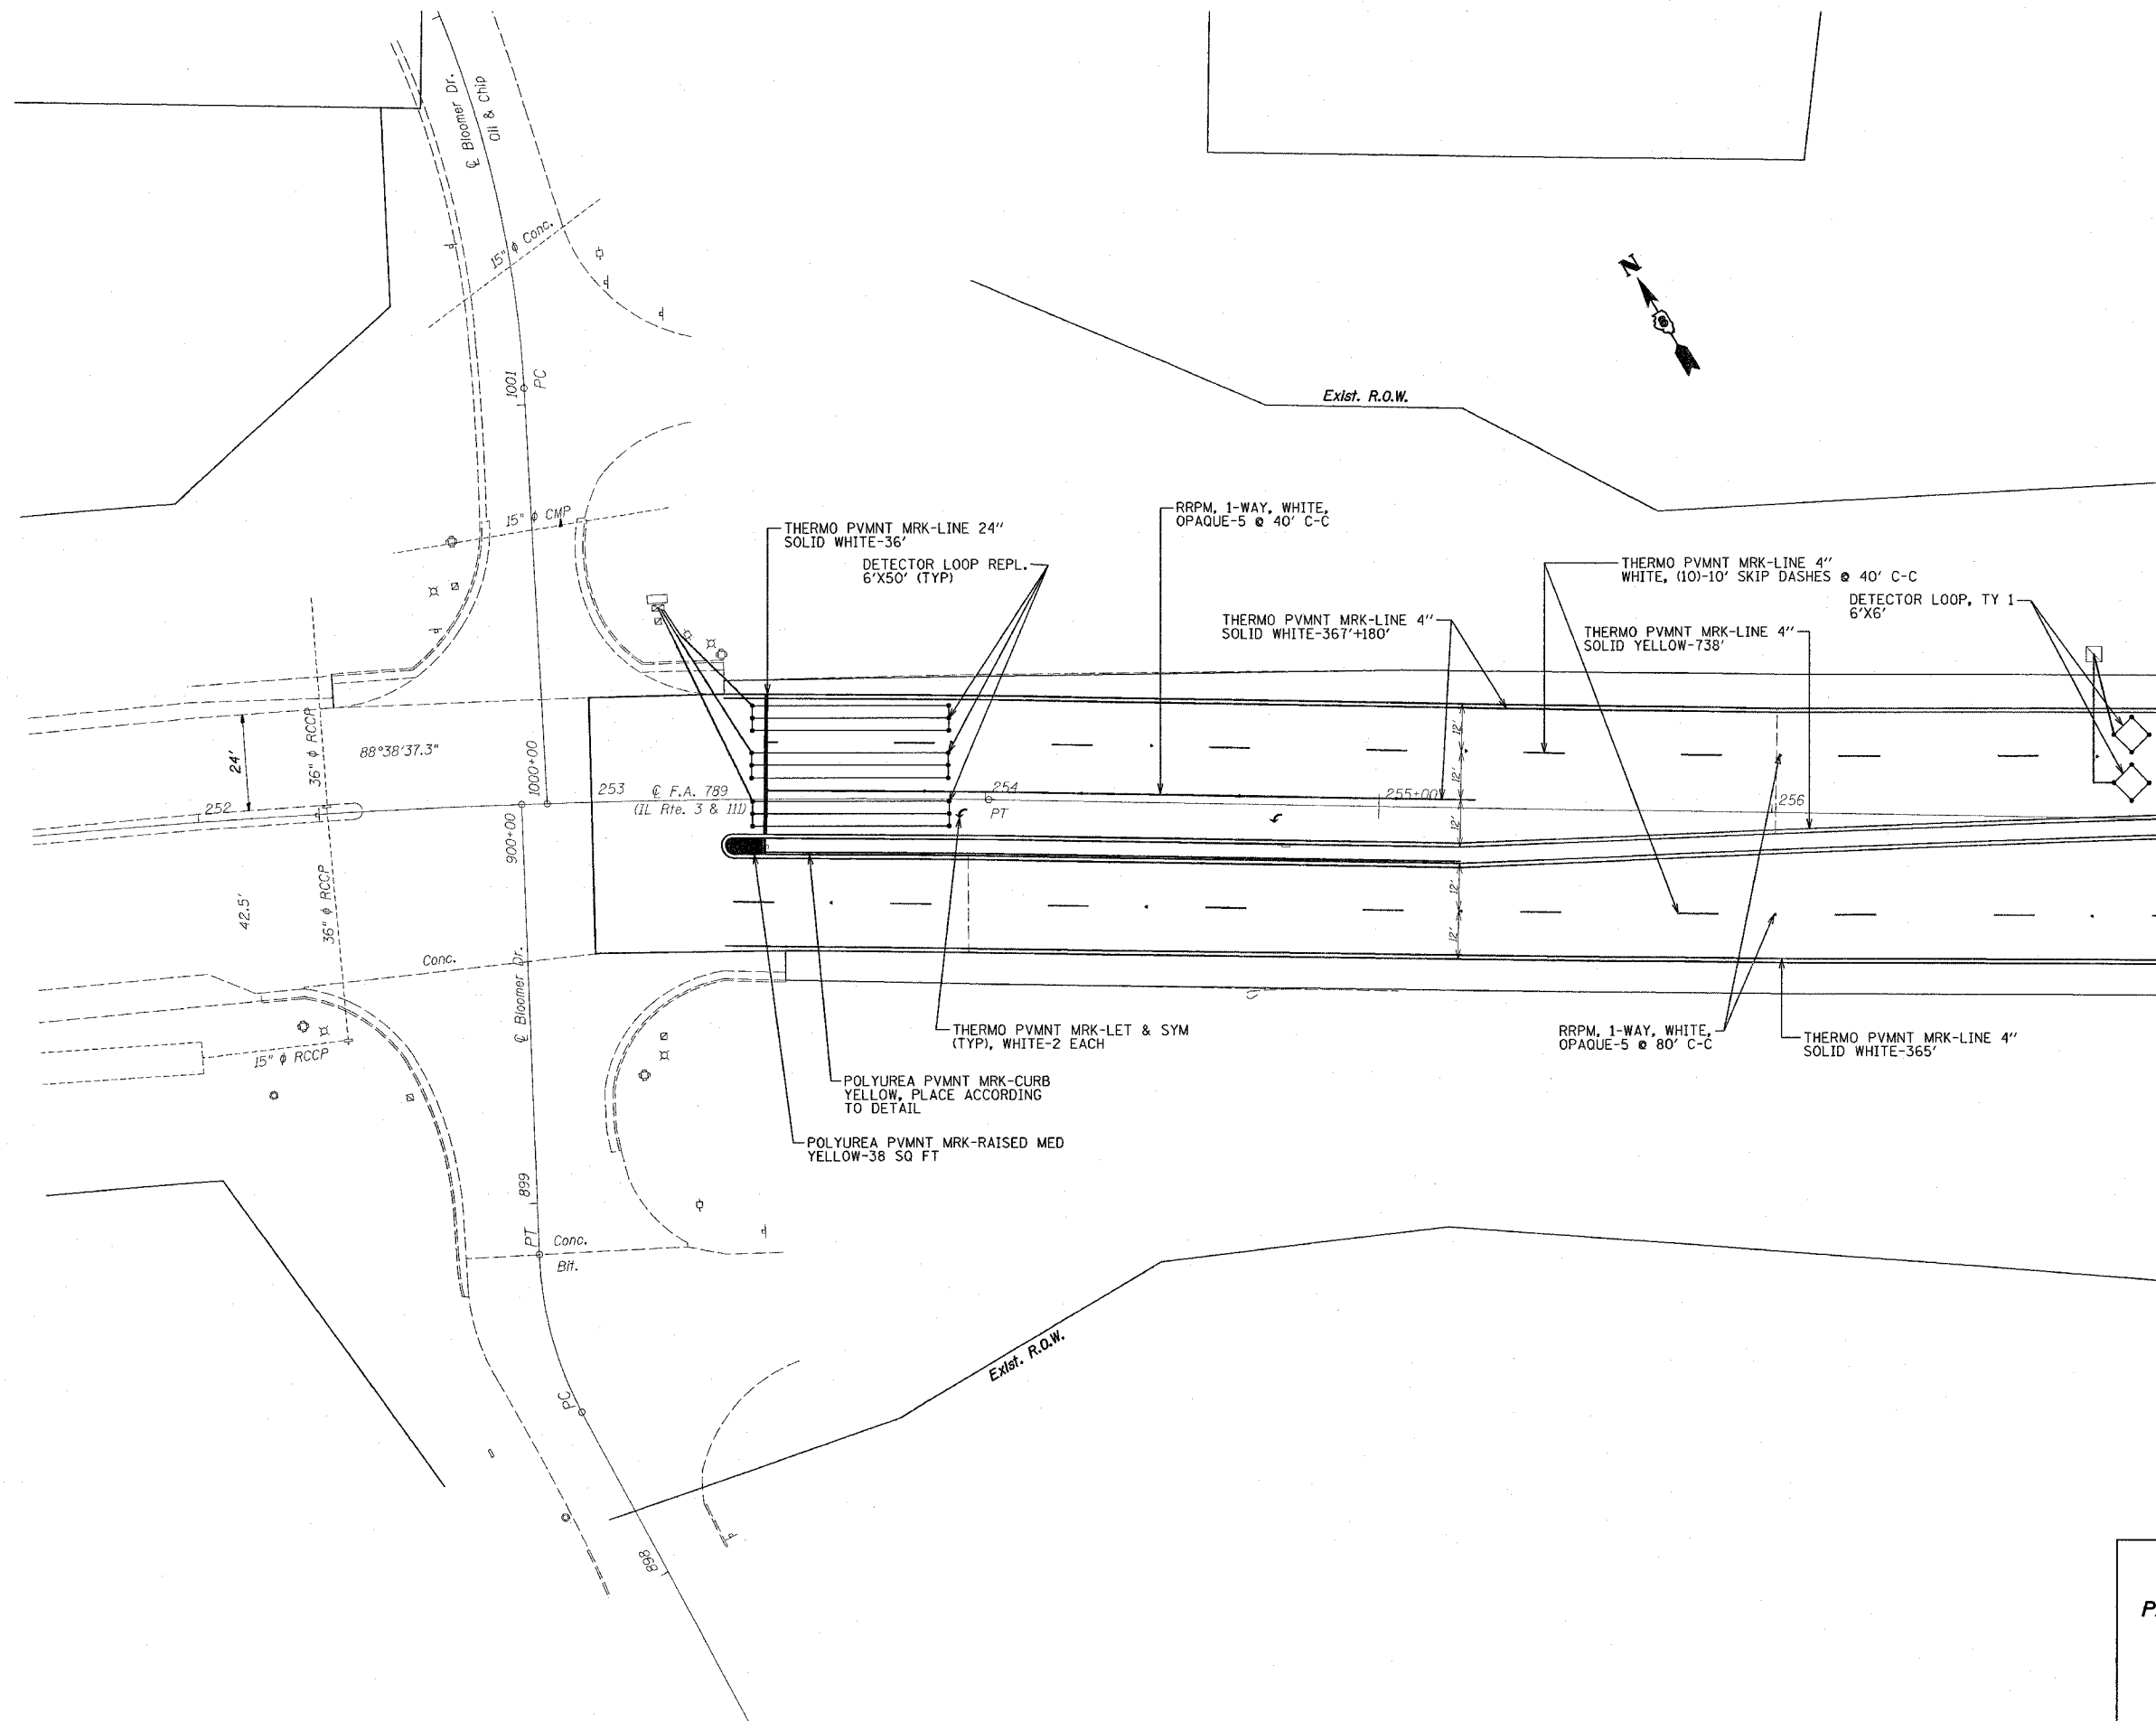

ILLINOIS DEPARTMENT OF TRANSPORTATION  
**PAVEMENT MARKING & ELECTRICAL LOCATION #3**  
 F.A. 789 (IL RTE. 3 & 111)  
 SECTION IRS-1  
 MADISON COUNTY

PLOT DATE: 4/5/2007

4/5/2007  
 c:\projects\789\789.dwg  
 11/11/07