



CONTRACT NO. 83905			
F.A. RTE.	SECTION	COUNTY	TOTAL SHEET NO.
06-00047-00-LS	COOK	59	14
STA. 28+50		TO STA. 34+00	
FED. ROAD DIST. NO. ILLINOIS FED. AID PROJECT			

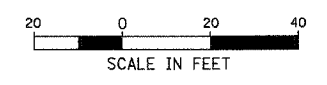

PLAN	DATE
BY	
CHECKED	
DATE	
BY	
CHECKED	
DATE	
BY	
CHECKED	
DATE	

PROFILE	DATE
BY	
CHECKED	
DATE	
BY	
CHECKED	
DATE	
BY	
CHECKED	
DATE	

PLOT DATE = 10/29/2007
 PLOT SCALE = 20'
 USER NAME = PMAGNELLI

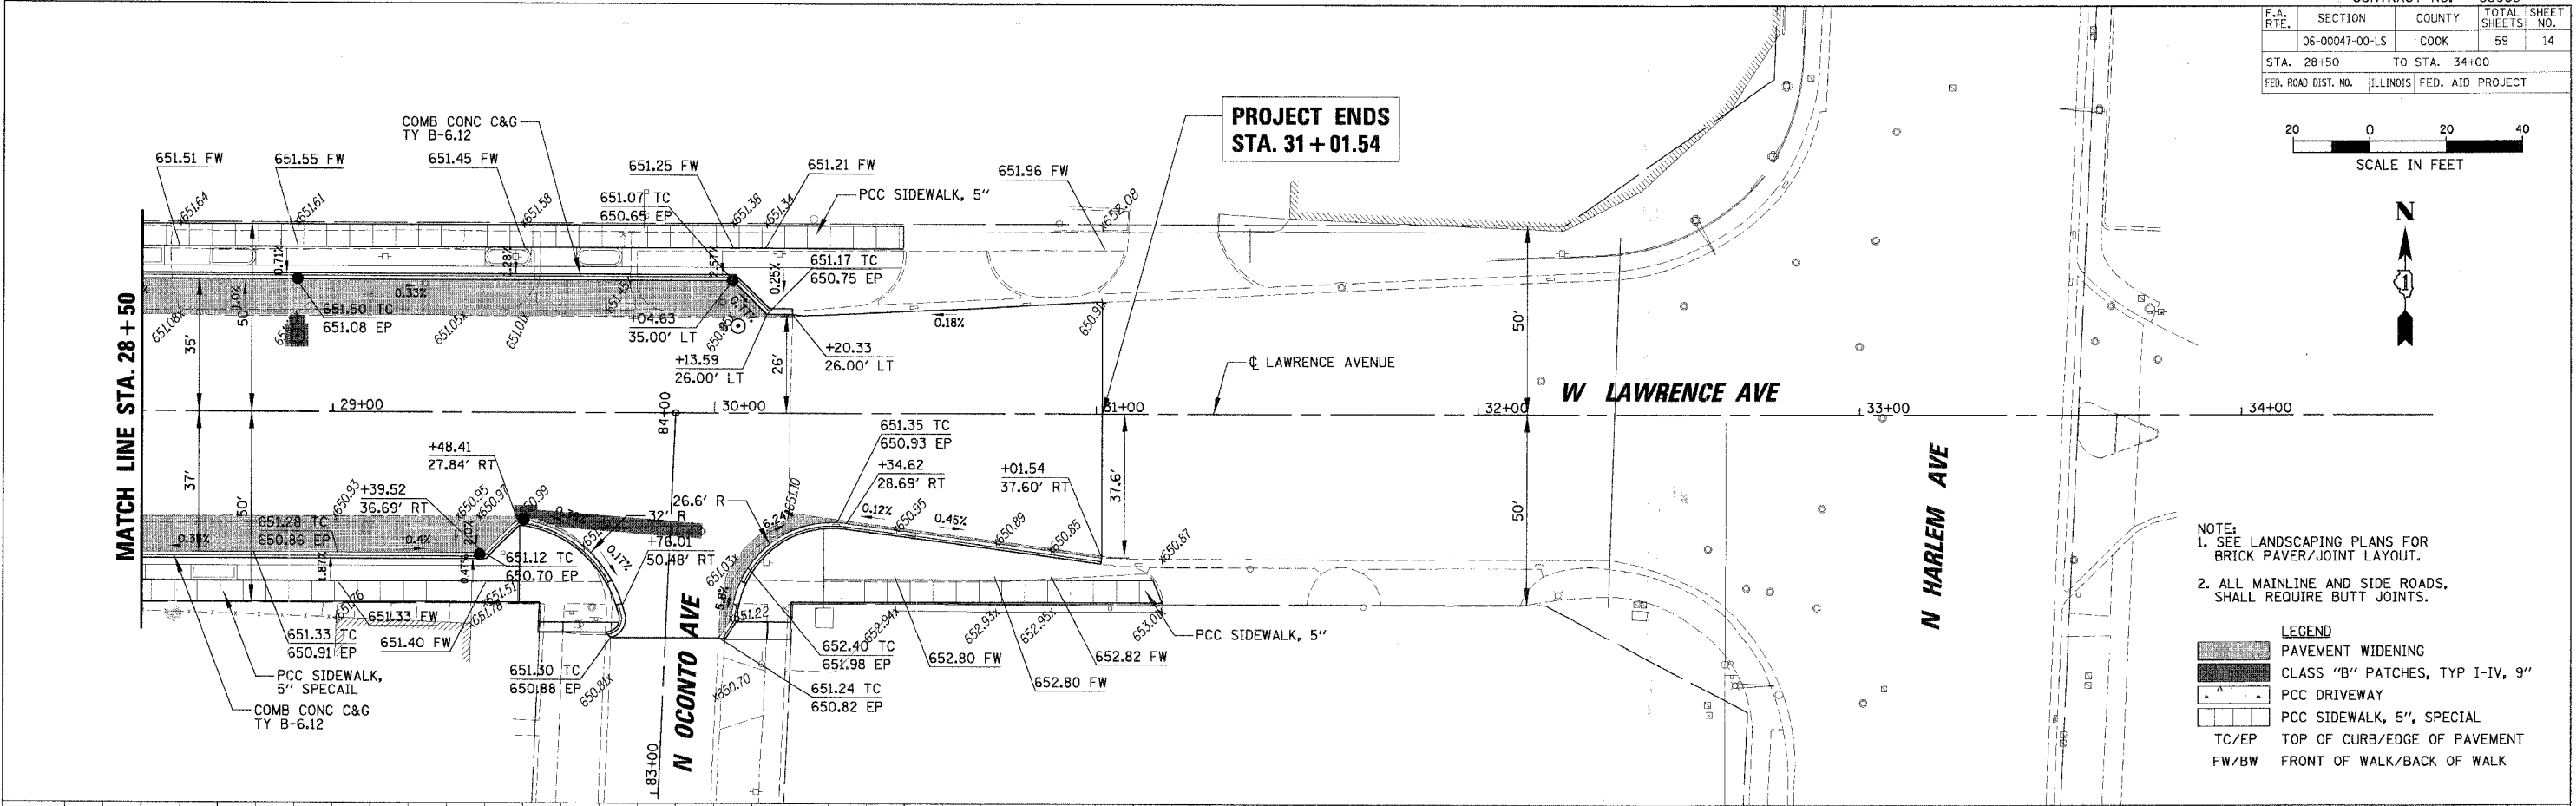

- NOTE:
- SEE LANDSCAPING PLANS FOR BRICK PAVER/Joint LAYOUT.
 - ALL MAINLINE AND SIDE ROADS, SHALL REQUIRE BUTT JOINTS.

LEGEND

	PAVEMENT WIDENING
	CLASS "B" PATCHES, TYP I-IV, 9"
	PCC DRIVEWAY
	PCC SIDEWALK, 5", SPECIAL
TC/EP	TOP OF CURB/EDGE OF PAVEMENT
FW/BW	FRONT OF WALK/BACK OF WALK

