



| F.A. RATE | SECTION | COUNTY | TOTAL SHEETS | SHEET NO. |
|---------------------|----------------|---------------------------|--------------|-----------|
| | 06-00047-00-LS | COOK | 59 | 15 |
| STA. 12+00 | | TO STA. 16+50 | | |
| FED. ROAD DIST. NO. | | ILLINOIS FED. AID PROJECT | | |

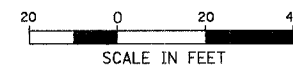

| PLAN | SURVEYED | BY | DATE |
|---------------|----------|----|------|
| NOTE BOOK NO. | ATTESTED | | |
| | BY | | |
| | DATE | | |

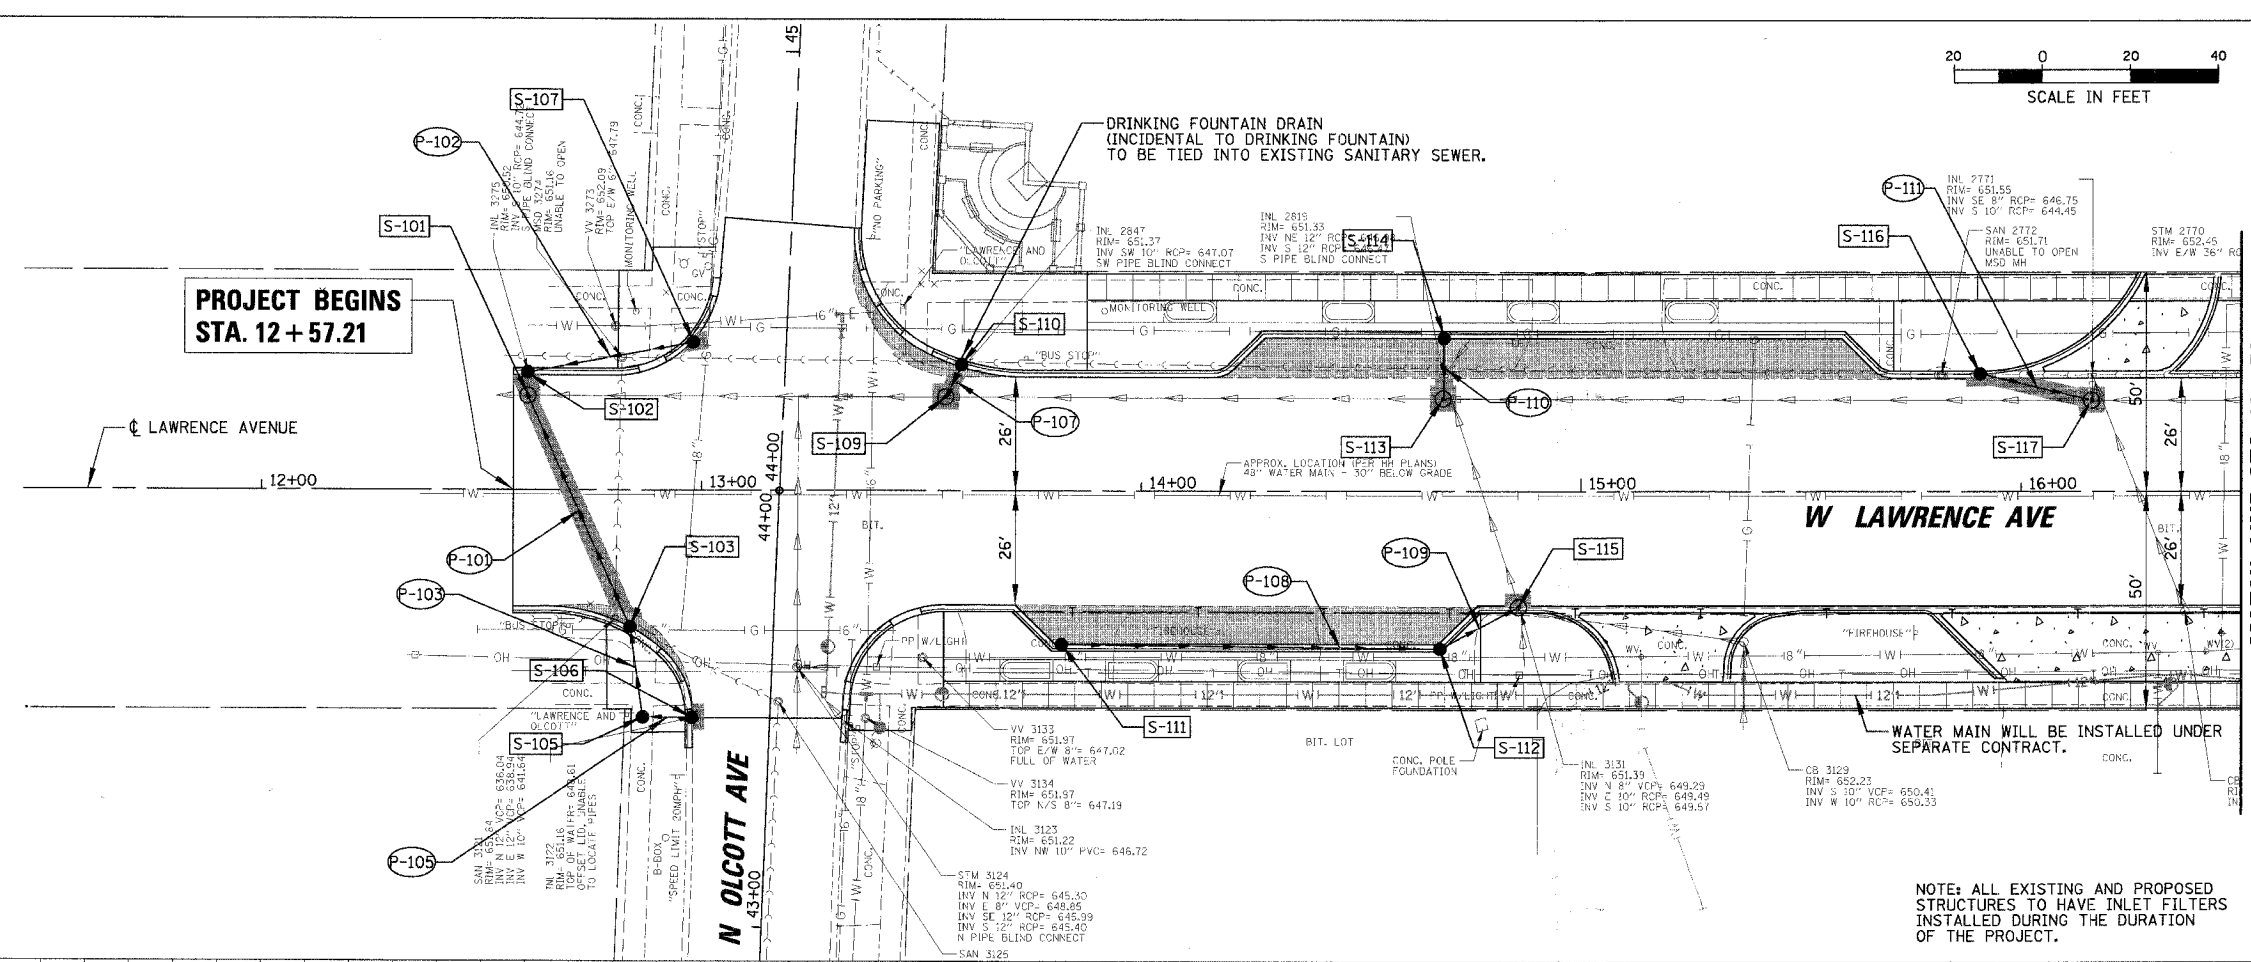


PROJECT BEGINS
STA. 12+57.21

MATCH LINE STA. 16+50

NOTE: ALL EXISTING AND PROPOSED STRUCTURES TO HAVE INLET FILTERS INSTALLED DURING THE DURATION OF THE PROJECT.

| PROFILE | SURVEYED | BY | DATE |
|---------------|----------|----|------|
| NOTE BOOK NO. | ATTESTED | | |
| | BY | | |
| | DATE | | |

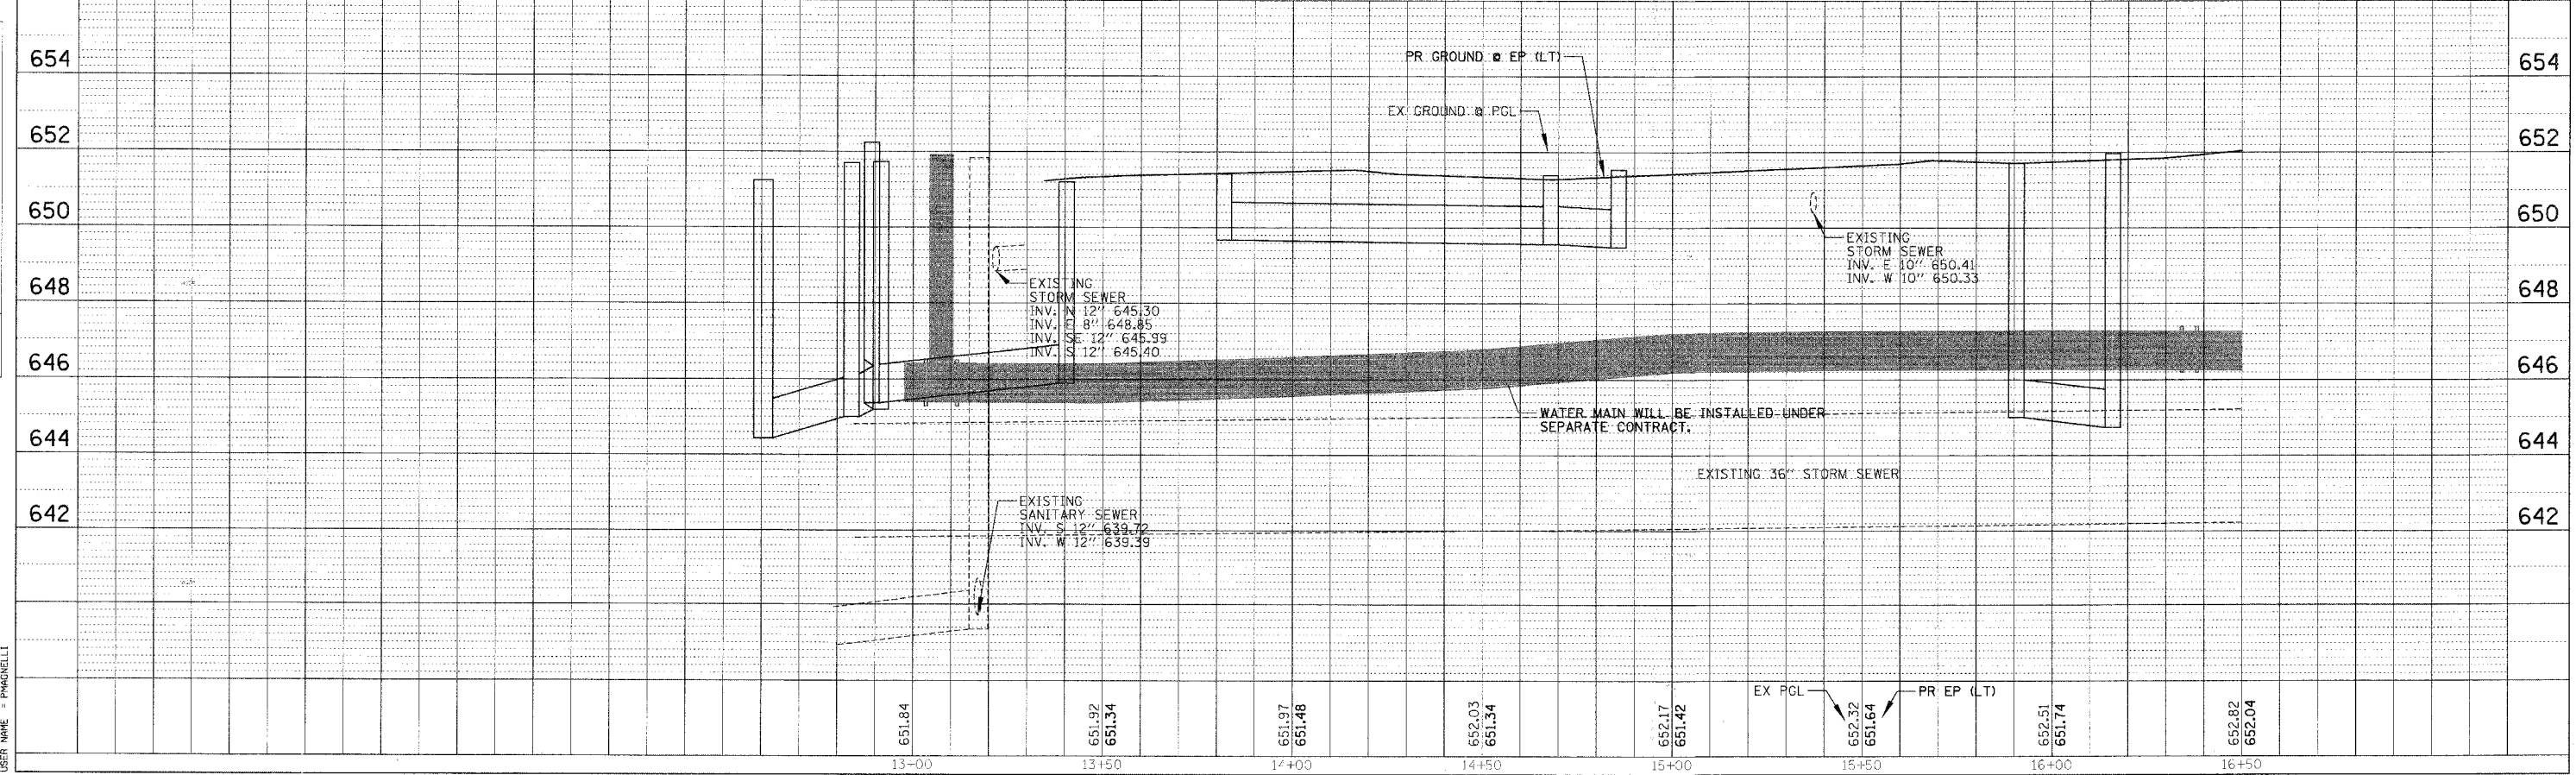

PLOT DATE = 10/25/2007
 FILE NAME = N:\PROJECTS\83905\83905.Dwg
 USER NAME = PMAGNELL