
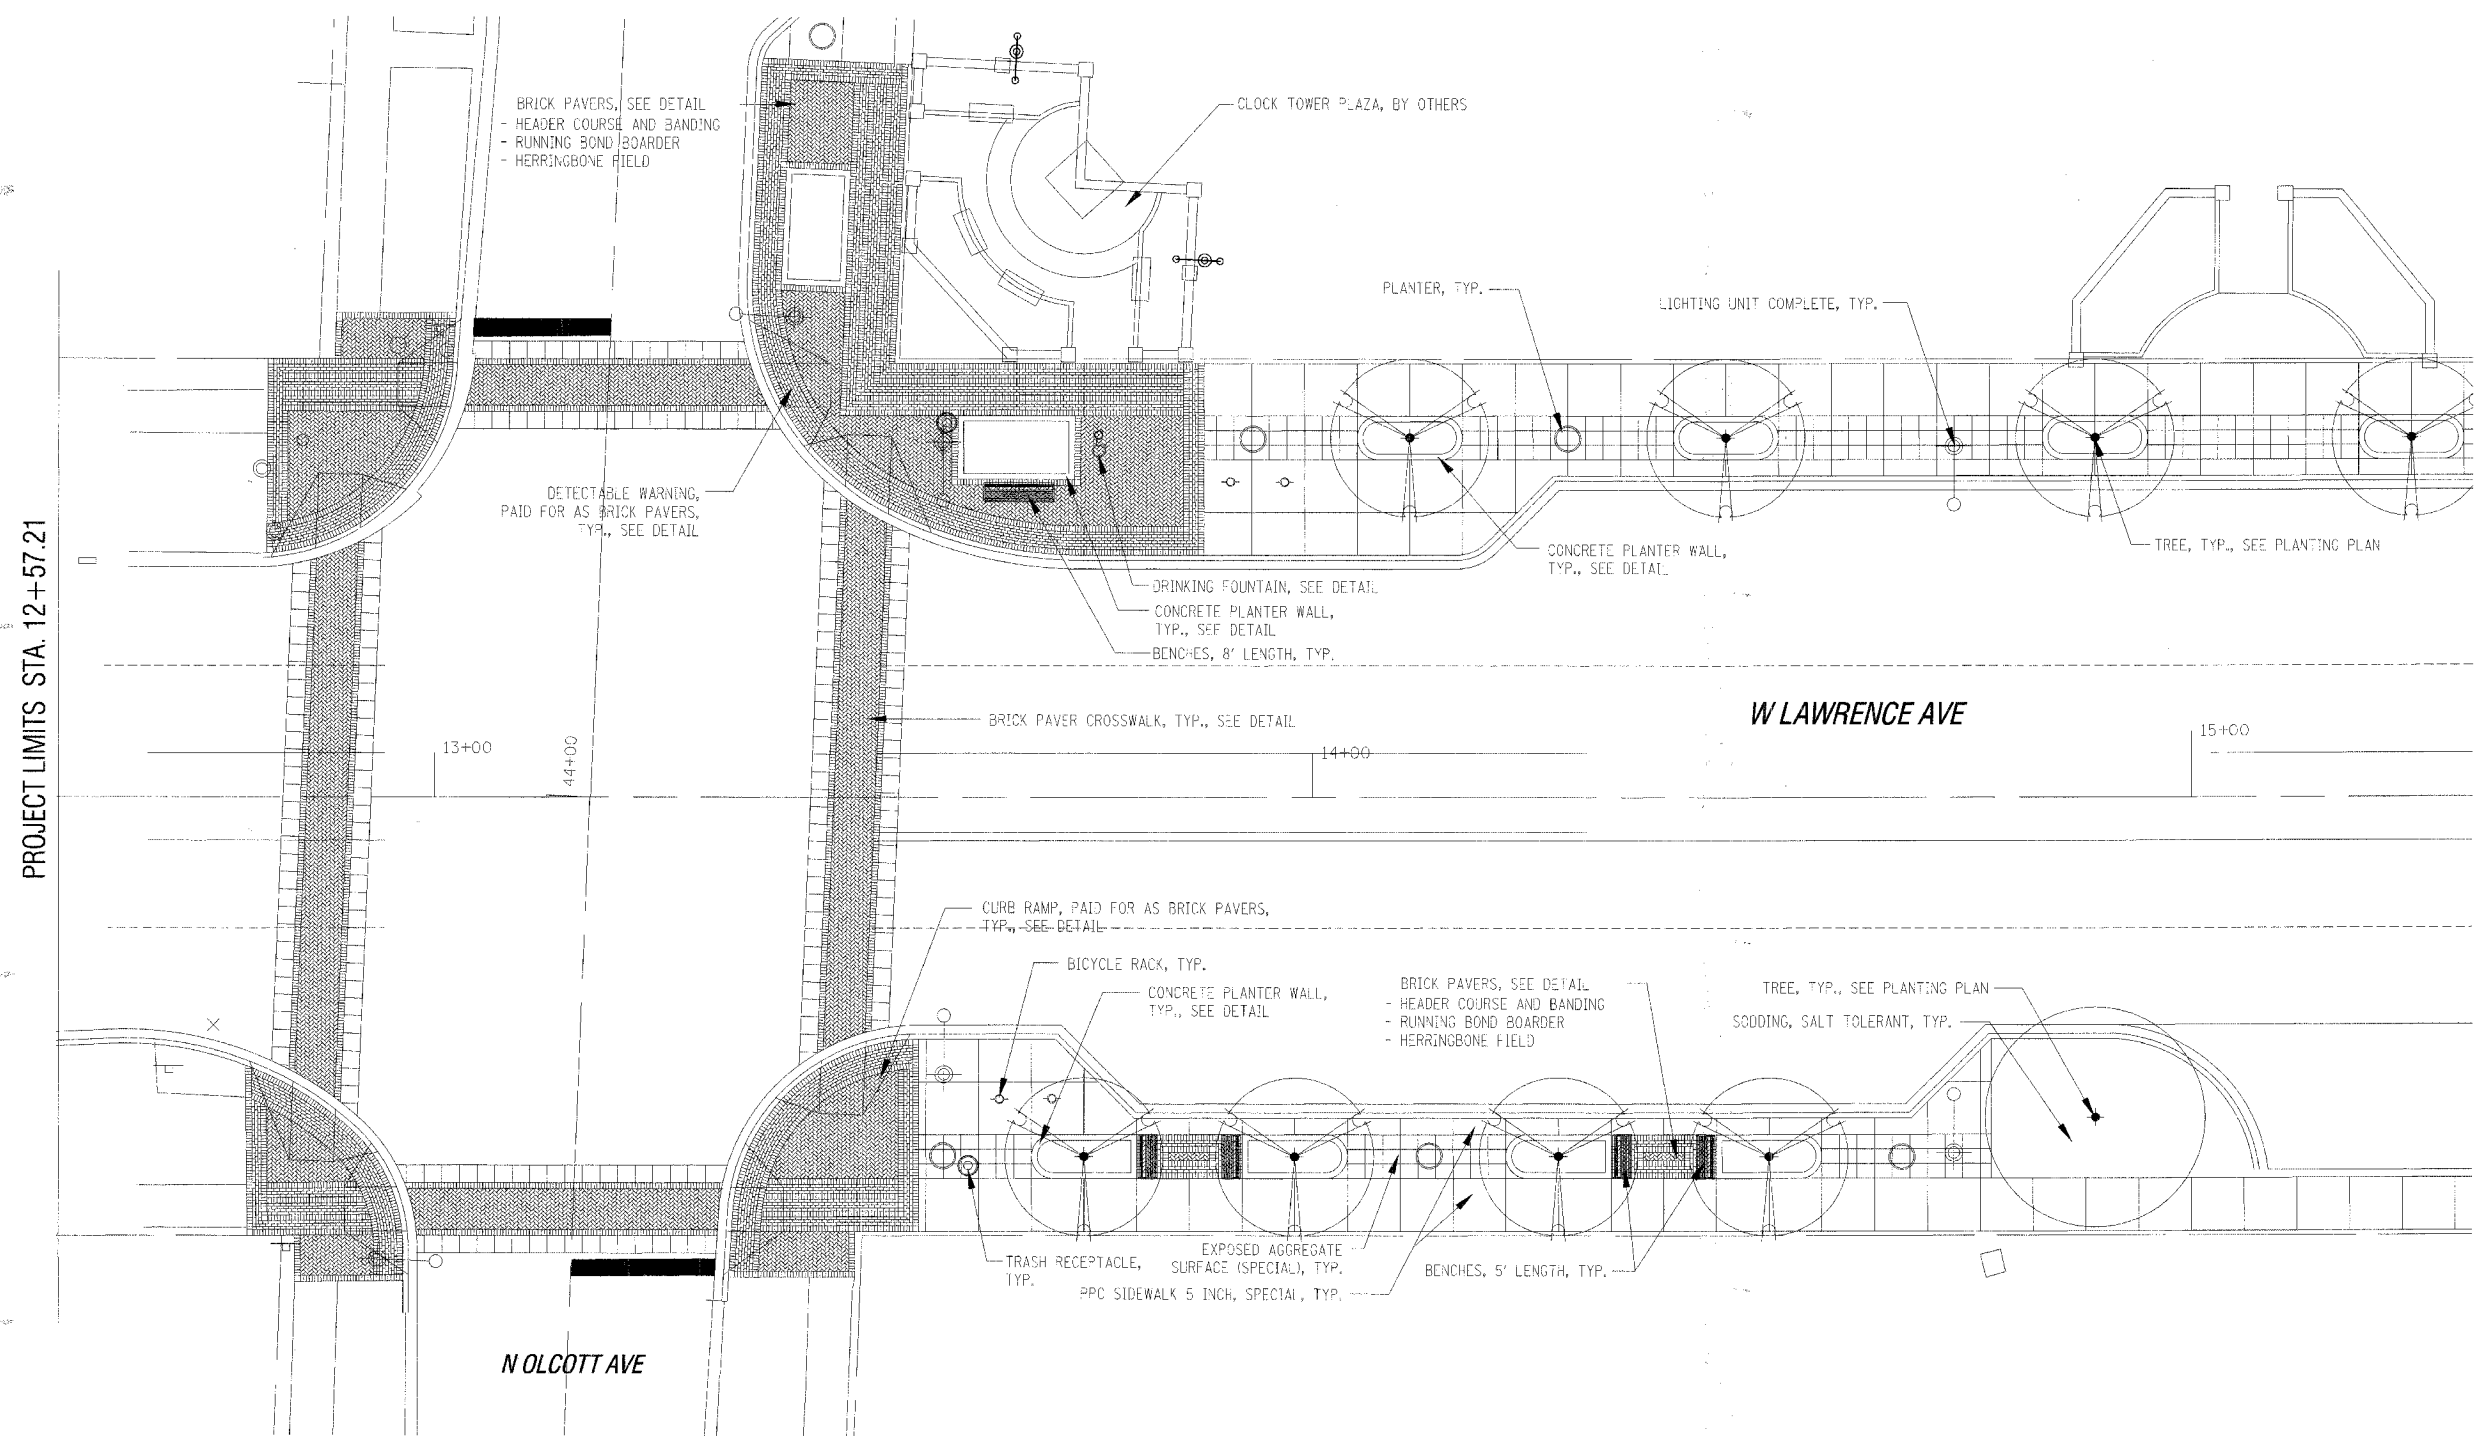


F.A. RTE.	SECTION	COUNTY	TOTAL SHEETS	SHEET NO.
1362	06-00047-00-LS	COOK	59	28
STA. 12+57.21		TO STA. 15+32.04		
FED. ROAD DIST. NO. . ILLINOIS FED. AID PROJECT				

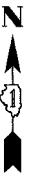

PROJECT LIMITS STA. 12+57.21

MATCH LINE STA. 15+32.04

PLOT DATE =  
FILE NAME =  
PLOT SCALE =  
USER NAME =

REVISIONS	
NAME	DATE

ILLINOIS DEPARTMENT OF TRANSPORTATION  
STREETSCAPE AND LANDSCAPE PLAN  
LAWRENCE AVENUE  
STA. 12+57.21 TO STA. 15+32.04

SCALE: VERT. 1"=10'  
HORIZ. 1"=10'  
DATE 1/08/07

DRAWN BY ERK  
CHECKED BY JDS