


F.A. RTE.	SECTION	COUNTY	TOTAL SHEETS	SHEET NO.
1362	06-00047-00-LS	COOK	59	33
STA. 25+75.18		TO STA. 28+42.79		
FED. ROAD DIST. NO.		ILLINOIS FED. AID PROJECT		

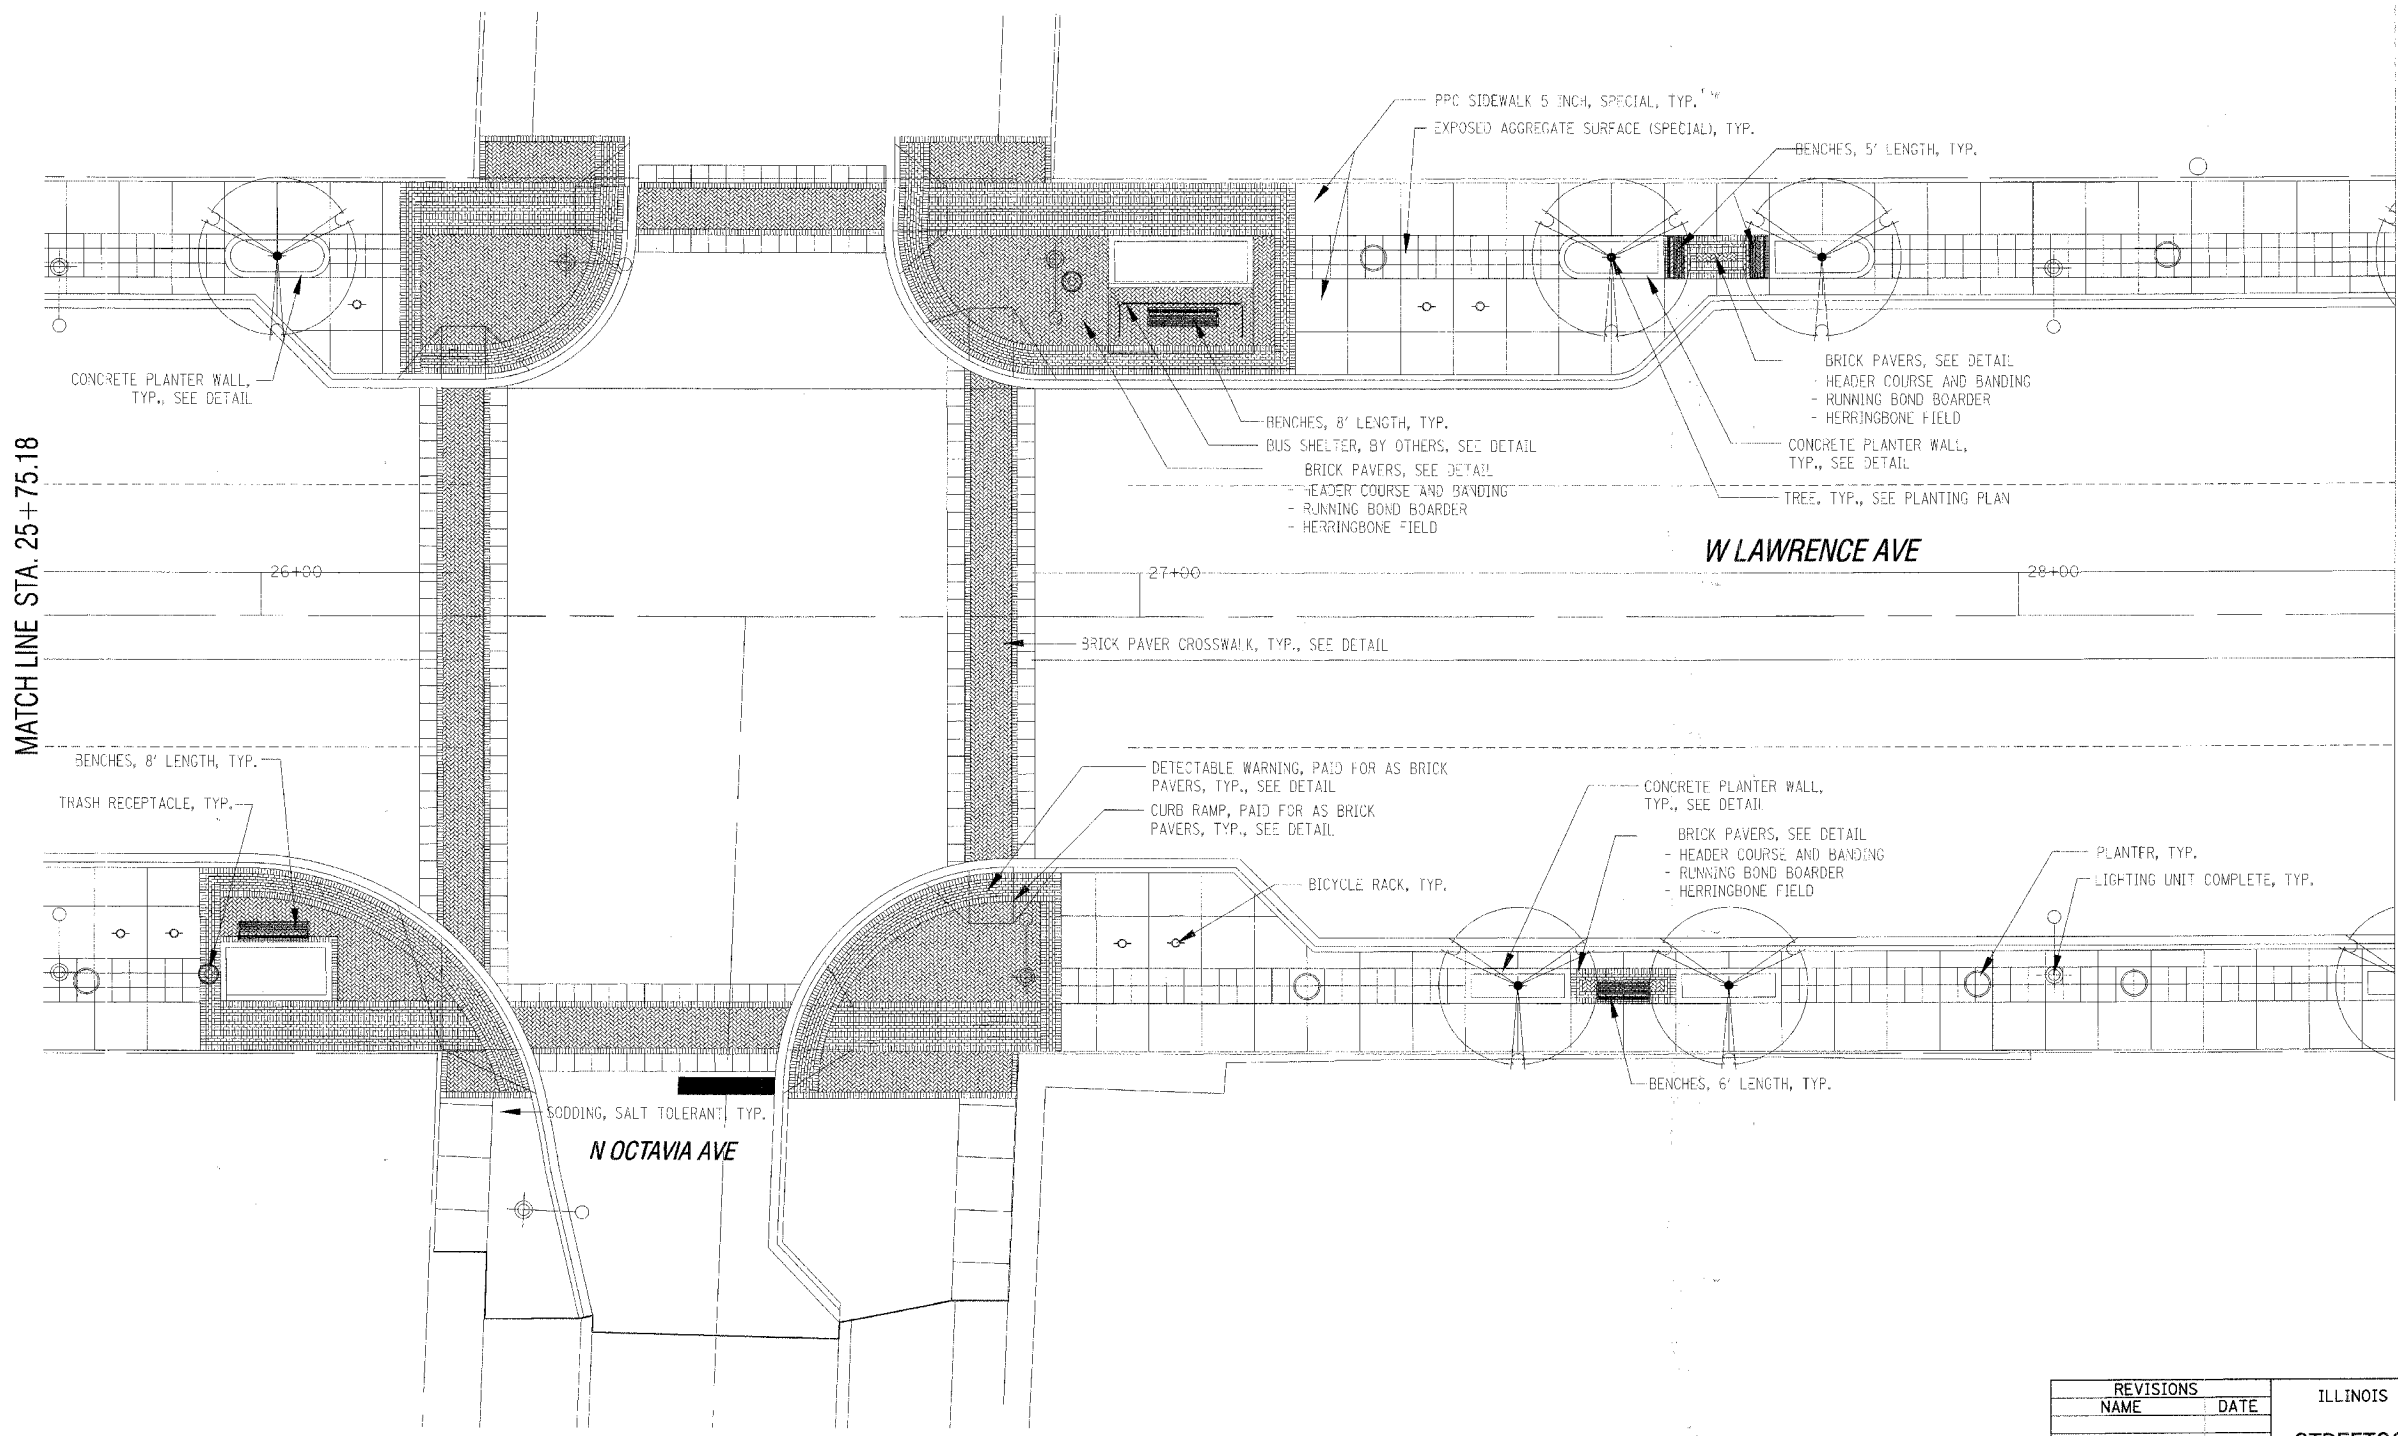

PLOT DATE =
FILE NAME =
PLOT SCALE =
USER NAME =

REVISIONS	
NAME	DATE

ILLINOIS DEPARTMENT OF TRANSPORTATION

STREETSCAPE AND LANDSCAPE PLAN
LAWRENCE AVENUE
STA. 25+75.18 TO STA. 28+42.79

SCALE: VERT. 1"=10'
HORIZ. 1"=10'
DATE 1/08/07

DRAWN BY ERK
CHECKED BY JDS