


PLOT DATE = 10/26/2007
 FILE NAME = N:\HW\6060HEIGHTS\0627AC\1\LA\RE\0627AC2500.DWG
 PLOT SCALE = 1" = 40'
 USER NAME = PMAGNELLI

ORIGINAL SURVEYED
 SURVEY PLOTTED
 SURVEY PLOTTED
 NOTE BOOK TEMPLATE
 AREAS CHECKED

FINAL SURVEYED
 SURVEY PLOTTED
 SURVEY PLOTTED
 NOTE BOOK TEMPLATE
 AREAS CHECKED

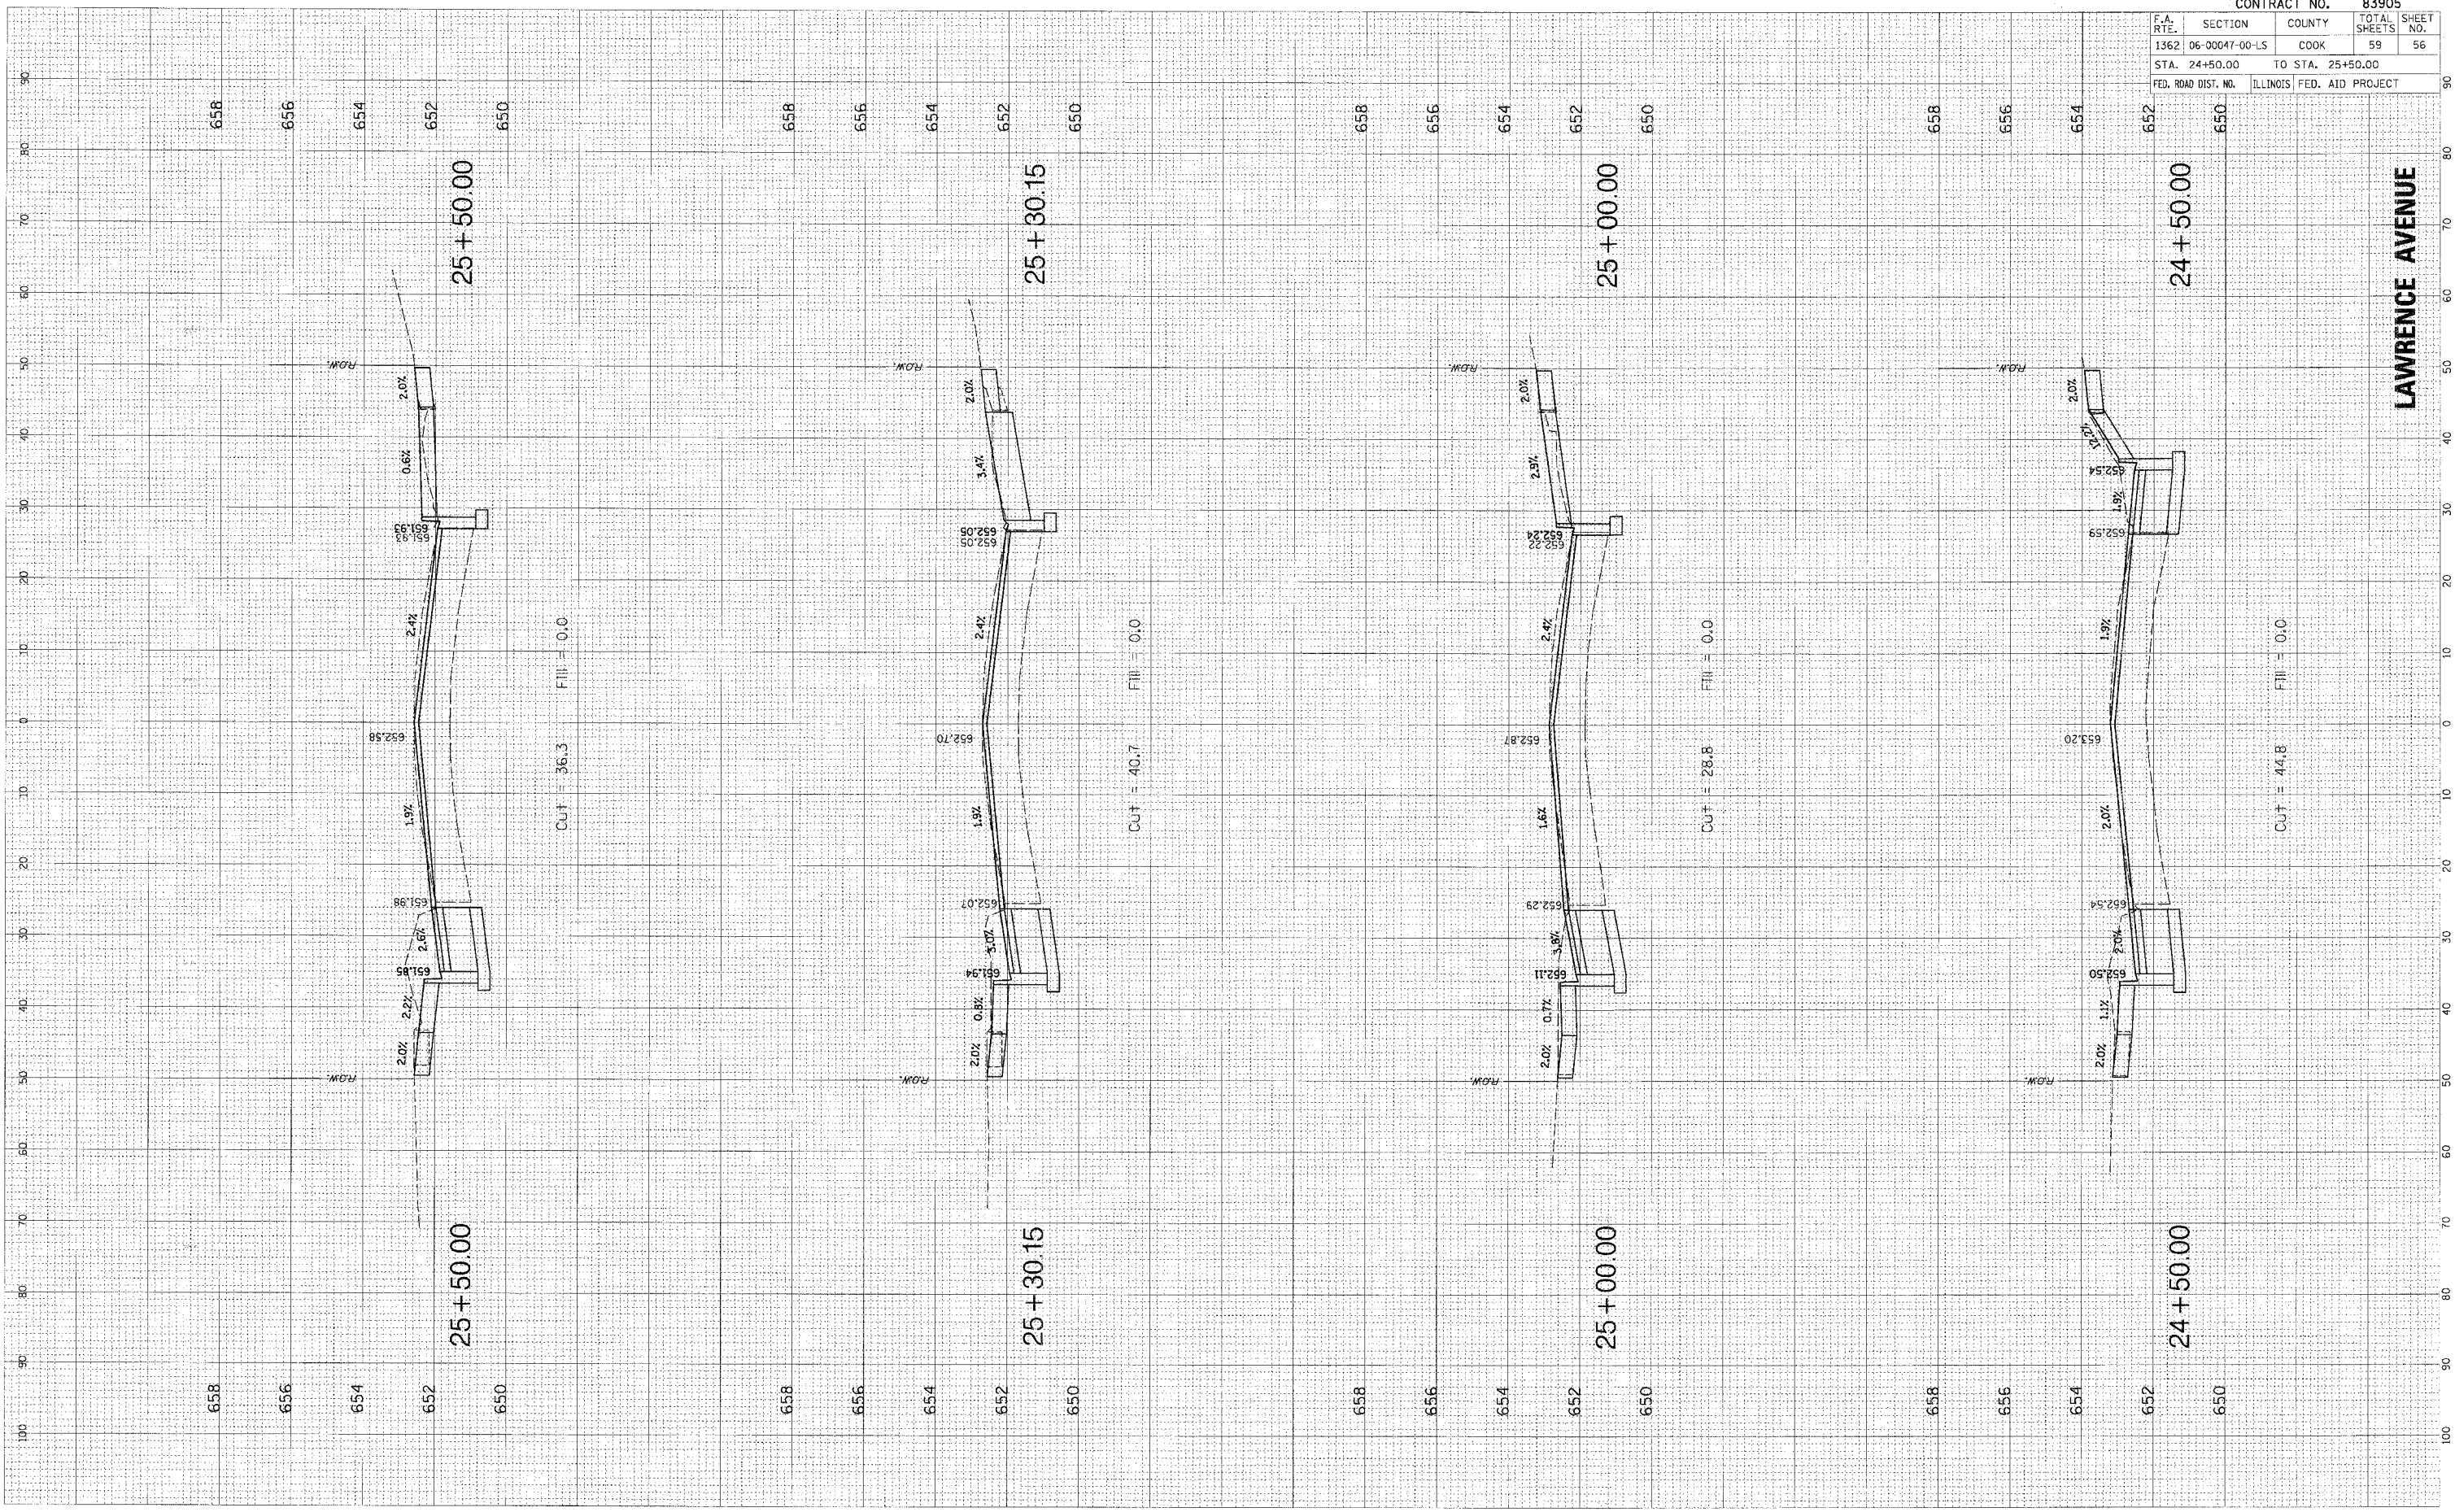

CONTRACT NO. 83905	
F.A. RTE. 1362	SECTION 06-00047-00-LS
COUNTY COOK	TOTAL SHEETS 59
STA. 24+50.00	TO STA. 25+50.00
FED. ROAD DIST. NO.	ILLINOIS FED. AID PROJECT

LAWRENCE AVENUE