


GENERAL NOTES


1. THE CONTRACTOR SHALL SAW CUT ALL PCC SIDEWALKS WHERE PARTIAL REMOVAL IS SHOWN (INCIDENTAL).
2. THE CONTRACTOR SHALL SAW CUT ALL BUTT JOINTS TO ADJOINING PAVEMENTS NOT MORE THAN 24 HOURS PRIOR TO PLACING SURFACE COURSE.
3. THE CONTRACTOR SHALL SAW CUT THE PAVEMENT FULL DEPTH SIX INCHES (6") IN FRONT OF ALL CURB & GUTTER TO BE REMOVED PRIOR TO REMOVAL. NO ADDITIONAL COMPENSATION WILL BE ALLOWED.
4. IT SHALL BE THE CONTRACTOR'S RESPONSIBILITY TO TAKE PRECAUTIONS SO AS NOT TO DAMAGE PARKWAYS AND CURB OUTSIDE THE PRESCRIBED LIMITS OF RESTORATION. NO PARKWAY OR CURB RESTORATION IS INCLUDED FOR PAYMENT EXCEPT AS NECESSARY FOR STRUCTURE ADJUSTMENTS AND REPLACEMENT, OR AS DIRECTED BY ENGINEER.
5. STOCKPILING OF MATERIALS ON THE PARKWAYS OR CURB WILL NOT BE ALLOWED, INCLUDING EXCAVATED MATERIAL OR TRENCH BACKFILL MATERIAL. THE CONTRACTOR SHALL BE RESPONSIBLE FOR RESTORING ANY DAMAGE TO THE PARKWAY OR SOD OUTSIDE OF THE PRESCRIBED LIMITS TO THE SATISFACTION OF THE ENGINEER AND THE VILLAGE AT HIS OWN EXPENSE.

CURB AND GUTTER REMOVAL


THE COSTS FOR REMOVAL OF ANY ASPHALT OVERLAY THAT EXTENDS INTO THE GUTTER PORTION OF THE CURB AND GUTTER WILL BE INCLUDED IN THE PRICE FOR COMBINATION CURB AND GUTTER REMOVAL.

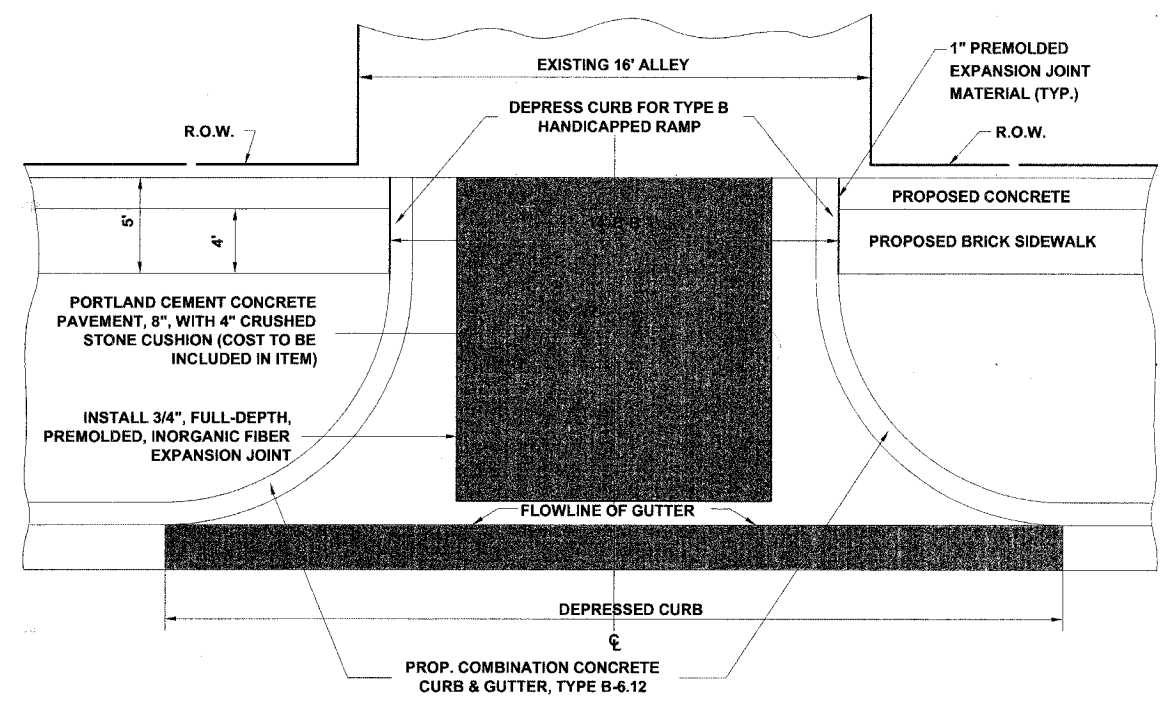


CONCRETE ALLEY RETURN DETAIL

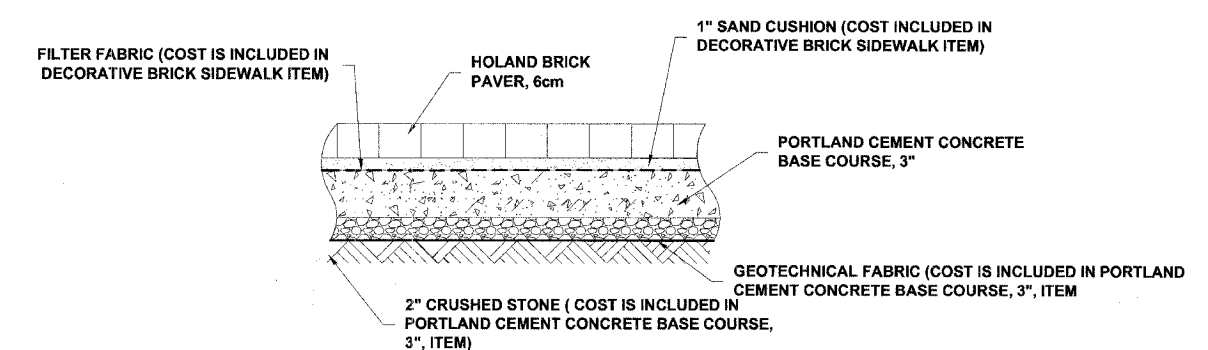

DECORATIVE BRICK SIDEWALK BUTTS AGAINST CURB

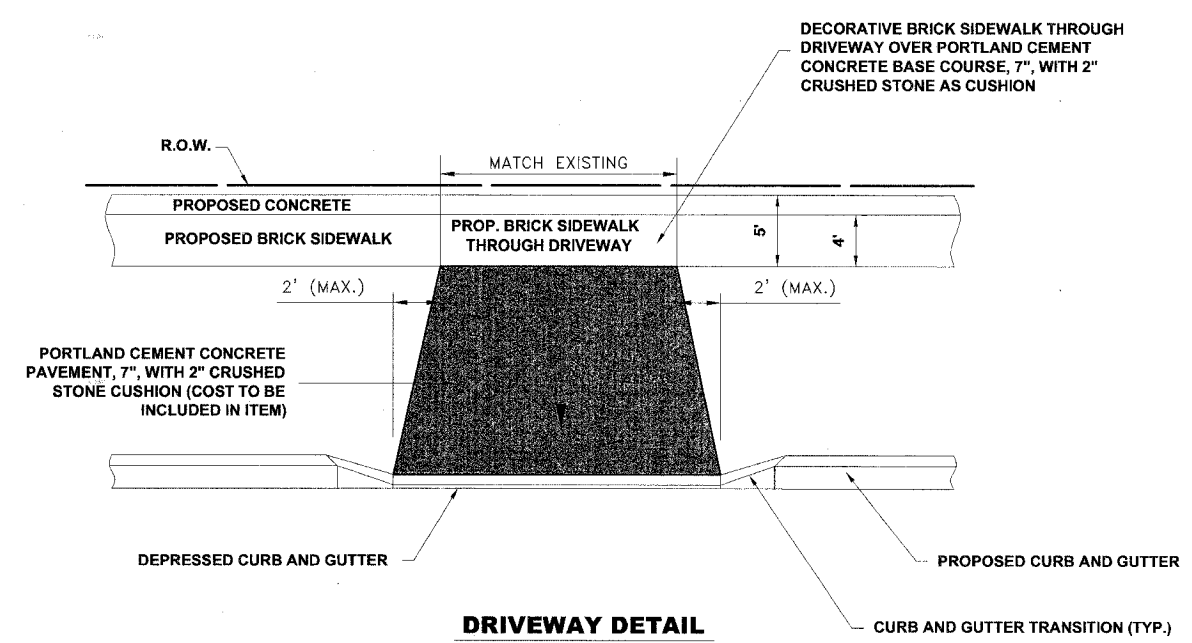

DRIVEWAY DETAIL

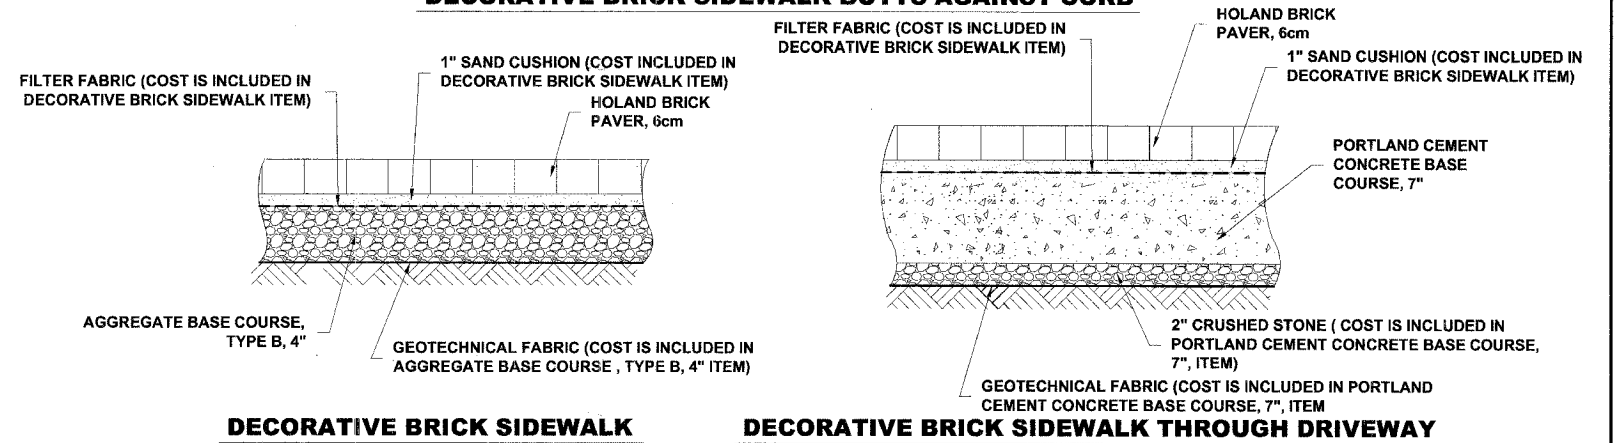

DECORATIVE BRICK SIDEWALK

DECORATIVE BRICK SIDEWALK THROUGH DRIVEWAY

DECORATIVE BRICK SIDEWALK CROSS SECTION

1. THE CONTRACTOR SHALL PROVIDE ALL LABOR/MATERIALS REQUIRED TO EXCAVATE, INSTALL CRUSHED STONE BASE, SAND SETTING BED, EDGE RESTRAINT, AND PAVERS AT LOCATIONS SHOWN ON PLANS AND AS DIRECTED BY ENGINEER
2. PAVERS SHALL MEET THE REQUIREMENTS OF ASTM C-936.
3. BASE COURSE MATERIAL SHALL CONSIST OF PORTLAND CEMENT CONCRETE BASE

Drawing File: W:\Projects\76206033 - Grand Ave Streetscape\Roadway Details.dwg Oct 16, 2007 - 2:39pm