
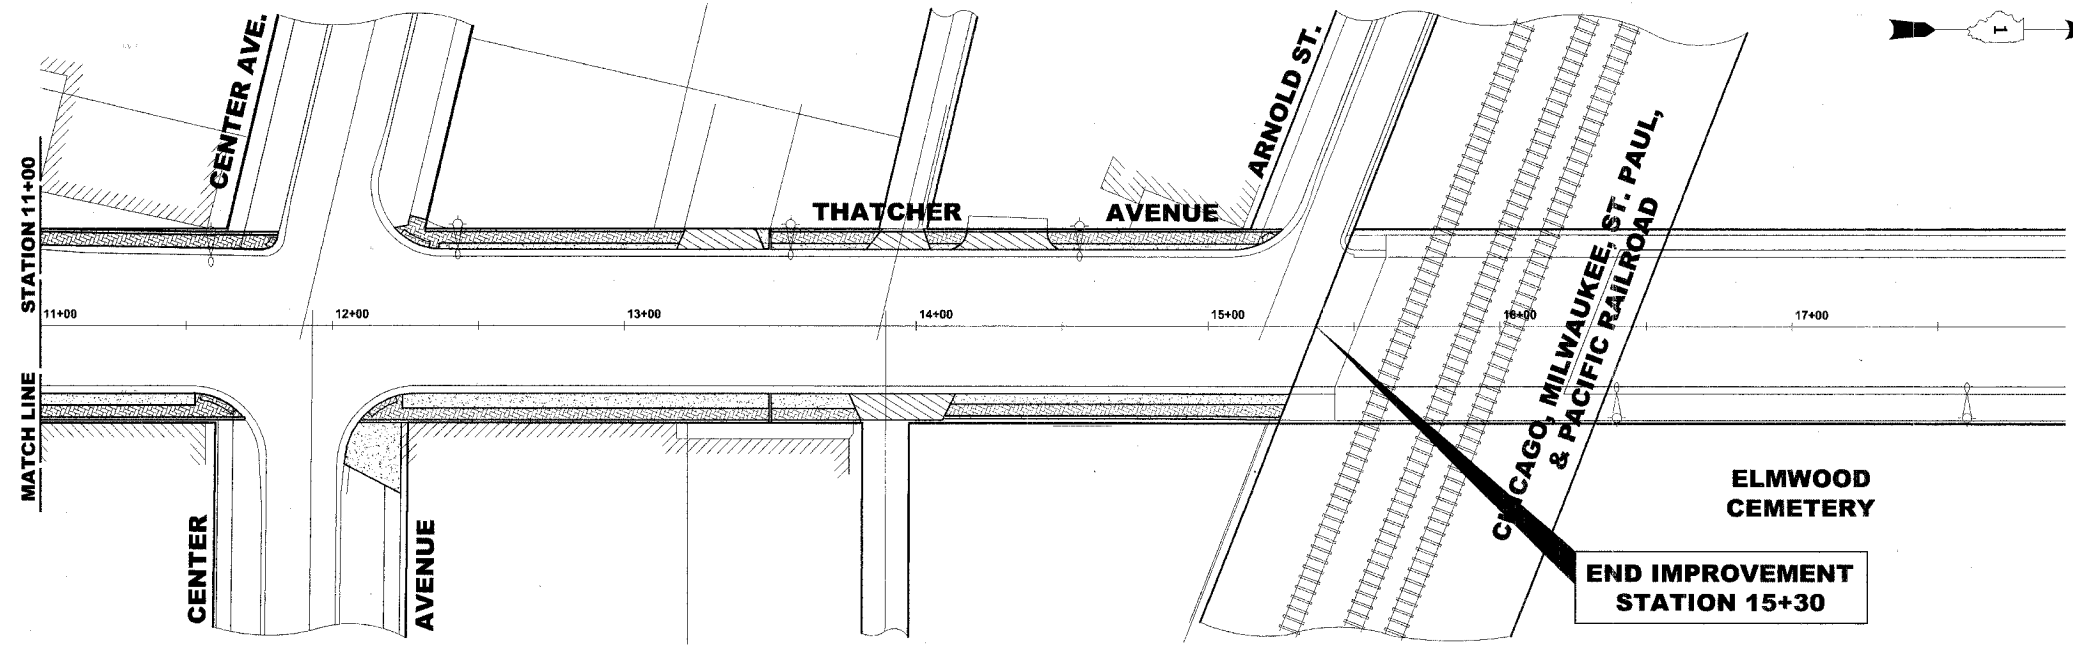


**BEGIN IMPROVEMENT  
STATION 4+35**

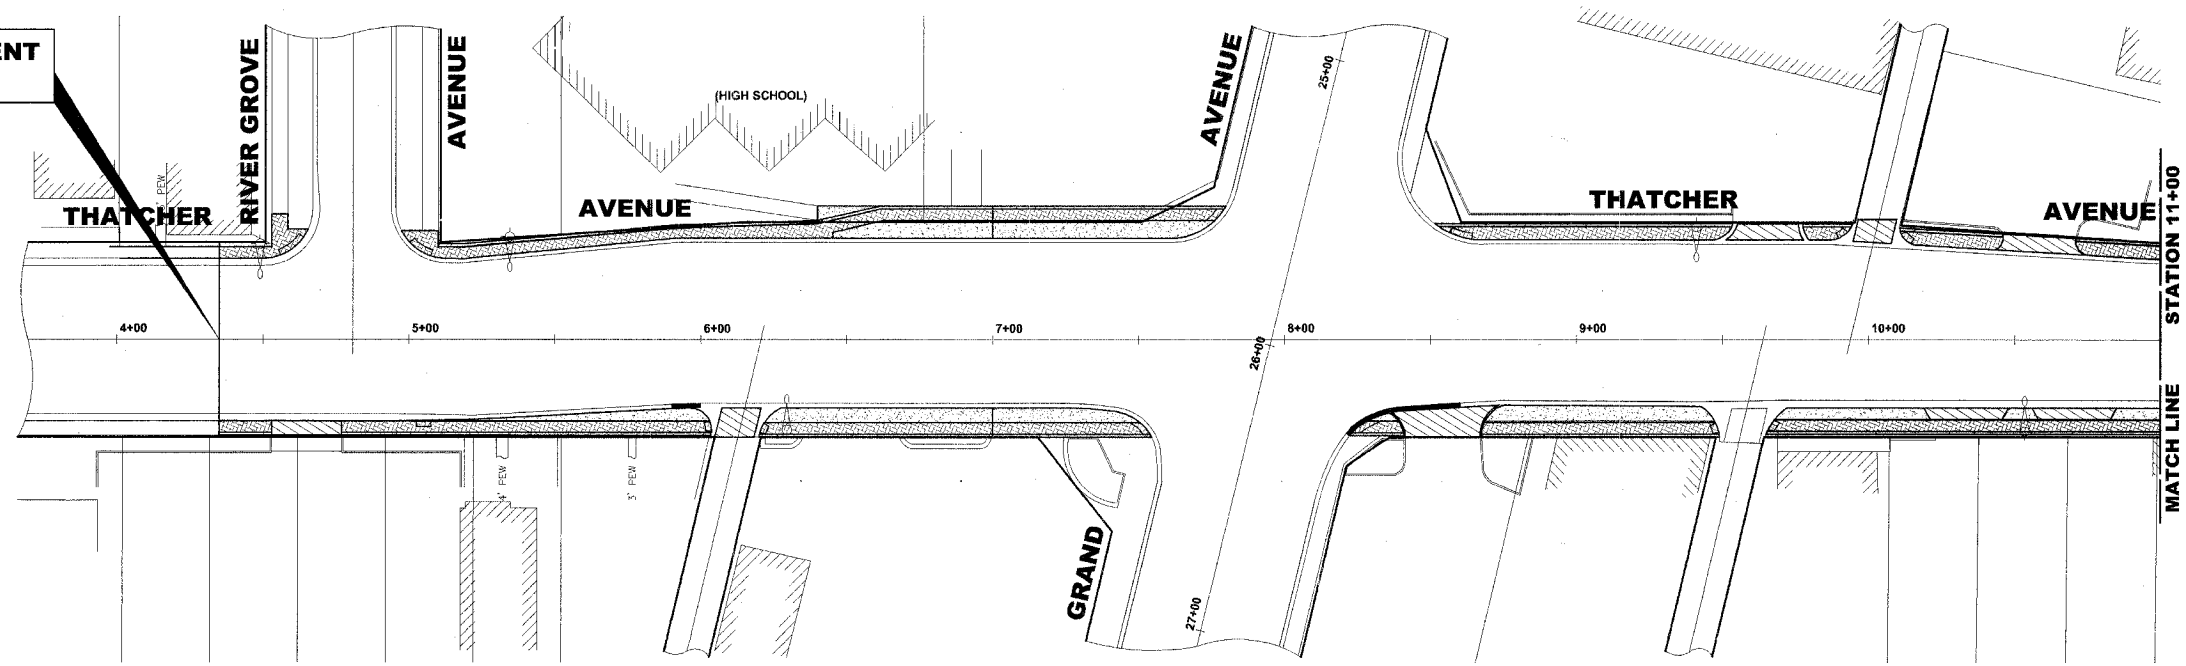

**LEGEND OF SYMBOLS**

SYMBOL	DESCRIPTION
	PROPOSED CONCRETE AREA
	PROPOSED BRICK PAVING SIDEWALK AREA
	PROPOSED CONCRETE DRIVEWAY AREA

Drawing file: W:\Projects\76060033 - Grand Ave Streetscape\Landscaping\Thatcher.dwg Oct 10, 2007 - 2:28pm

**HANCOCK ENGINEERING** ♦ Civil Engineers  
 ♦ Municipal Consultants ♦ Established 1911  
 9933 Roosevelt Road Westchester, Illinois 60154-2780  
 Phone: 708/865-0300 Fax: 708/865-1212

**GRAND AVENUE STREETSCAPE PROJECT  
VILLAGE OF RIVER GROVE, ILLINOIS**

**LANDSCAPING PLAN  
THATCHER AVENUE**

SCALE:	1"=30'	SHEET	29
DRAWN BY:	LEV/ECW/MK	OF	35
BOOK NO.:	1441,1443,1516		
DATE:	10-15-07		
REVISION:			
E.H.E. NO.:	760-06-03320		