
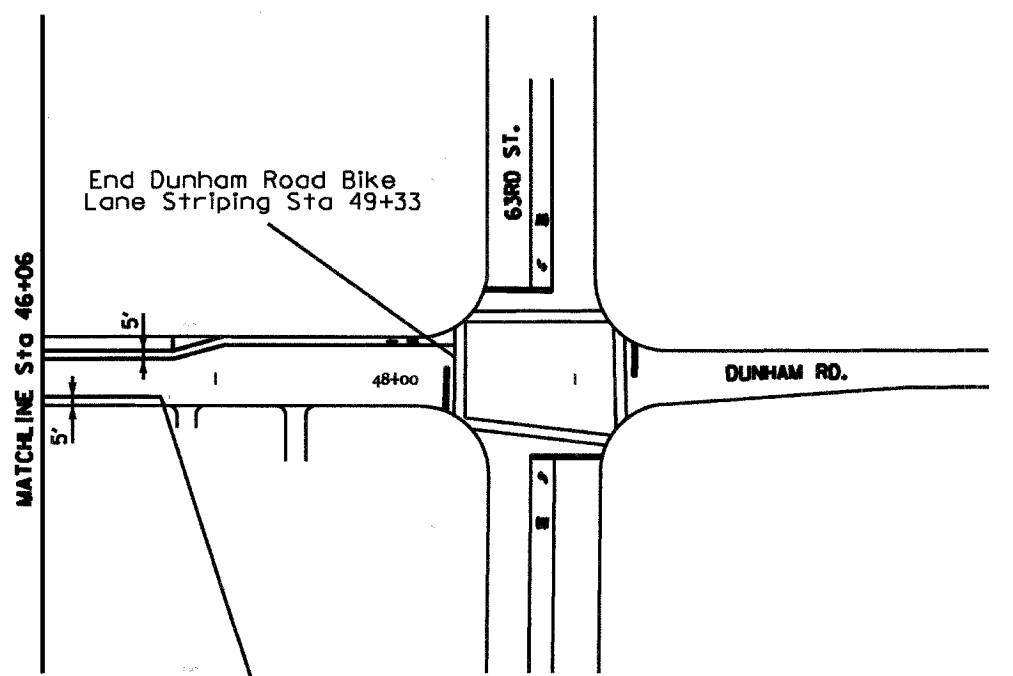


F.A. RTE.	SECTION	COUNTY	TOTAL SHEETS	SHEET NO.
NA	D2-00093-00-BT	DUPAGE	14	6
DUNHAM: PALMER TO 63rd ST				
FED. ROAD DIST. NO.	ILLINOIS	FED. AID PROJECT		
CONTRACT NO. 83972				

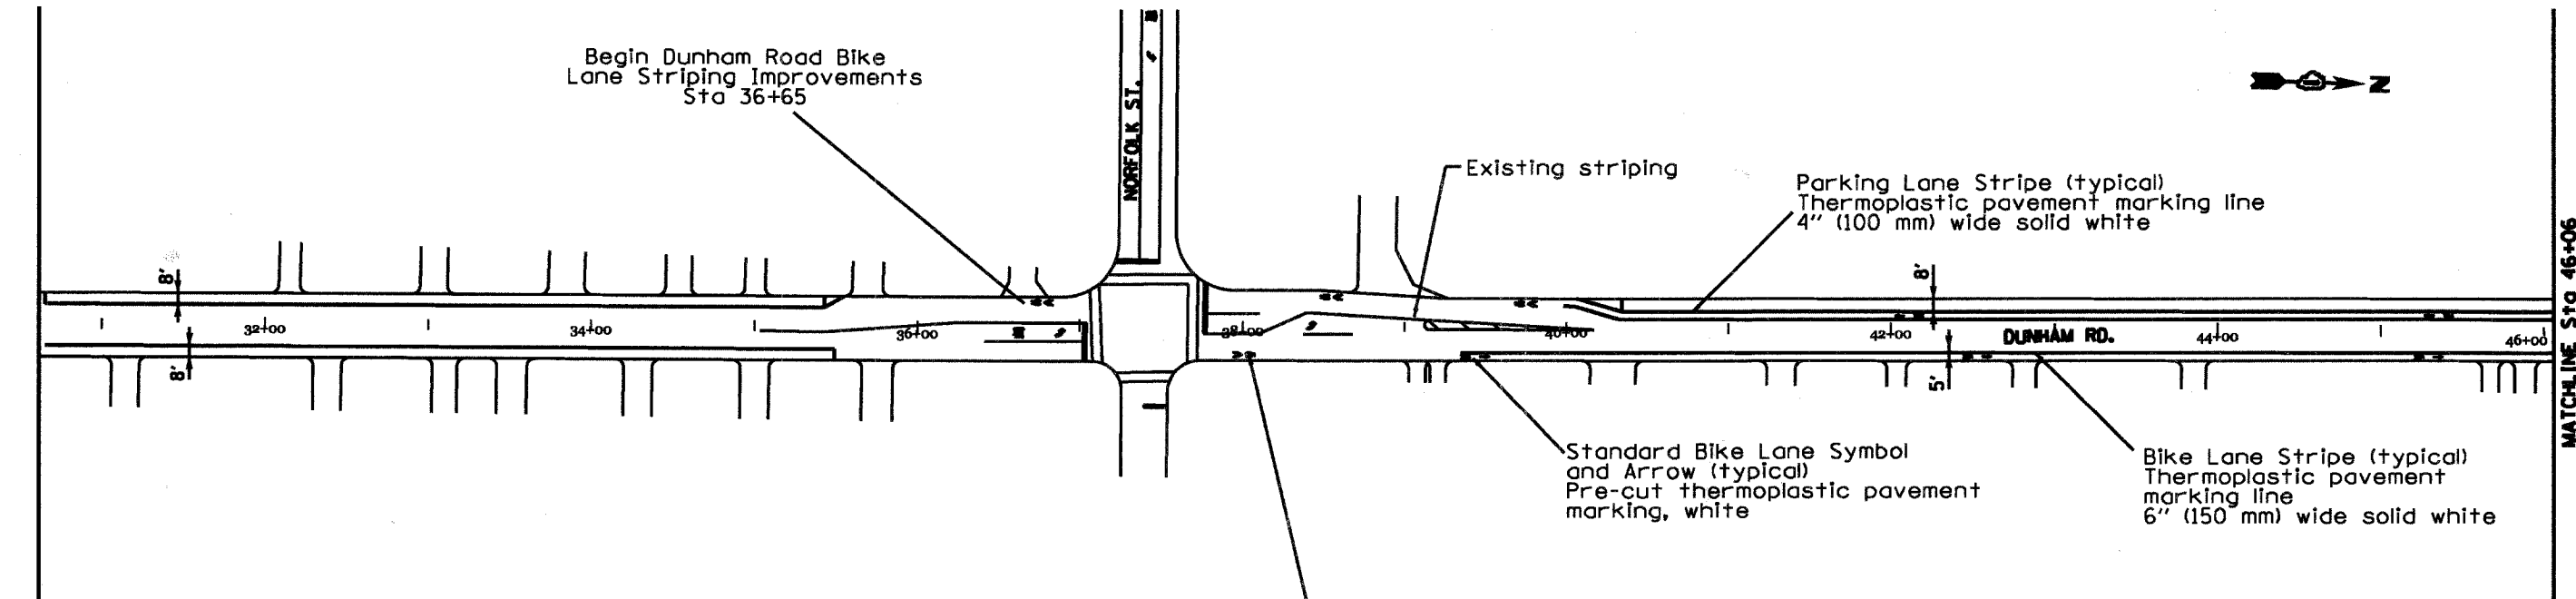

REVISIONS	
NAME	DATE
SM	12/23/06
DAT	1/23/07
SM	4/25/07
DAT	8/22/07

ILLINOIS DEPARTMENT OF TRANSPORTATION
 VILLAGE OF DOWNERS GROVE
 BIKE PLAN
 DUNHAM ROAD BIKEWAY

SCALE: 1"=50'
 DATE 8/22/07

DRAWN BY SEM
 CHECKED BY CLW