


F.A. RTE.	SECTION	COUNTY	TOTAL SHEETS	SHEET NO.
NA	D2-00093-00-BT	DUPAGE	14	7
PRENTISS: PUFFER TO SPRINGSIDE				
FED. ROAD DIST. NO.	ILLINOIS FED. AID PROJECT			

CONTRACT NO. 88972

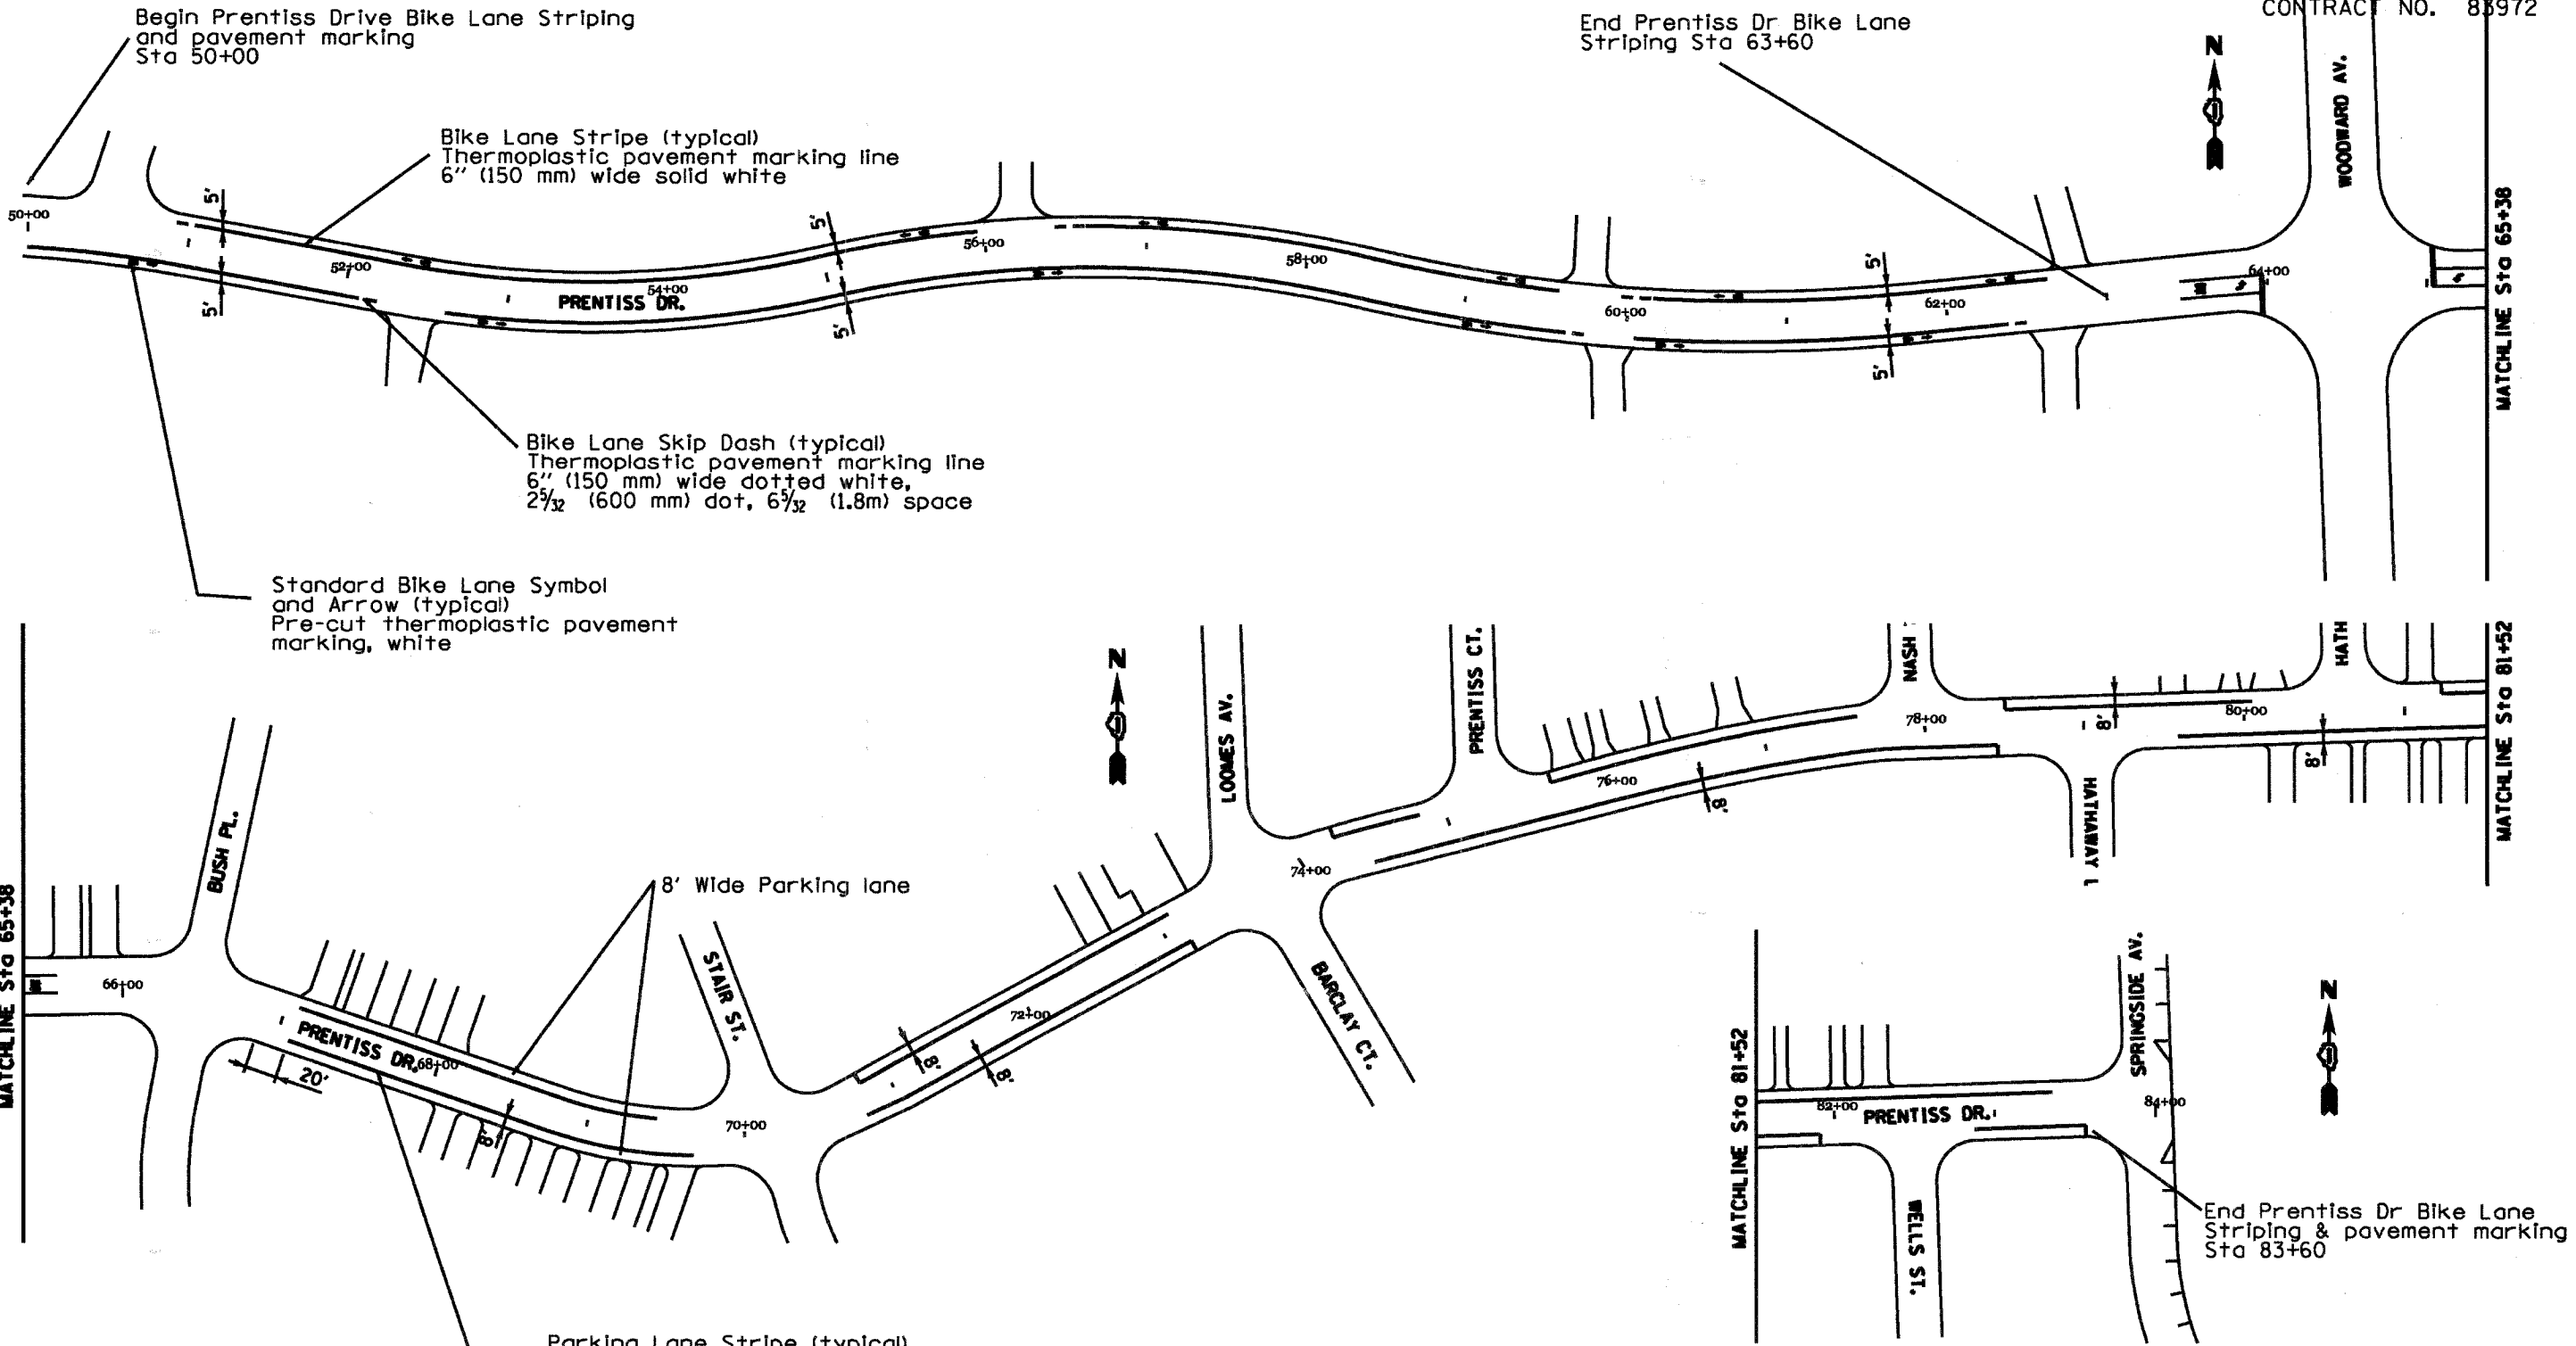

REVISIONS	
NAME	DATE
SM	12/23/06
DAT	1/29/07
SM	4/25/07
DAT	8/22/07

ILLINOIS DEPARTMENT OF TRANSPORTATION
 VILLAGE OF DOWNERS GROVE
 BIKE PLAN
 PRENTISS DRIVE BIKEWAY
 SCALE: 1"=50'
 DATE 8/22/07
 DRAWN BY SEM
 CHECKED BY CLW