
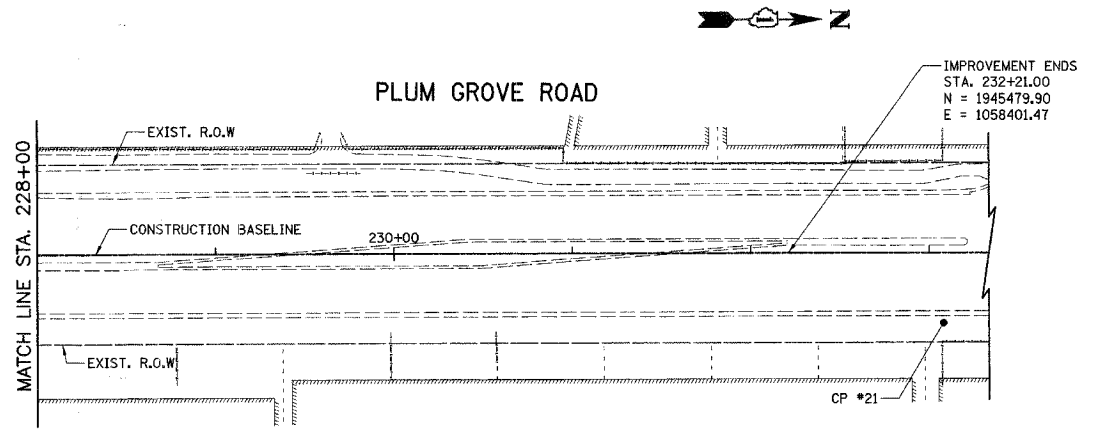
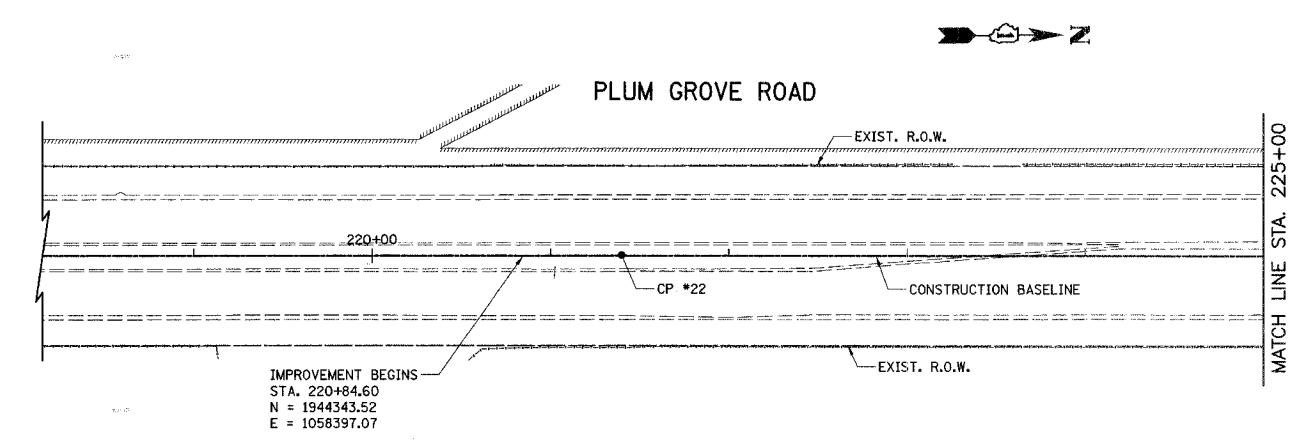


F.A.U. RTE.	SECTION	COUNTY	TOTAL SHEETS	SHEET NO.
1338	05-00083-00-FP	COOK	167	20
ALIGNMENT, TIES & BENCHMARKS				
FED. ROAD DIST. NO. 7 ILLINOIS FED. AID PROJECT M-8003(512)				

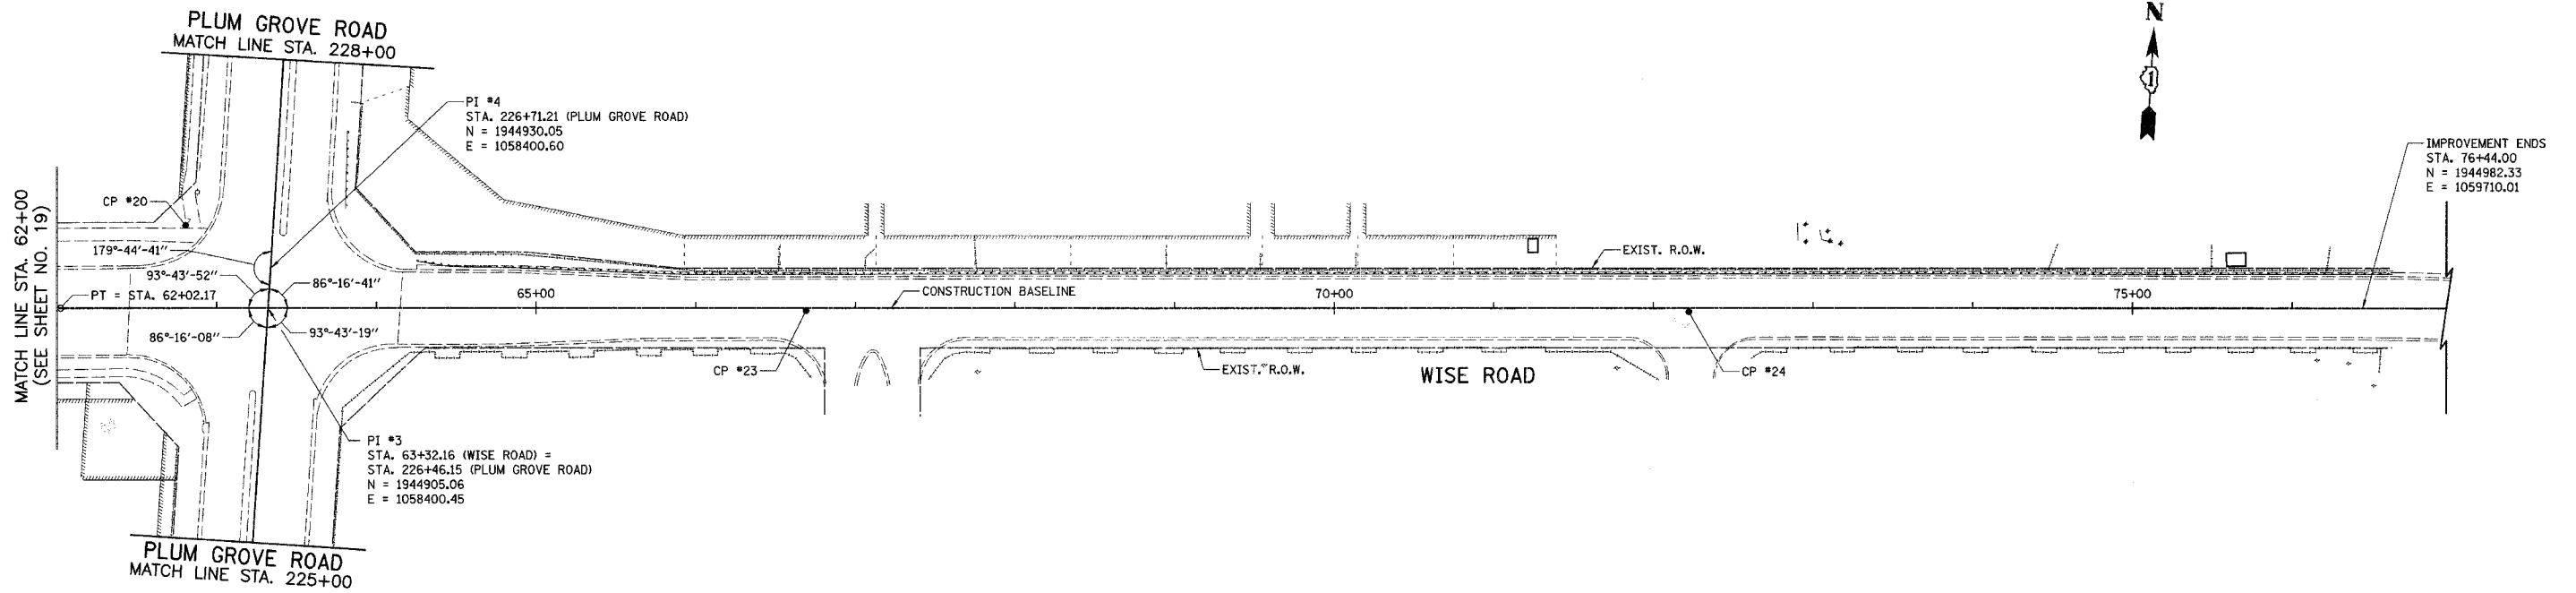

BENCHMARKS/CONTROL POINTS

- | | |
|---|---|
| <p>CP #20
CROSS NOTCH SET
EL = 744.86
STA. 62+80.45, 51.55' LT
N = 1944953.46
E = 1058345.79</p> | <p>CP #23
MAG NAIL SET
EL = 732.99
STA. 66+69.12, 1.64' RT
N = 1944923.27
E = 1058736.93</p> |
| <p>CP #21
IRON ROD SET w/RED CAP
EL = 733.80
STA. 233+08.00, 38.97' RT
N = 1945566.85
E = 1058440.58</p> | <p>CP #24
MAG NAIL SET
EL = 724.46
STA. 72+22.17, 2.33' RT
N = 1944955.16
E = 1059289.05</p> |
| <p>CP #22
MAG NAIL SET
EL = 739.93
STA. 221+39.82, 0.47' LT
N = 1944398.74
E = 1058396.94</p> | |

ILLINOIS DEPARTMENT OF TRANSPORTATION

ALIGNMENT, TIES & BENCHMARKS

WISE ROAD

SCALE IN FEET

DATE: 9/28/07
DESIGNED BY: DJK
CHECKED BY: JRV