
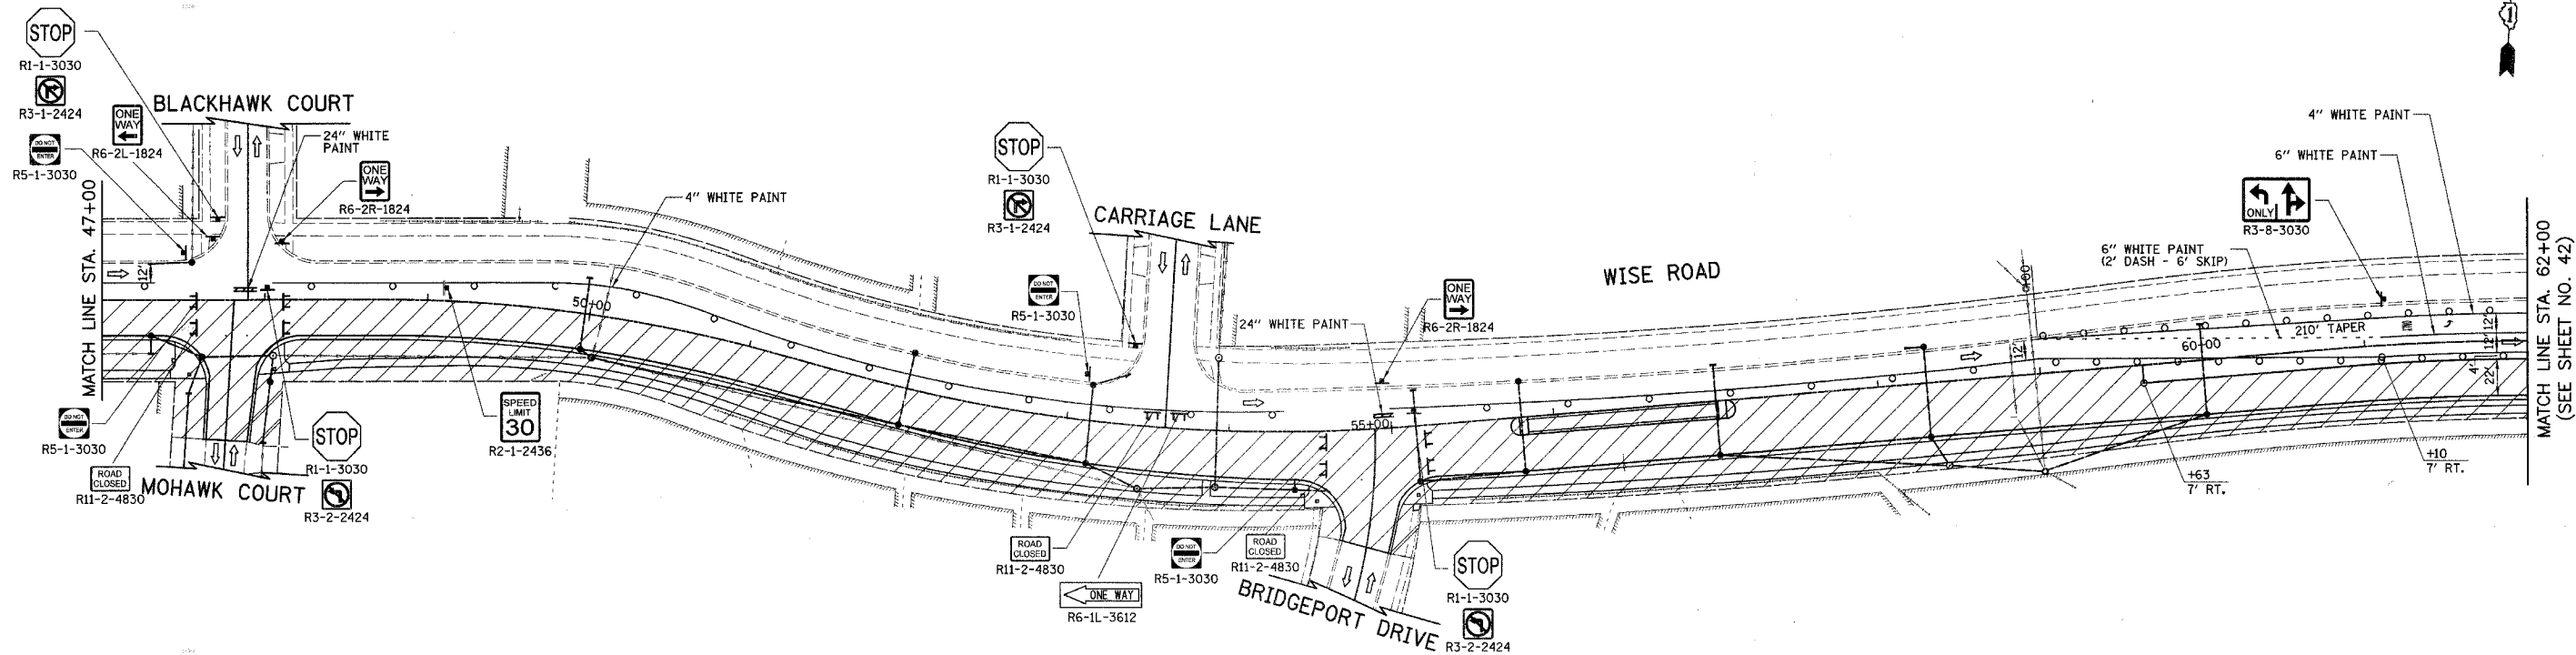


| F.A.U. RTE.   | SECTION        | COUNTY | TOTAL SHEETS | SHEET NO. |
|---|----------------|--------|--------------|-----------|
| 1338  | 05-00083-00-FP | COOK   | 167          | 41        |
| PAVEMENT MARKING AND SIGNING                              |                |        |              |           |
| FED. ROAD DIST. NO. 7 ILLINOIS FED. AID PROJECT M-8003512 |                |        |              |           |

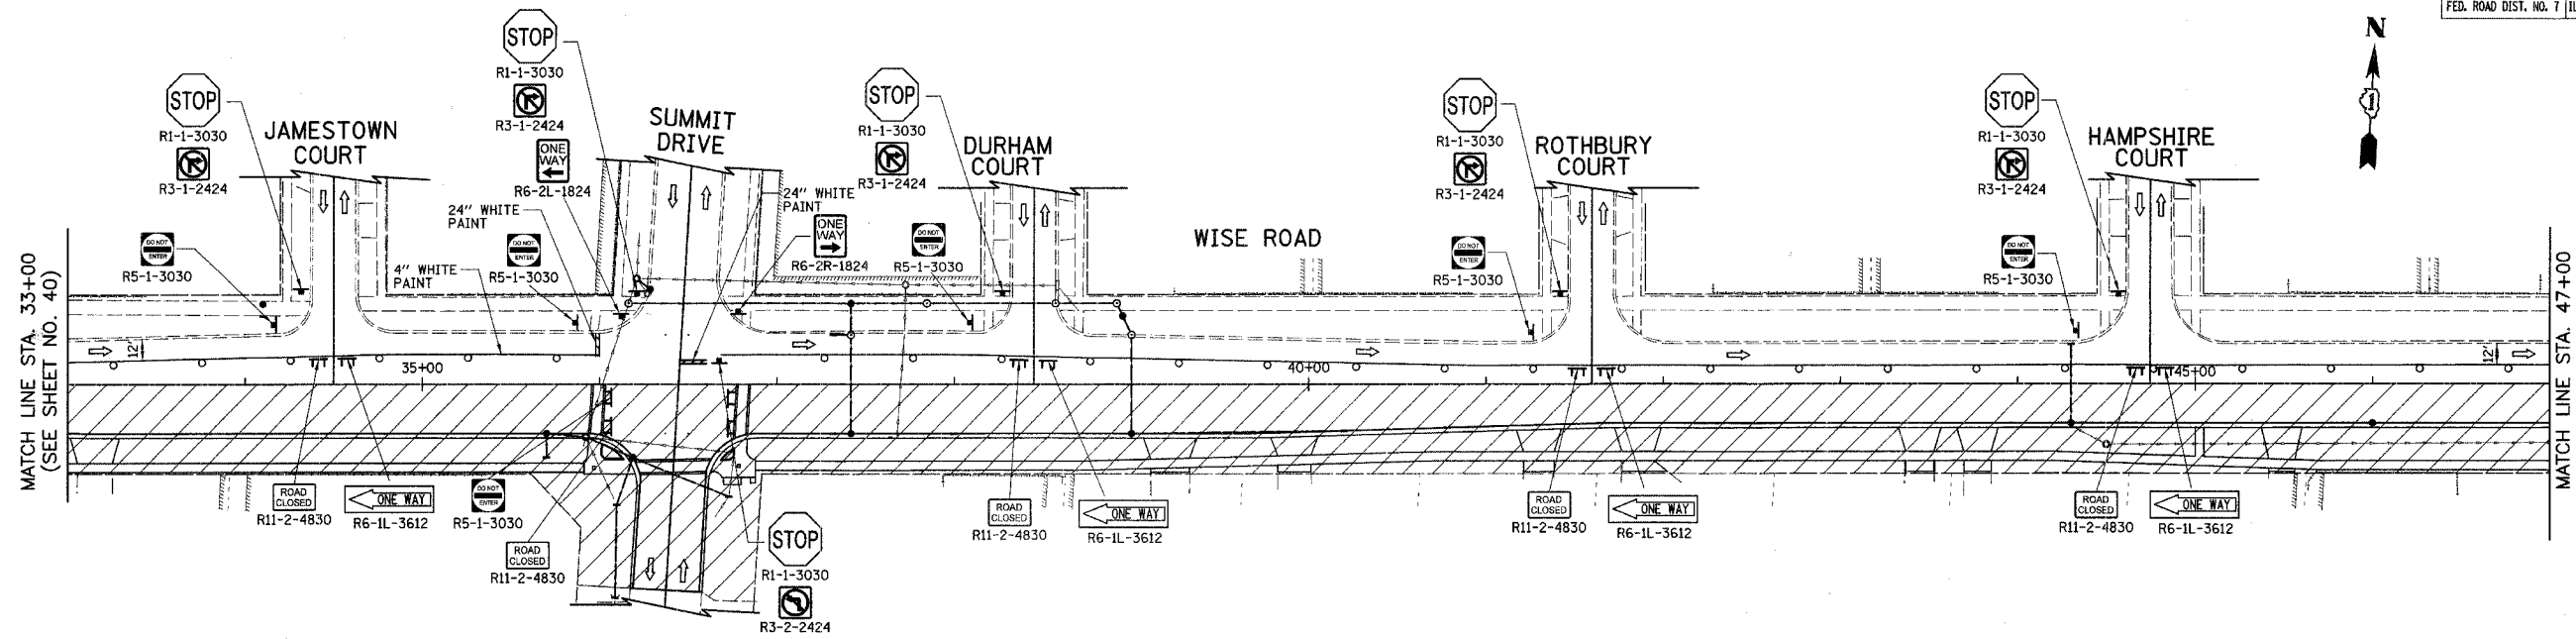

NOTE:  
SEE DETOUR PLAN (SHEET NO. 46-48) FOR ADDITIONAL SIGNING.

ILLINOIS DEPARTMENT OF TRANSPORTATION  
**MAINTENANCE OF TRAFFIC**  
**STAGE 2**  
**WISE ROAD**

50 0 50  
 SCALE IN FEET

DATE: 9/28/07  
 DESIGNED BY: KRK  
 CHECKED BY: JRV