


F.A.U. RTE.	SECTION	COUNTY	TOTAL SHEETS	SHEET NO.
1338	05-00083-00-FF	COOK	167	82
STA. 25+00		TO STA. 35+50		
FED. ROAD DIST. NO. 7		ILLINOIS FED. AID PROJECT M-8003(512)		

NOTE: CONTRACTOR WILL BE REQUIRED TO DETERMINE SIZE OF REQUIRED IRRIGATION SERVICE LINE CONNECTION AND PVC SLEEVES

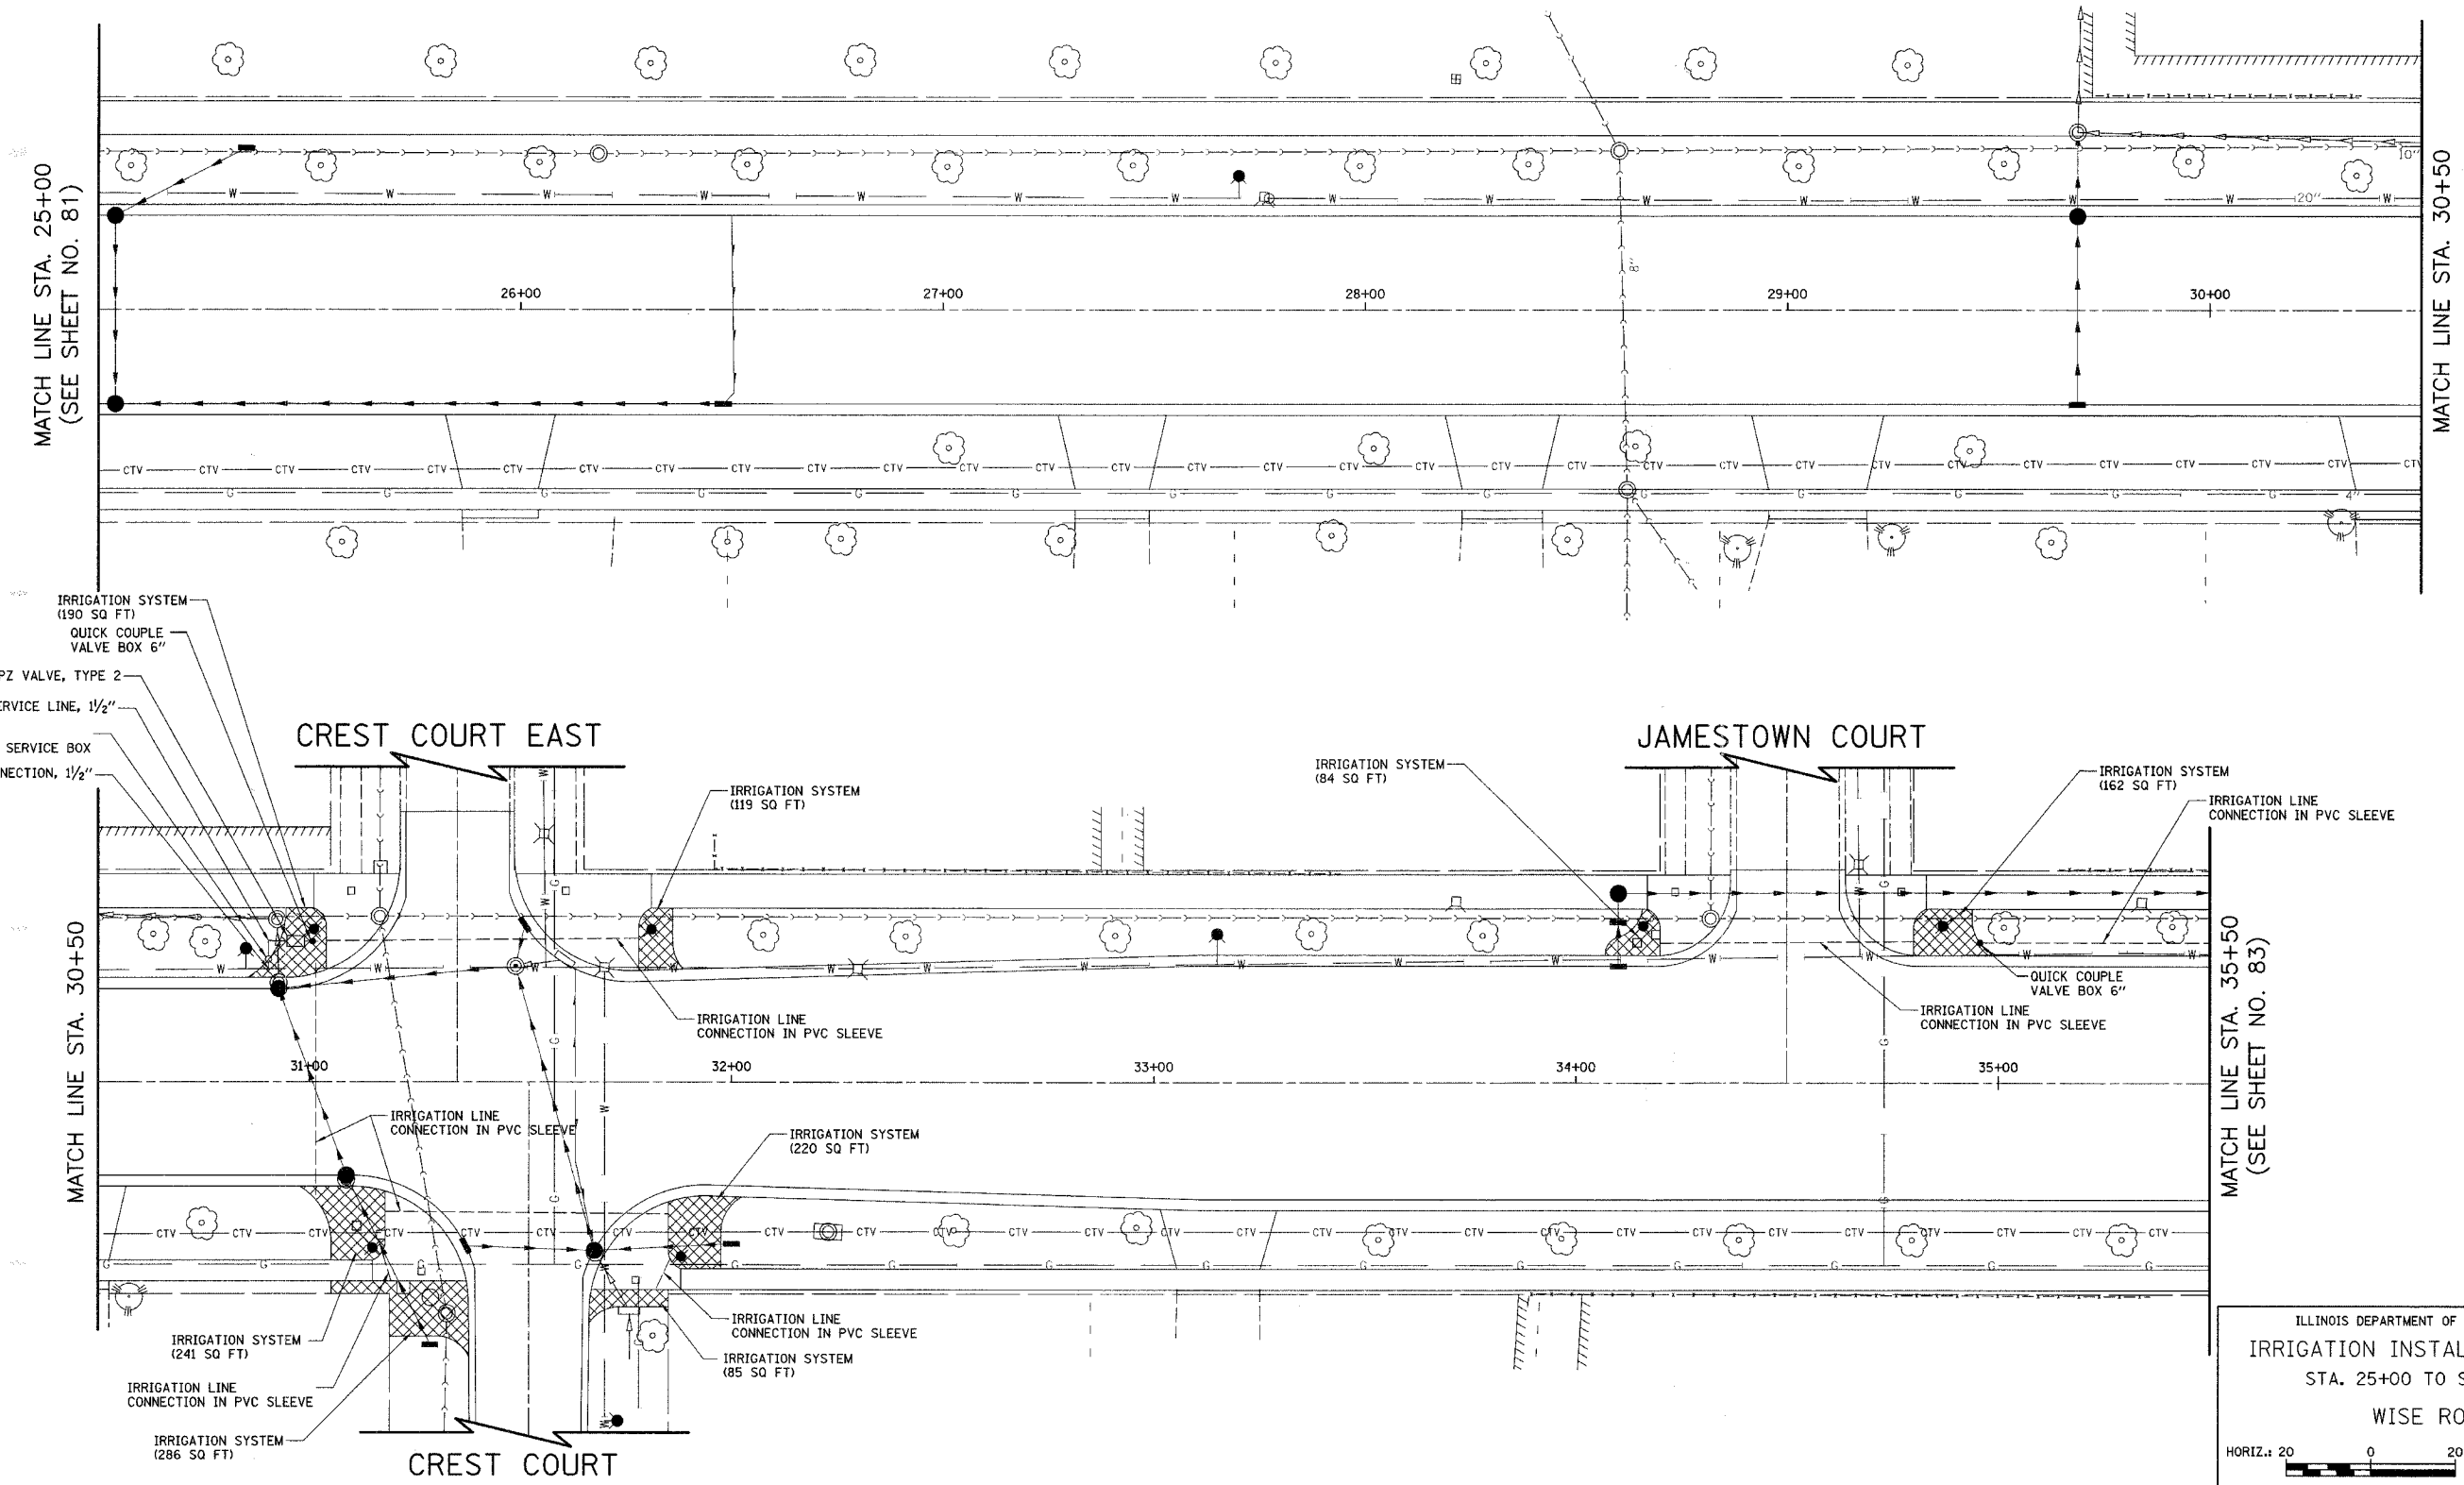

- IRRIGATION SYSTEM (190 SQ FT)
- QUICK COUPLE VALVE BOX 6"
- RPZ VALVE, TYPE 2
- 9" - WATER SERVICE LINE, 1/2"
- CURB STOP DOMESTIC WATER SERVICE BOX
- WATER SERVICE CONNECTION, 1/2"

MATCH LINE STA. 35+50  
(SEE SHEET NO. 83)

ILLINOIS DEPARTMENT OF TRANSPORTATION  
**IRRIGATION INSTALLATION PLAN**  
 STA. 25+00 TO STA. 35+50  
 WISE ROAD

HORIZ. 20 0 20  
 SCALE IN FEET

DATE: 9/28/07  
 DESIGNED BY: DJK  
 CHECKED BY: JRV