
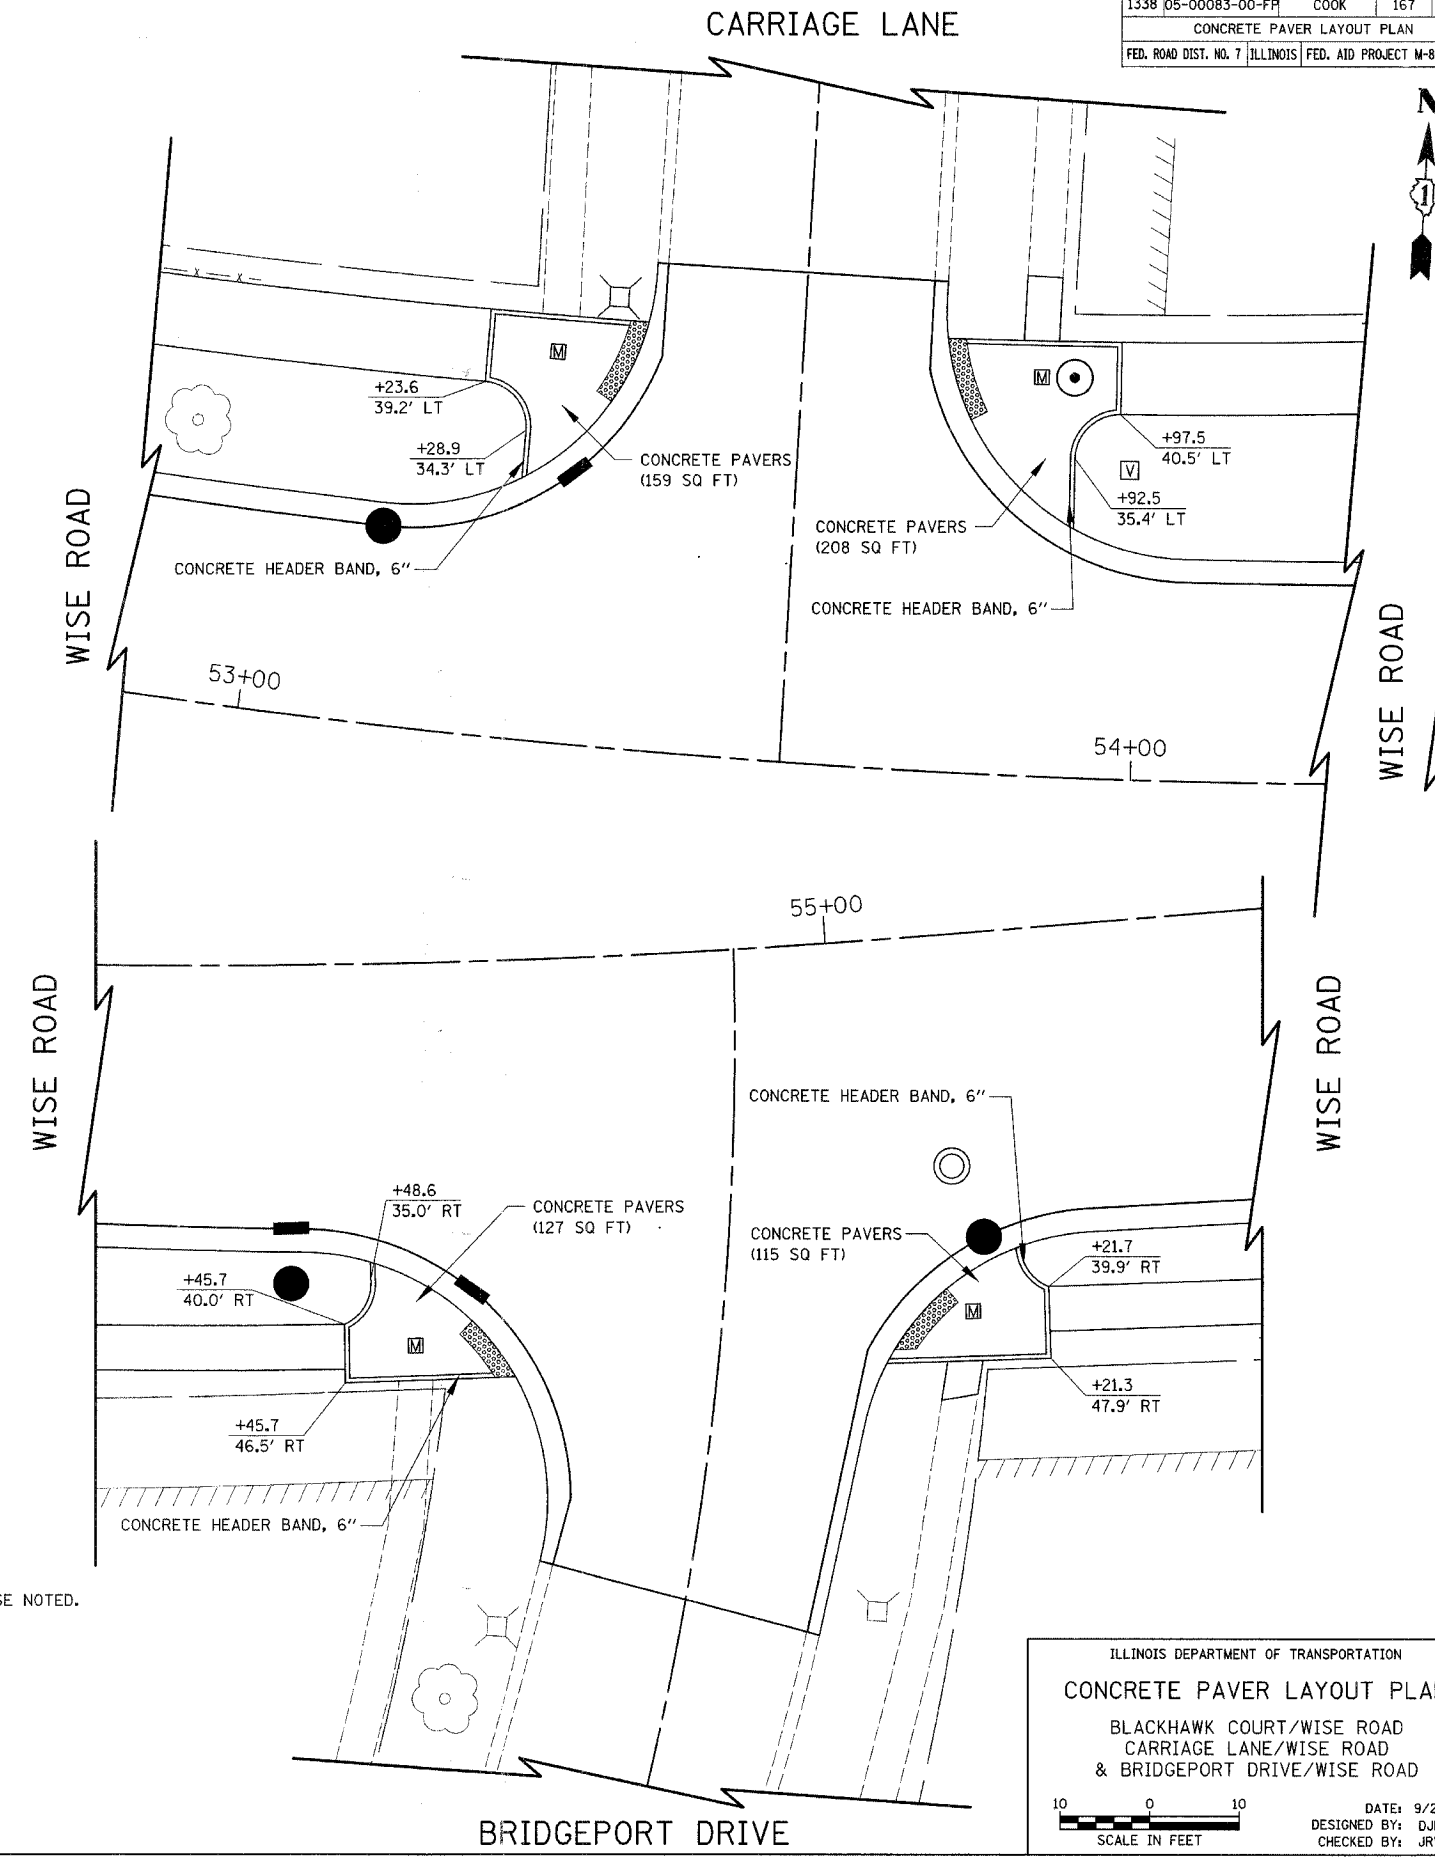


CONTRACT NO. 83980			
F.A.U. RTE.	SECTION	COUNTY	TOTAL SHEET NO.
1338 05-00083-00-FF		COOK	167 91
CONCRETE PAVER LAYOUT PLAN			
FED. ROAD DIST. NO. 7 ILLINOIS FED. AID PROJECT M-8003(512)			

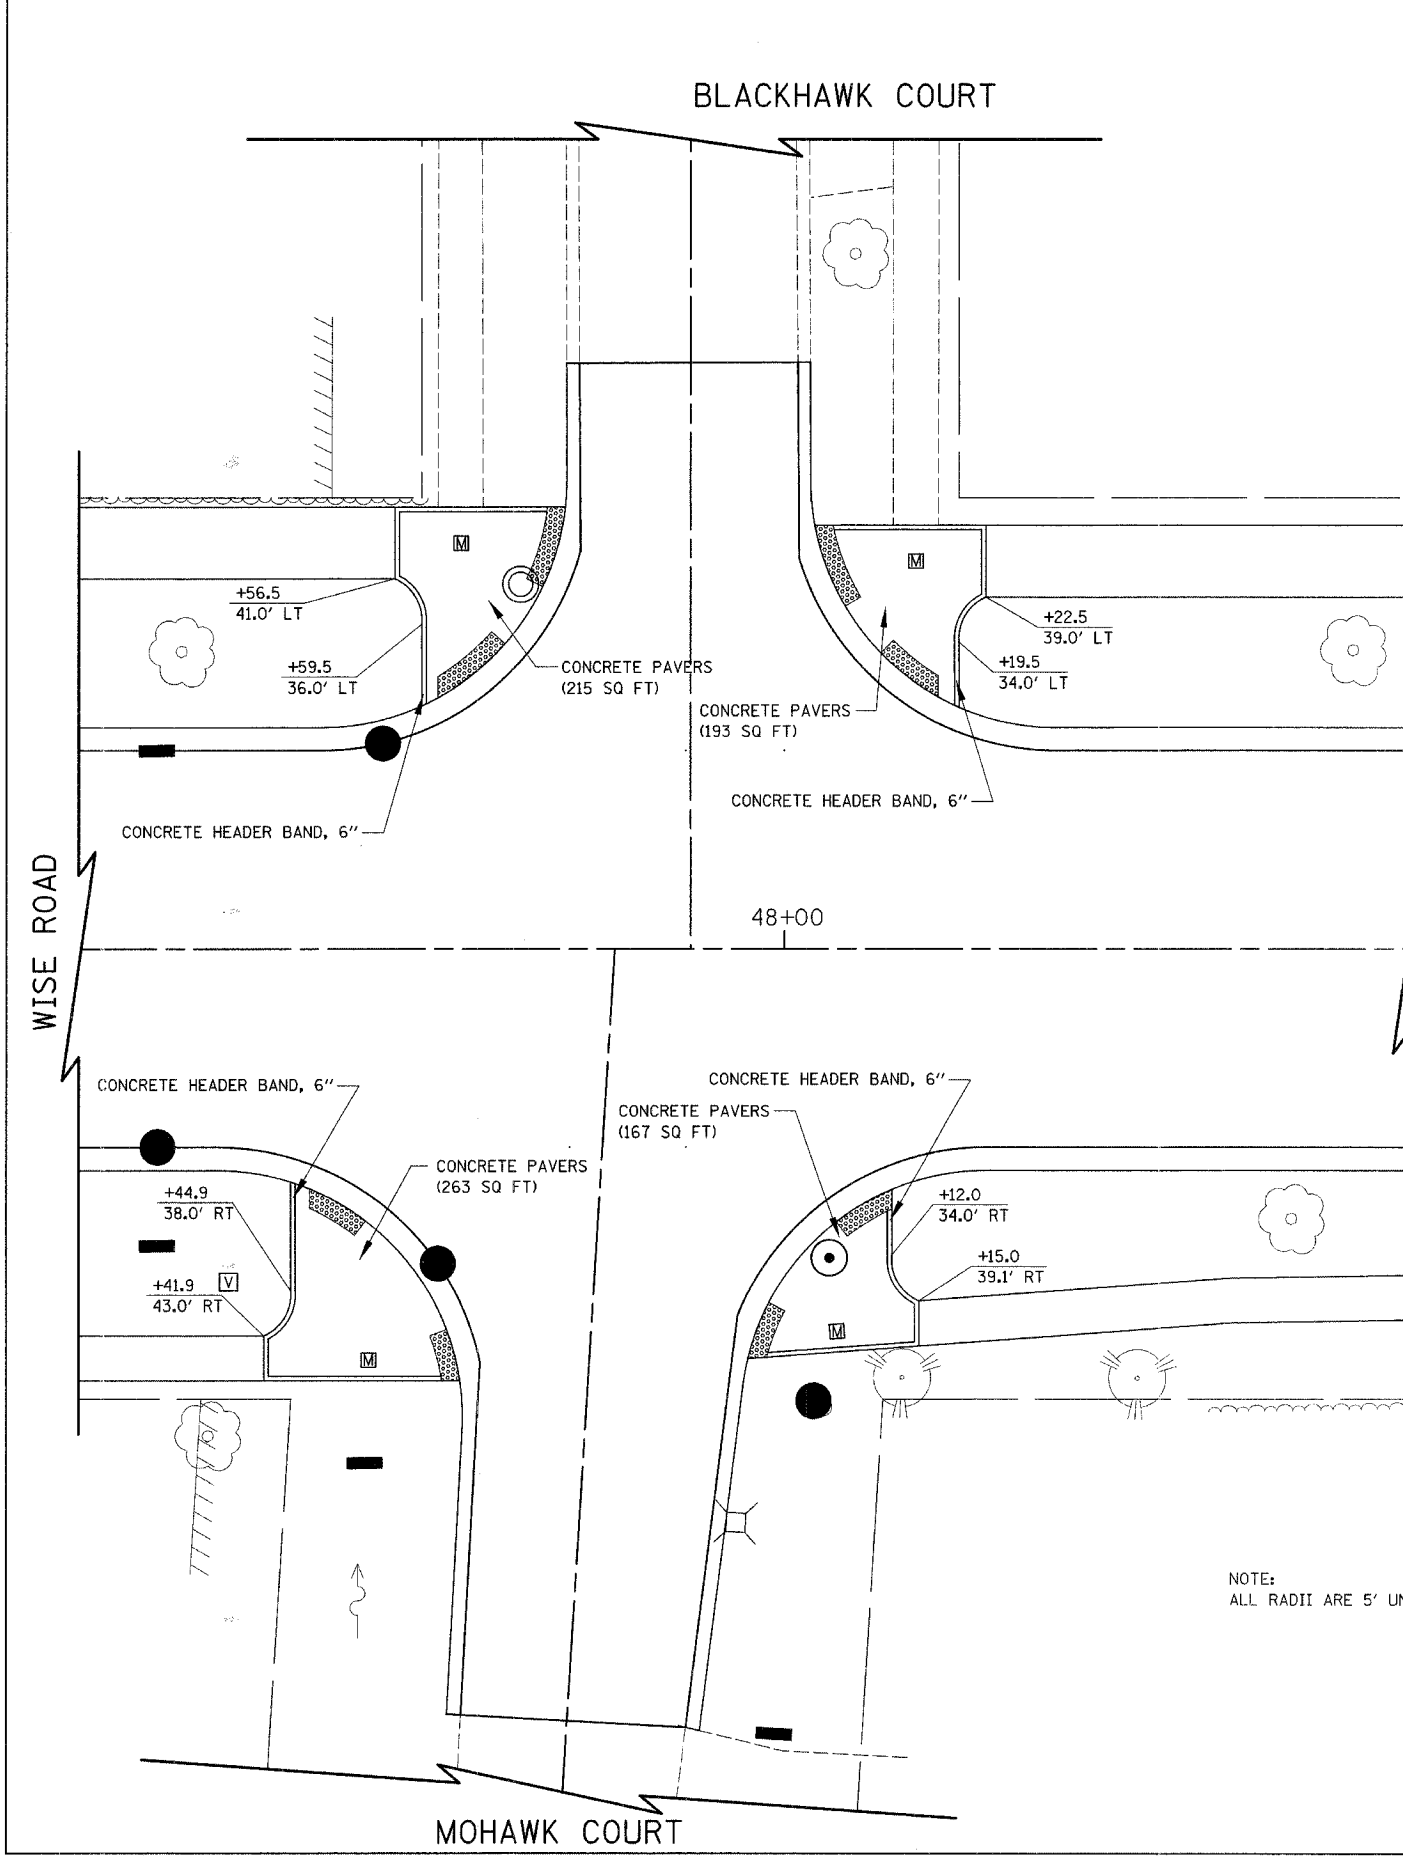

NOTE:
ALL RADII ARE 5' UNLESS OTHERWISE NOTED.

ILLINOIS DEPARTMENT OF TRANSPORTATION
CONCRETE PAVER LAYOUT PLAN
 BLACKHAWK COURT/WISE ROAD
 CARRIAGE LANE/WISE ROAD
 & BRIDGEPORT DRIVE/WISE ROAD

SCALE IN FEET: 10 0 10
 DATE: 9/28/07
 DESIGNED BY: DJK
 CHECKED BY: JRV