
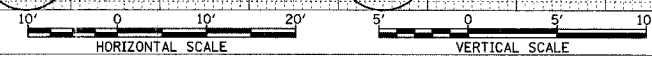


F.A. RTE.	SECTION	COUNTY	TOTAL SHEETS	SHEET NO.
1338	05-00083-00-FP	COOK	167	149
STA. 58+00		TO STA. 61+00		
FED. ROAD DIST. NO. 7		ILLINOIS FED. AID PROJECT M-80035121		

FINAL SURVEY	CONVERTED	DATE
NOTE BOOK	PLOTTED	BY
NO.	TEMPLATE	
	AREAS	
	CHECKED	

ORIGINAL SURVEY	CONVERTED	DATE
NOTE BOOK	PLOTTED	BY
NO.	TEMPLATE	
	AREAS	
	CHECKED	

PLOT DATE \* \* \* DATE \* \* \*  
 FILE NAME \* \* \* FILE \* \* \*  
 PLOT SCALE \* \* \* SCALE \* \* \*  
 REFERENCE \* \* \* REF \* \* \*

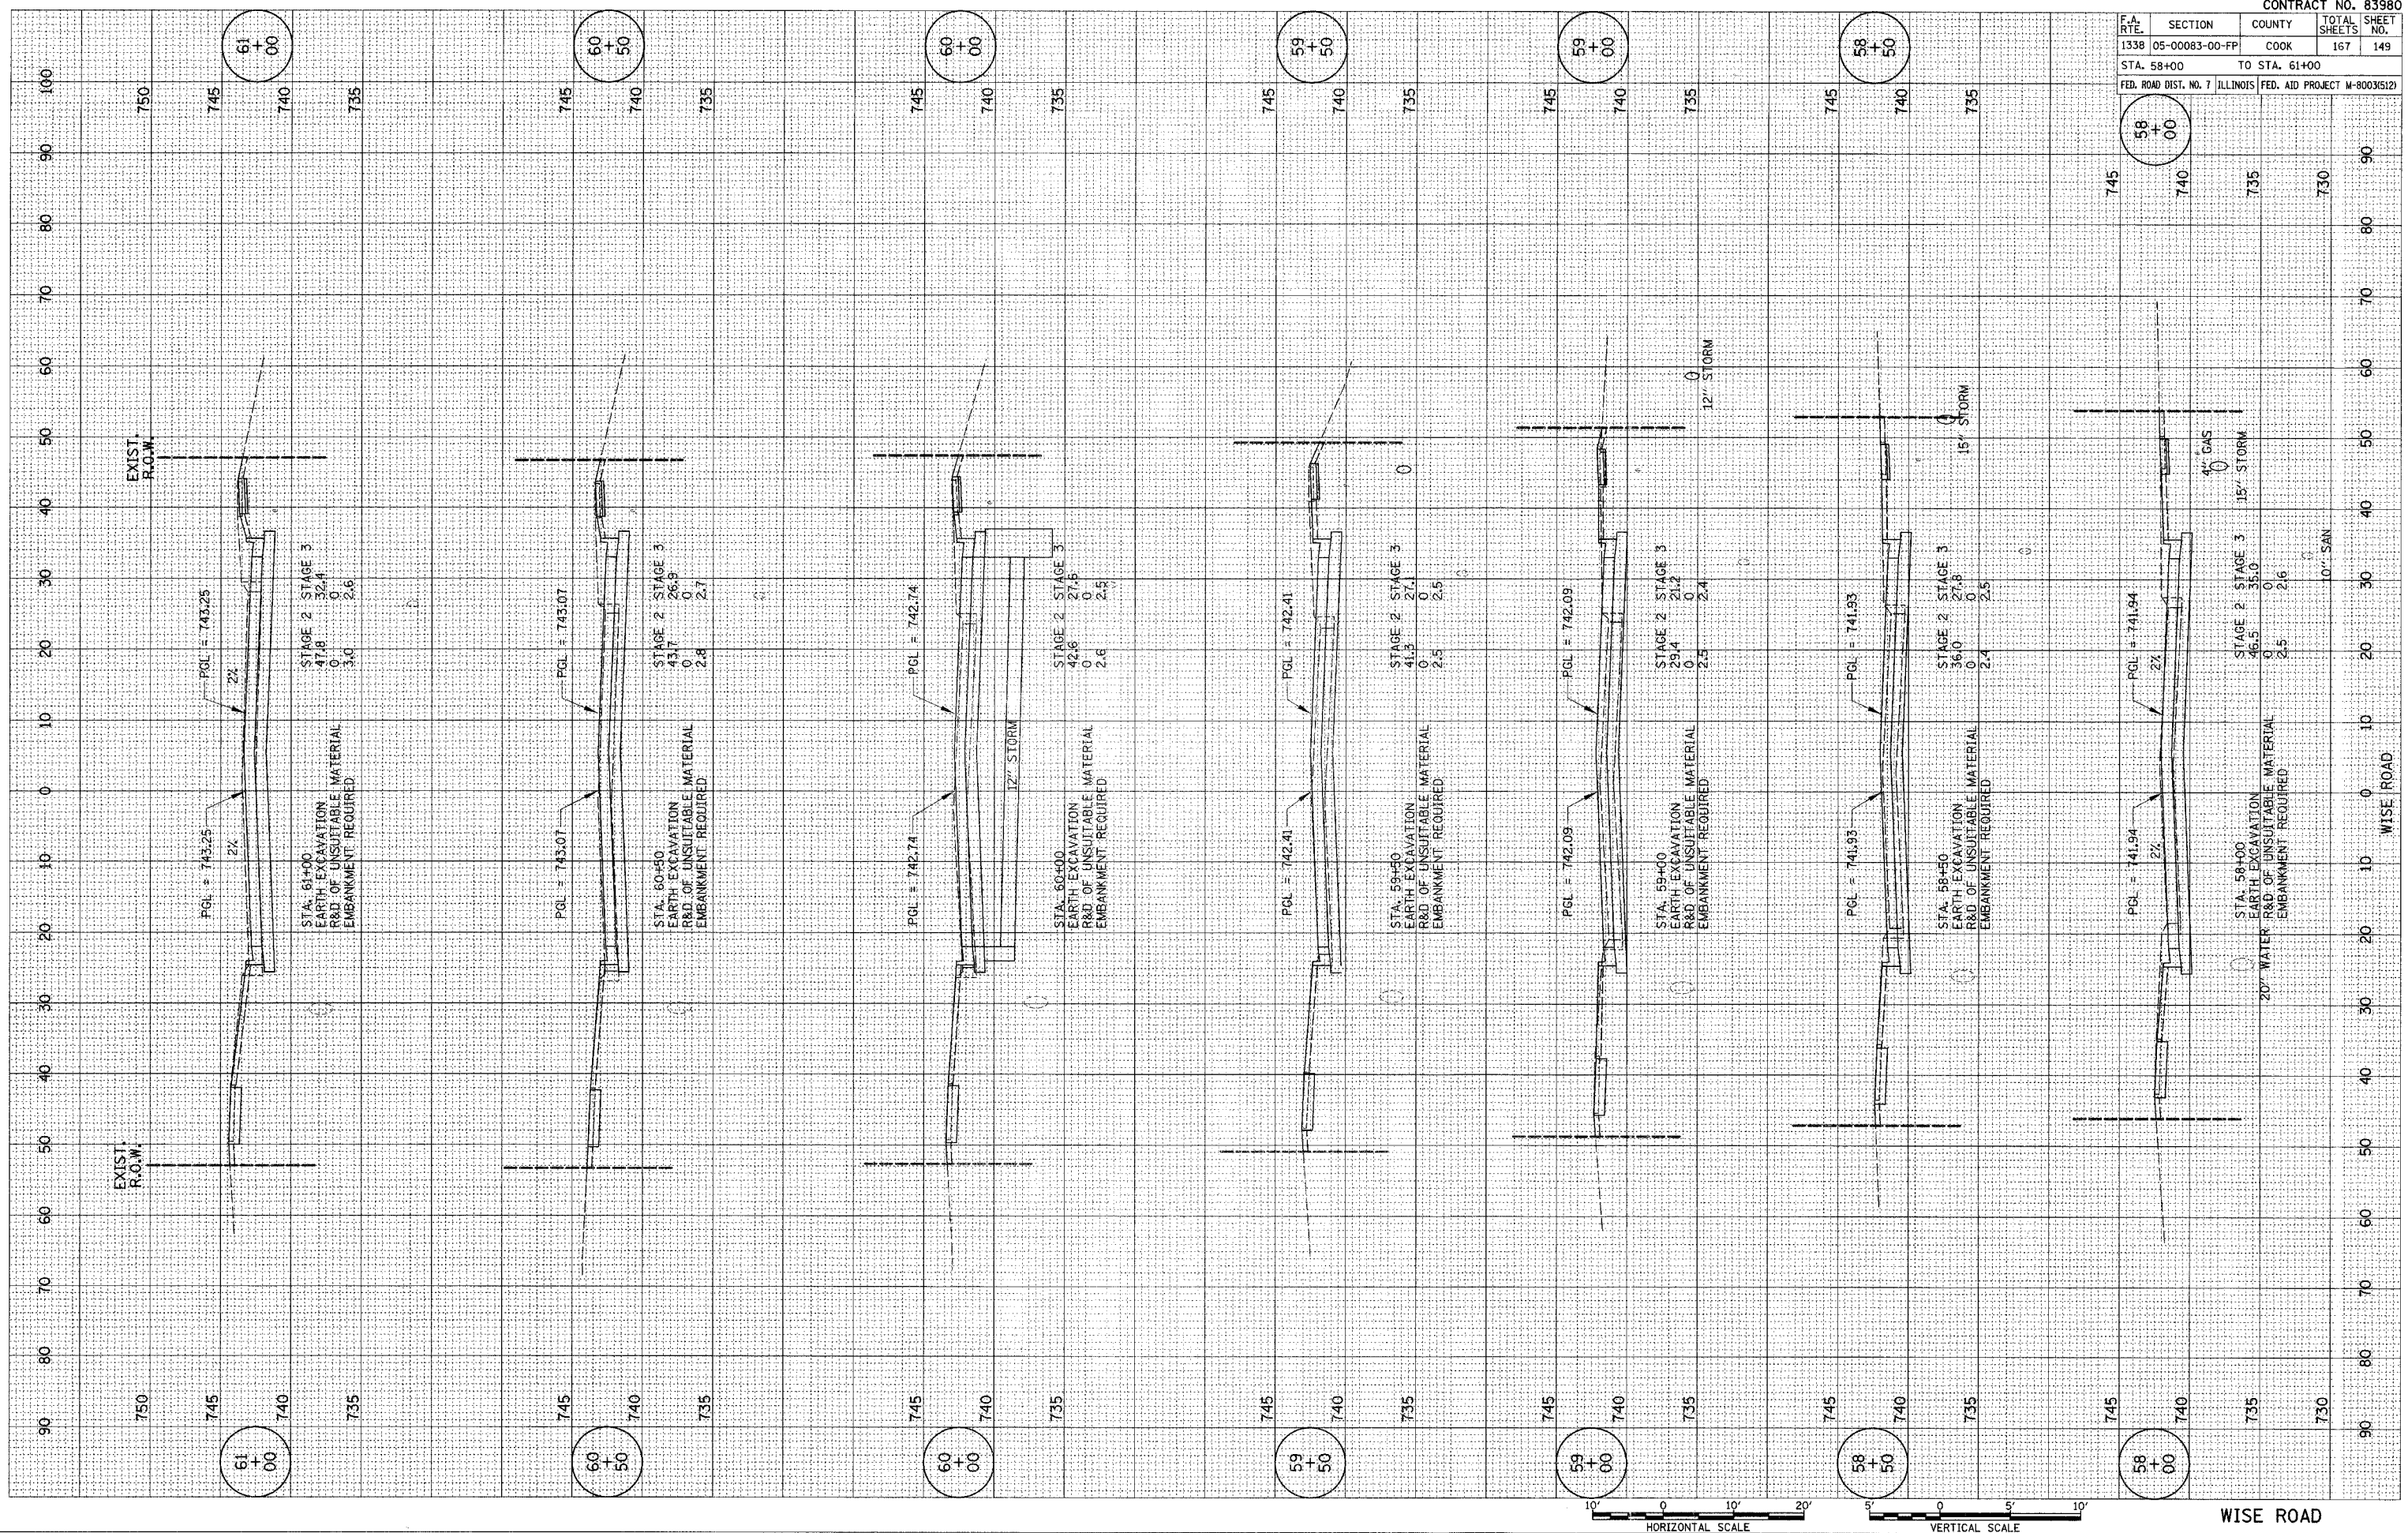

WISE ROAD

STA. 58+00 TO STA. 61+00