


F.A. RTE.	SECTION	COUNTY	TOTAL SHEETS	SHEET NO.
1338	05-00083-00-FP	COOK	167	153
STA. 72+50		TO STA. 76+44		
FED. ROAD DIST. NO. 7 ILLINOIS		FED. AID PROJECT M-8003(S)121		

FINAL SURVEY	BY	DATE
NOTED		
PLOTTED		
TEMPLATE		
AREAS		
CHECKED		

ORIGINAL SURVEY	BY	DATE
NOTED		
PLOTTED		
TEMPLATE		
AREAS		
CHECKED		

PLOT DATE = #DATE#
 FILE NAME = #FILE#
 PLOT SCALE = #SCALE#
 REFERENCE = #REF#

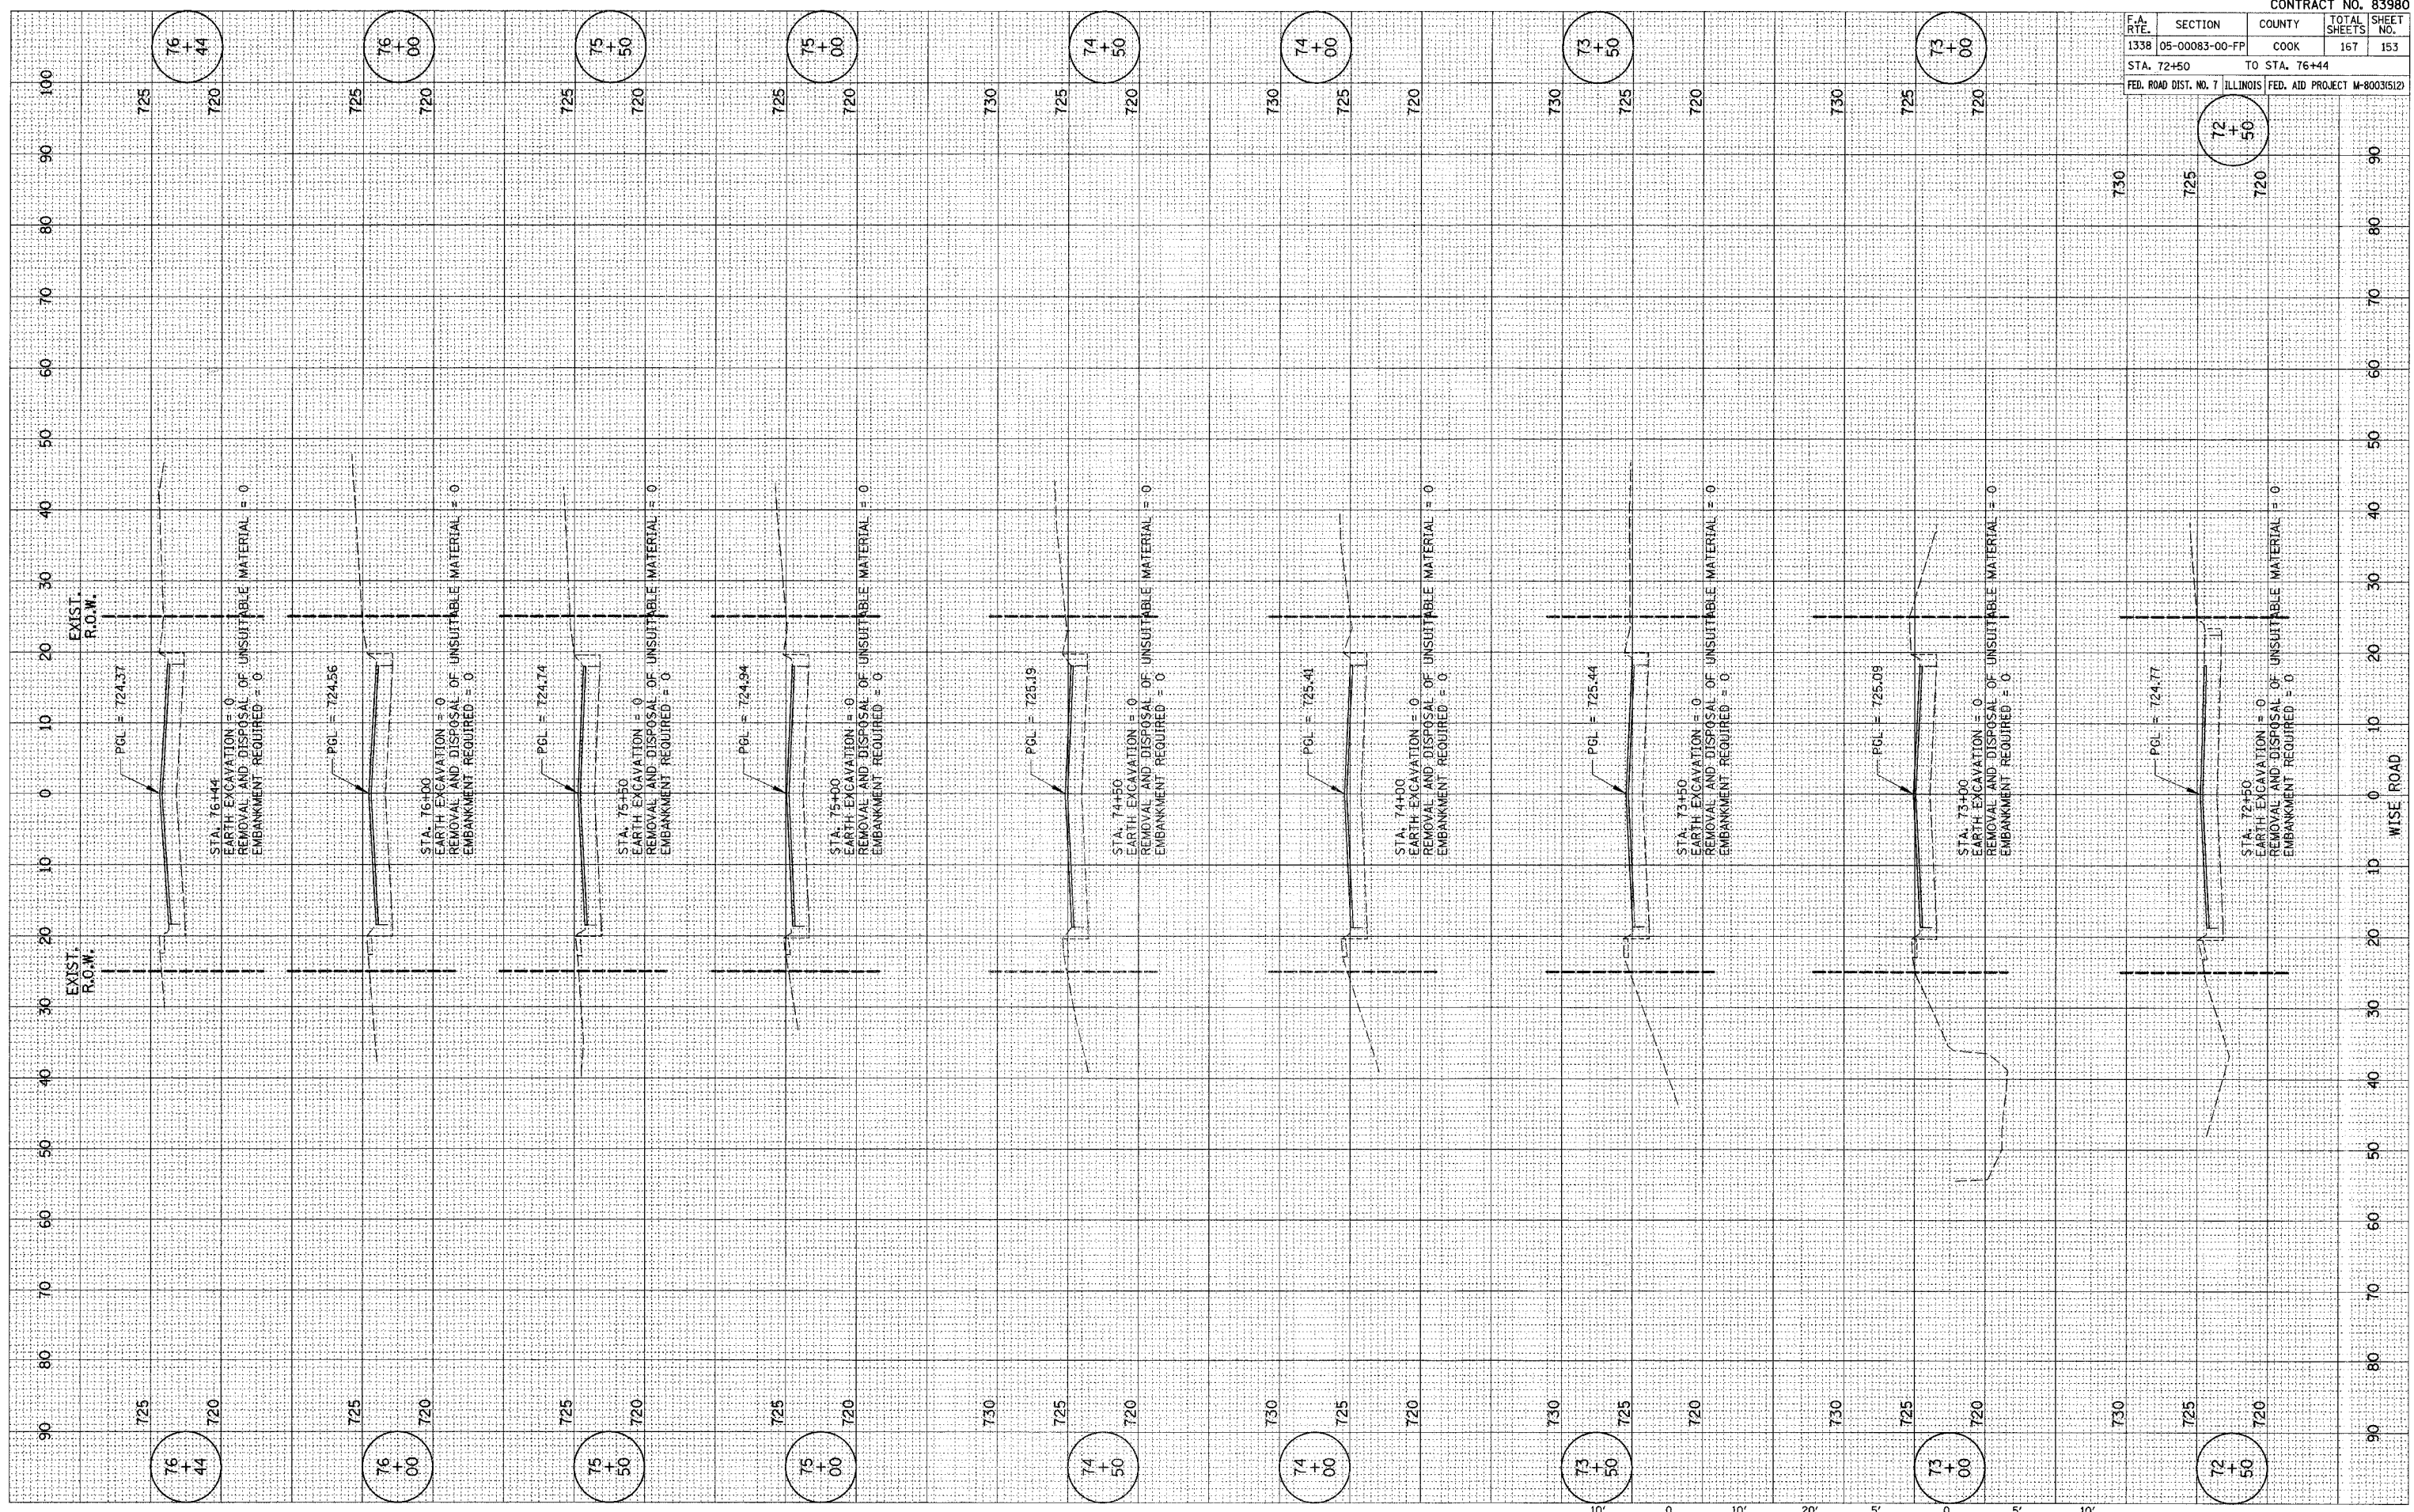

WISE ROAD