


F.A.U. RTE.	SECTION	COUNTY	TOTAL SHEETS	SHEET NO.
1512	05-00093-00-WR	DUPAGE	72	62
STA.		TO STA.		
FED. ROAD DIST. NO. 1		ILLINOIS FED. AID PROJECT		

FINAL	SURVEYED	DATE
SHEET	PLotted	
NO. 1	BOOK	TEMPLATE
AREAS CHECKED		

ORIGINAL	SURVEYED	DATE
SHEET	PLotted	
NO. 1	BOOK	TEMPLATE
AREAS CHECKED		

PLOT DATE = 04/25/05  
 FILE NAME = 051113  
 USER NAME = MUBER

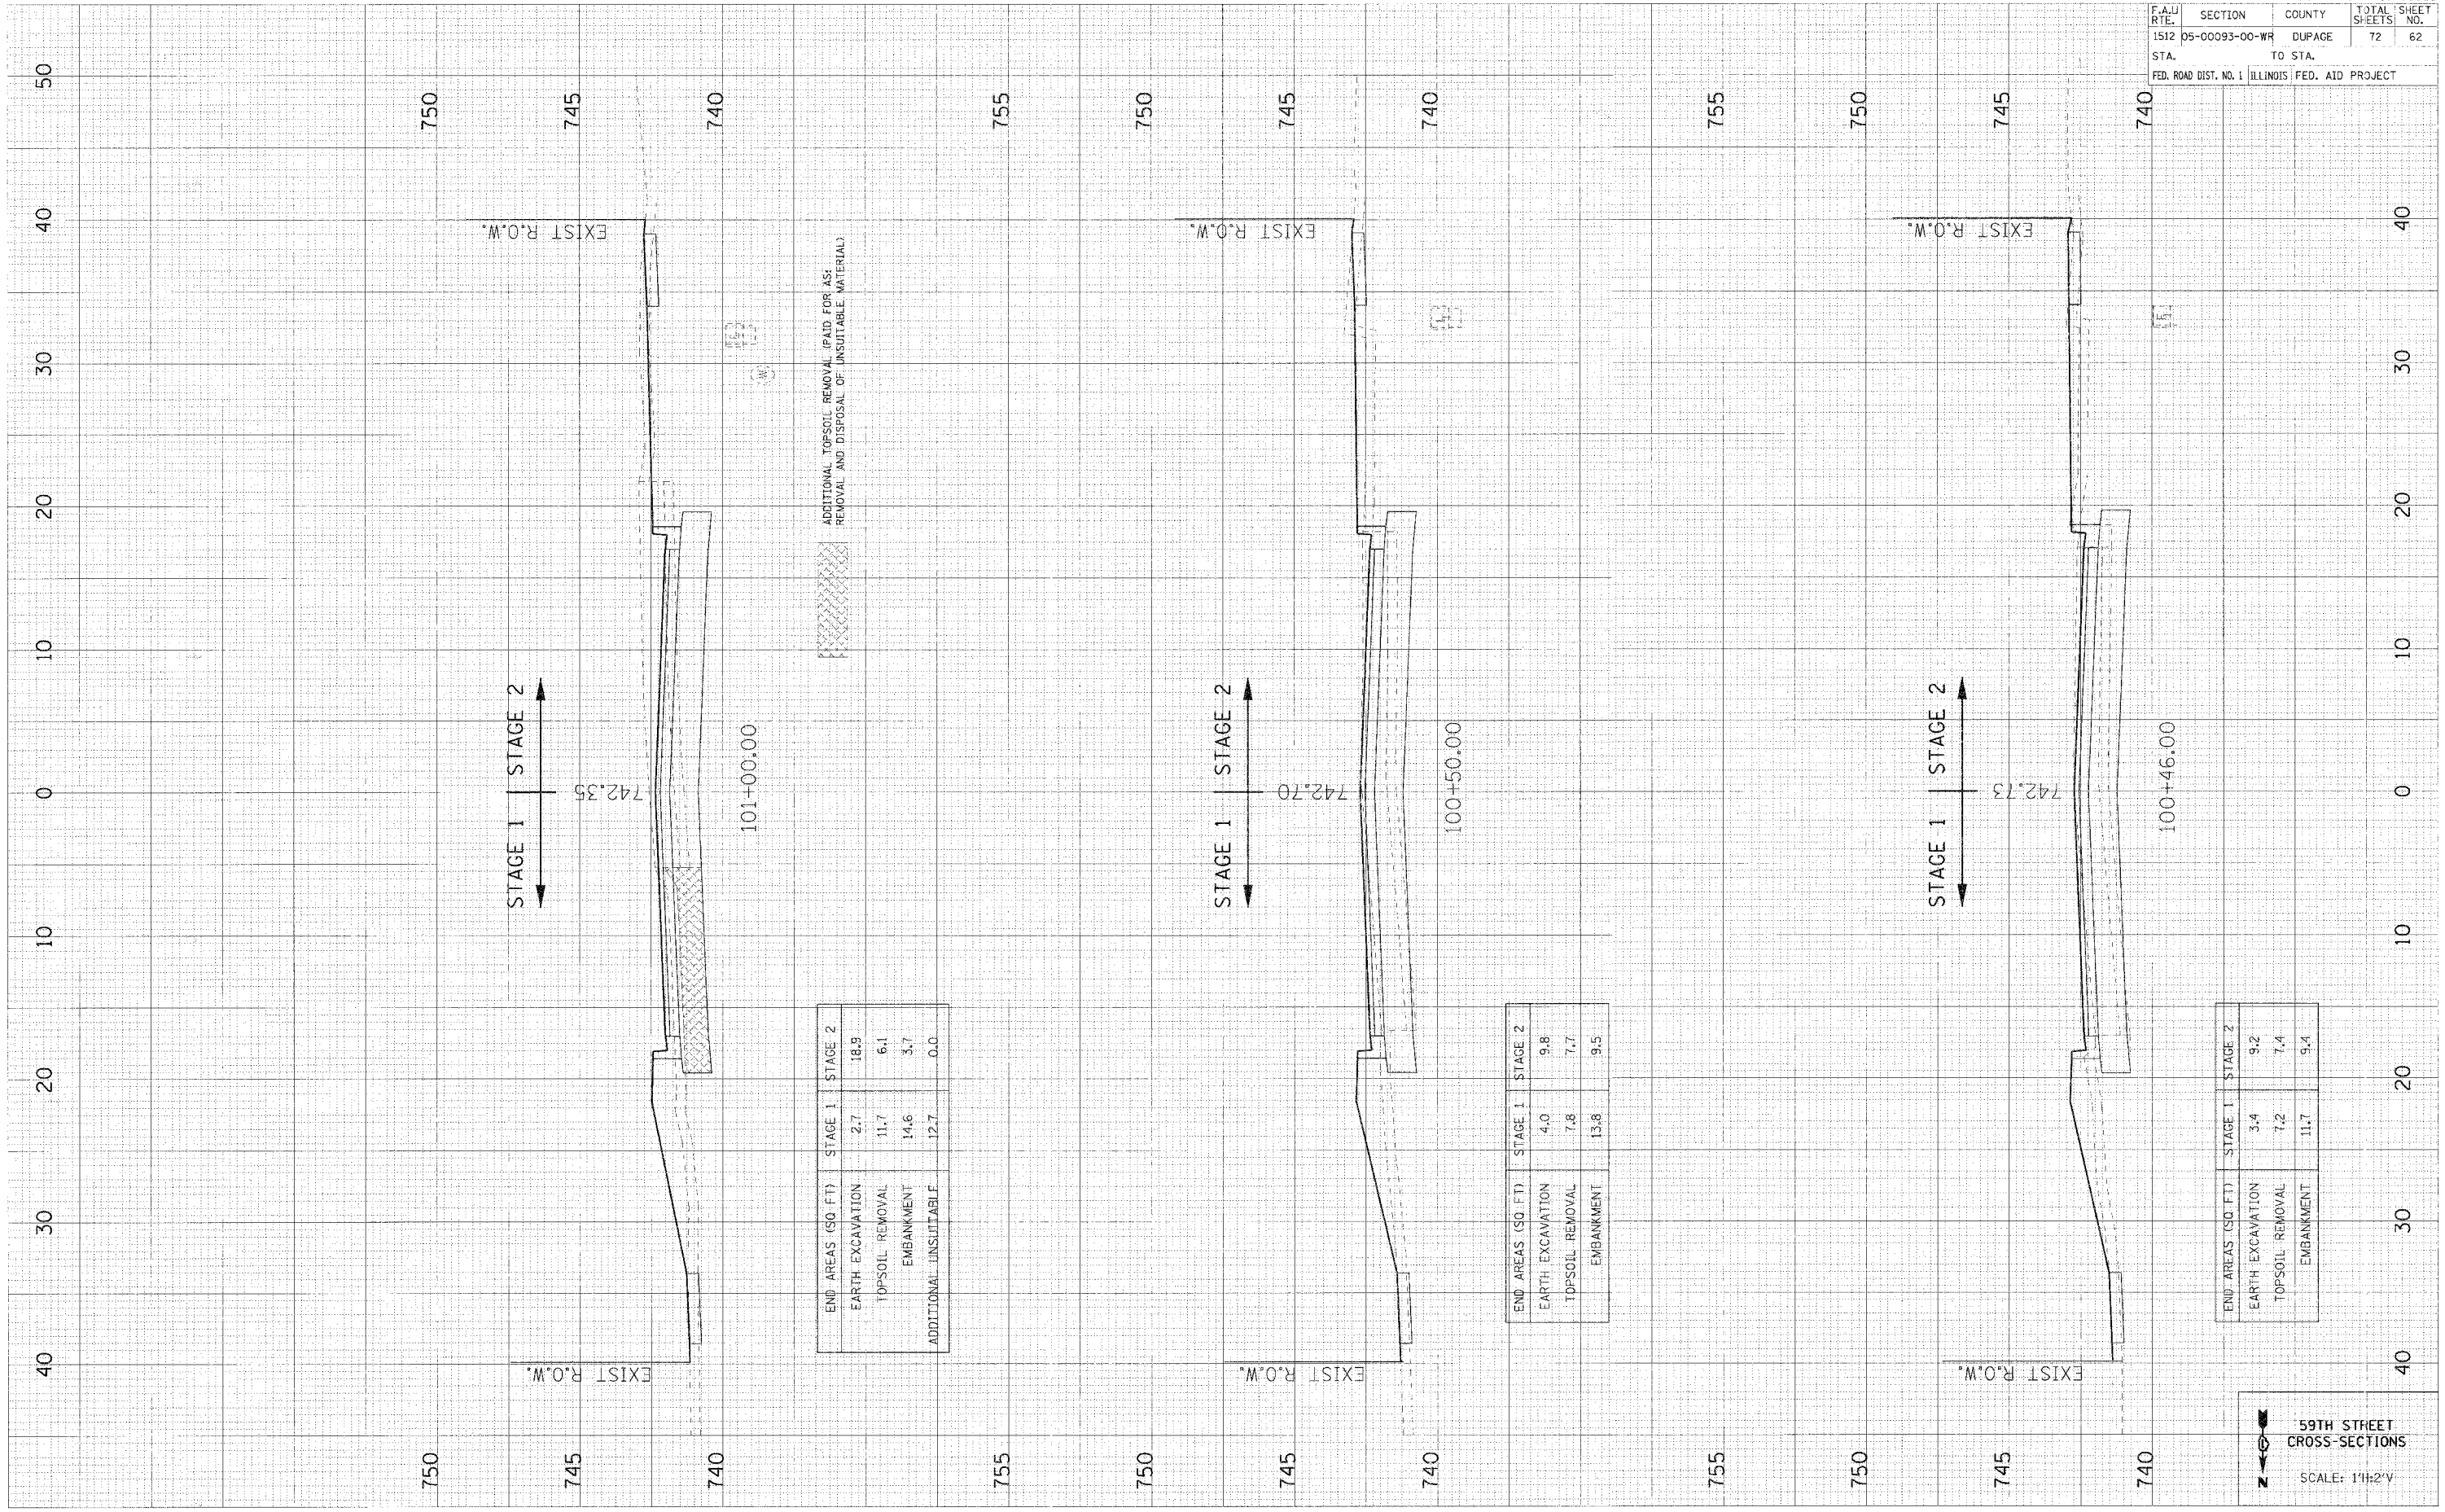

END AREAS (SQ. FT.)	STAGE 1	STAGE 2
EARTH EXCAVATION	2.7	18.9
TOPSOIL REMOVAL	11.7	6.1
EMBANKMENT	14.6	3.7
ADDITIONAL UNSUITABLE	12.7	0.0

END AREAS (SQ. FT.)	STAGE 1	STAGE 2
EARTH EXCAVATION	4.0	9.8
TOPSOIL REMOVAL	7.8	7.7
EMBANKMENT	13.8	9.5

END AREAS (SQ. FT.)	STAGE 1	STAGE 2
EARTH EXCAVATION	3.4	9.2
TOPSOIL REMOVAL	7.2	7.4
EMBANKMENT	11.7	9.4

59TH STREET  
 CROSS-SECTIONS  
 SCALE: 1"=2' V