


PLOT DATE = DATE
 FILE NAME = FILE#
 USER NAME = USER#

ORIGINAL SURVEYED BY DATE
 SHEET NO. DATE
 NOTE BOOK TEMPLATE
 NO. AREAS UNLINED

1. JML SURVEYED BY DATE
 SHEET NO. DATE
 NOTE BOOK TEMPLATE
 NO. AREAS UNLINED

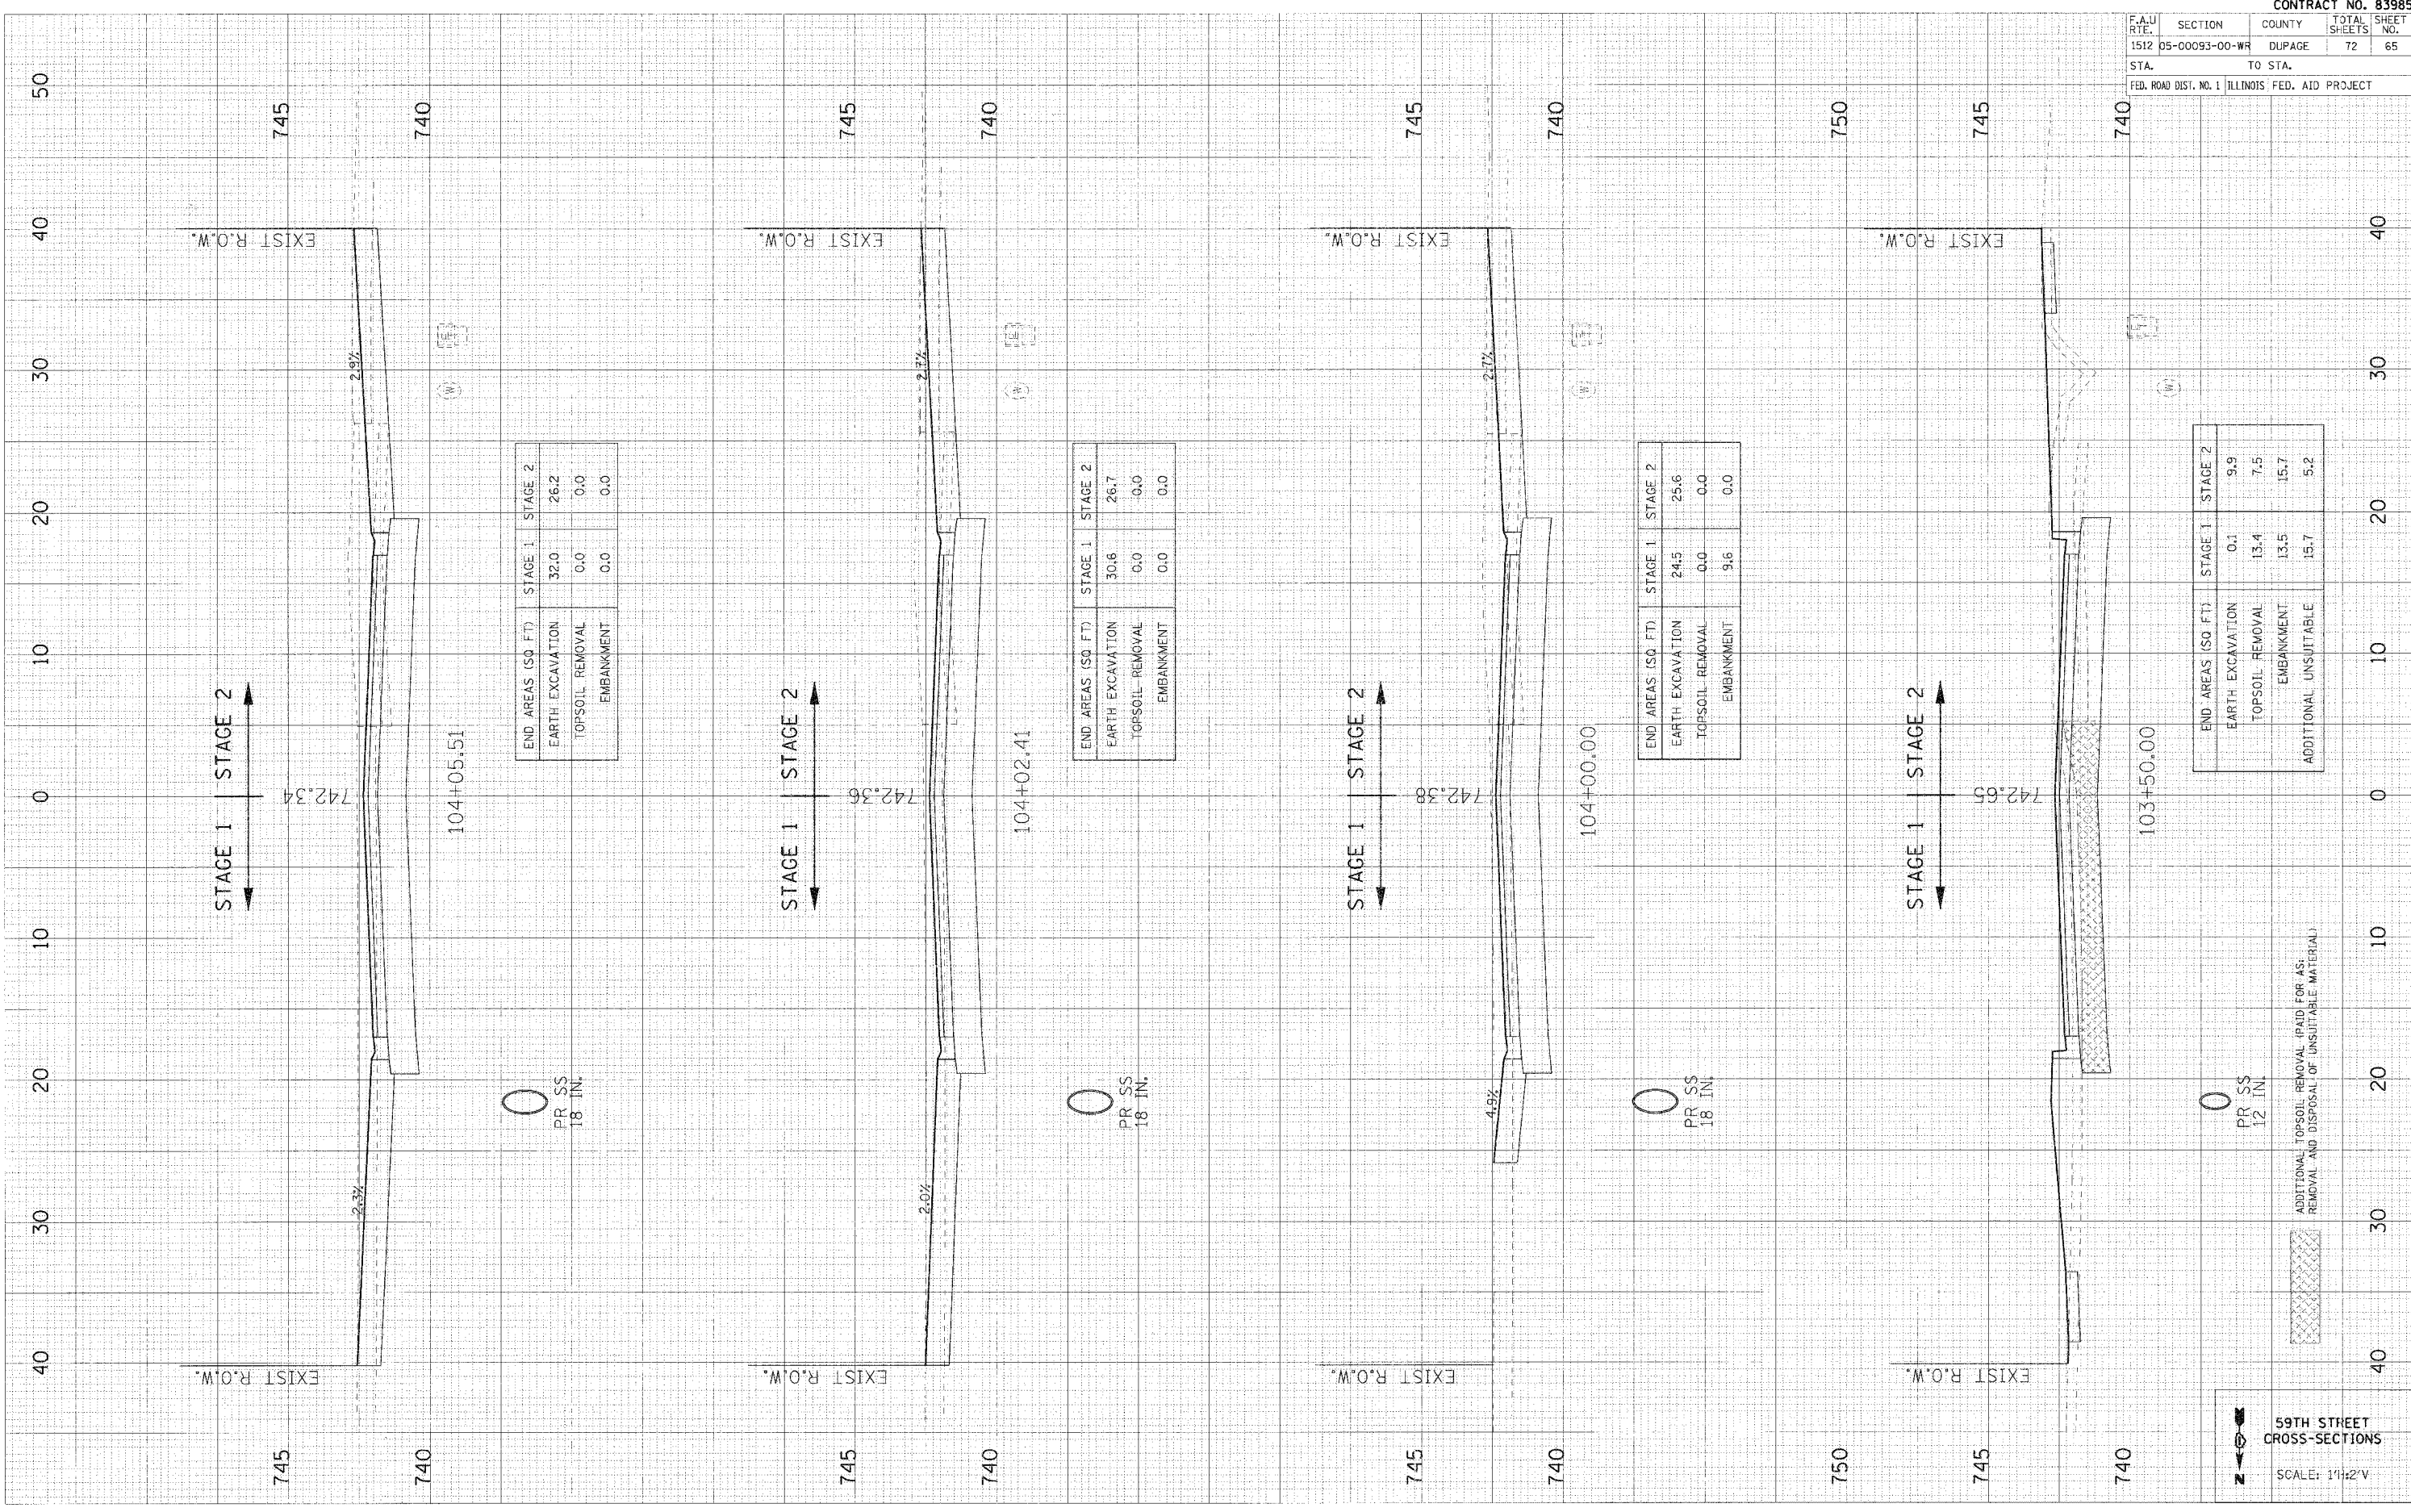

F.A.U. RTE.		SECTION	COUNTY	TOTAL SHEETS	SHEET NO.
1512		05-00093-00-WR	DUPAGE	72	65
STA.		TO STA.			
FED. ROAD DIST. NO. 1 ILLINOIS FED. AID PROJECT					

END AREAS (SQ. FT.)	STAGE 1	STAGE 2
EARTH EXCAVATION	32.0	26.2
TOPSOIL REMOVAL	0.0	0.0
EMBANKMENT	0.0	0.0

END AREAS (SQ. FT.)	STAGE 1	STAGE 2
EARTH EXCAVATION	30.6	26.7
TOPSOIL REMOVAL	0.0	0.0
EMBANKMENT	0.0	0.0

END AREAS (SQ. FT.)	STAGE 1	STAGE 2
EARTH EXCAVATION	24.5	25.6
TOPSOIL REMOVAL	0.0	0.0
EMBANKMENT	9.6	0.0

END AREAS (SQ. FT.)	STAGE 1	STAGE 2
EARTH EXCAVATION	0.1	9.9
TOPSOIL REMOVAL	13.4	7.5
EMBANKMENT	13.5	15.7
ADDITIONAL UNSUITABLE	15.7	5.2

ADDITIONAL TOPSOIL REMOVAL (PAID FOR AS REMOVAL AND DISPOSAL OF UNSUITABLE MATERIAL)

59TH STREET CROSS-SECTIONS
 SCALE: 1"=20'