


F.A.U. RTE.	SECTION	COUNTY	TOTAL SHEETS	SHEET NO.
1512	D5-00093-00-WR	DUPAGE	72	68
STA.		TO STA.		
FED. ROAD DIST. NO. 1		ILLINOIS FED. AID PROJECT		

FINAL SURVEY	DATE
NO. 3 BOOK	
NO. 3 BOOK	
NO. 3 BOOK	
NO. 3 BOOK	

ORIGINAL SURVEY	DATE
NO. 3 BOOK	
NO. 3 BOOK	
NO. 3 BOOK	
NO. 3 BOOK	

PLOT DATE # 84785
 FILE NAME # 84785
 USER NAME # 84785

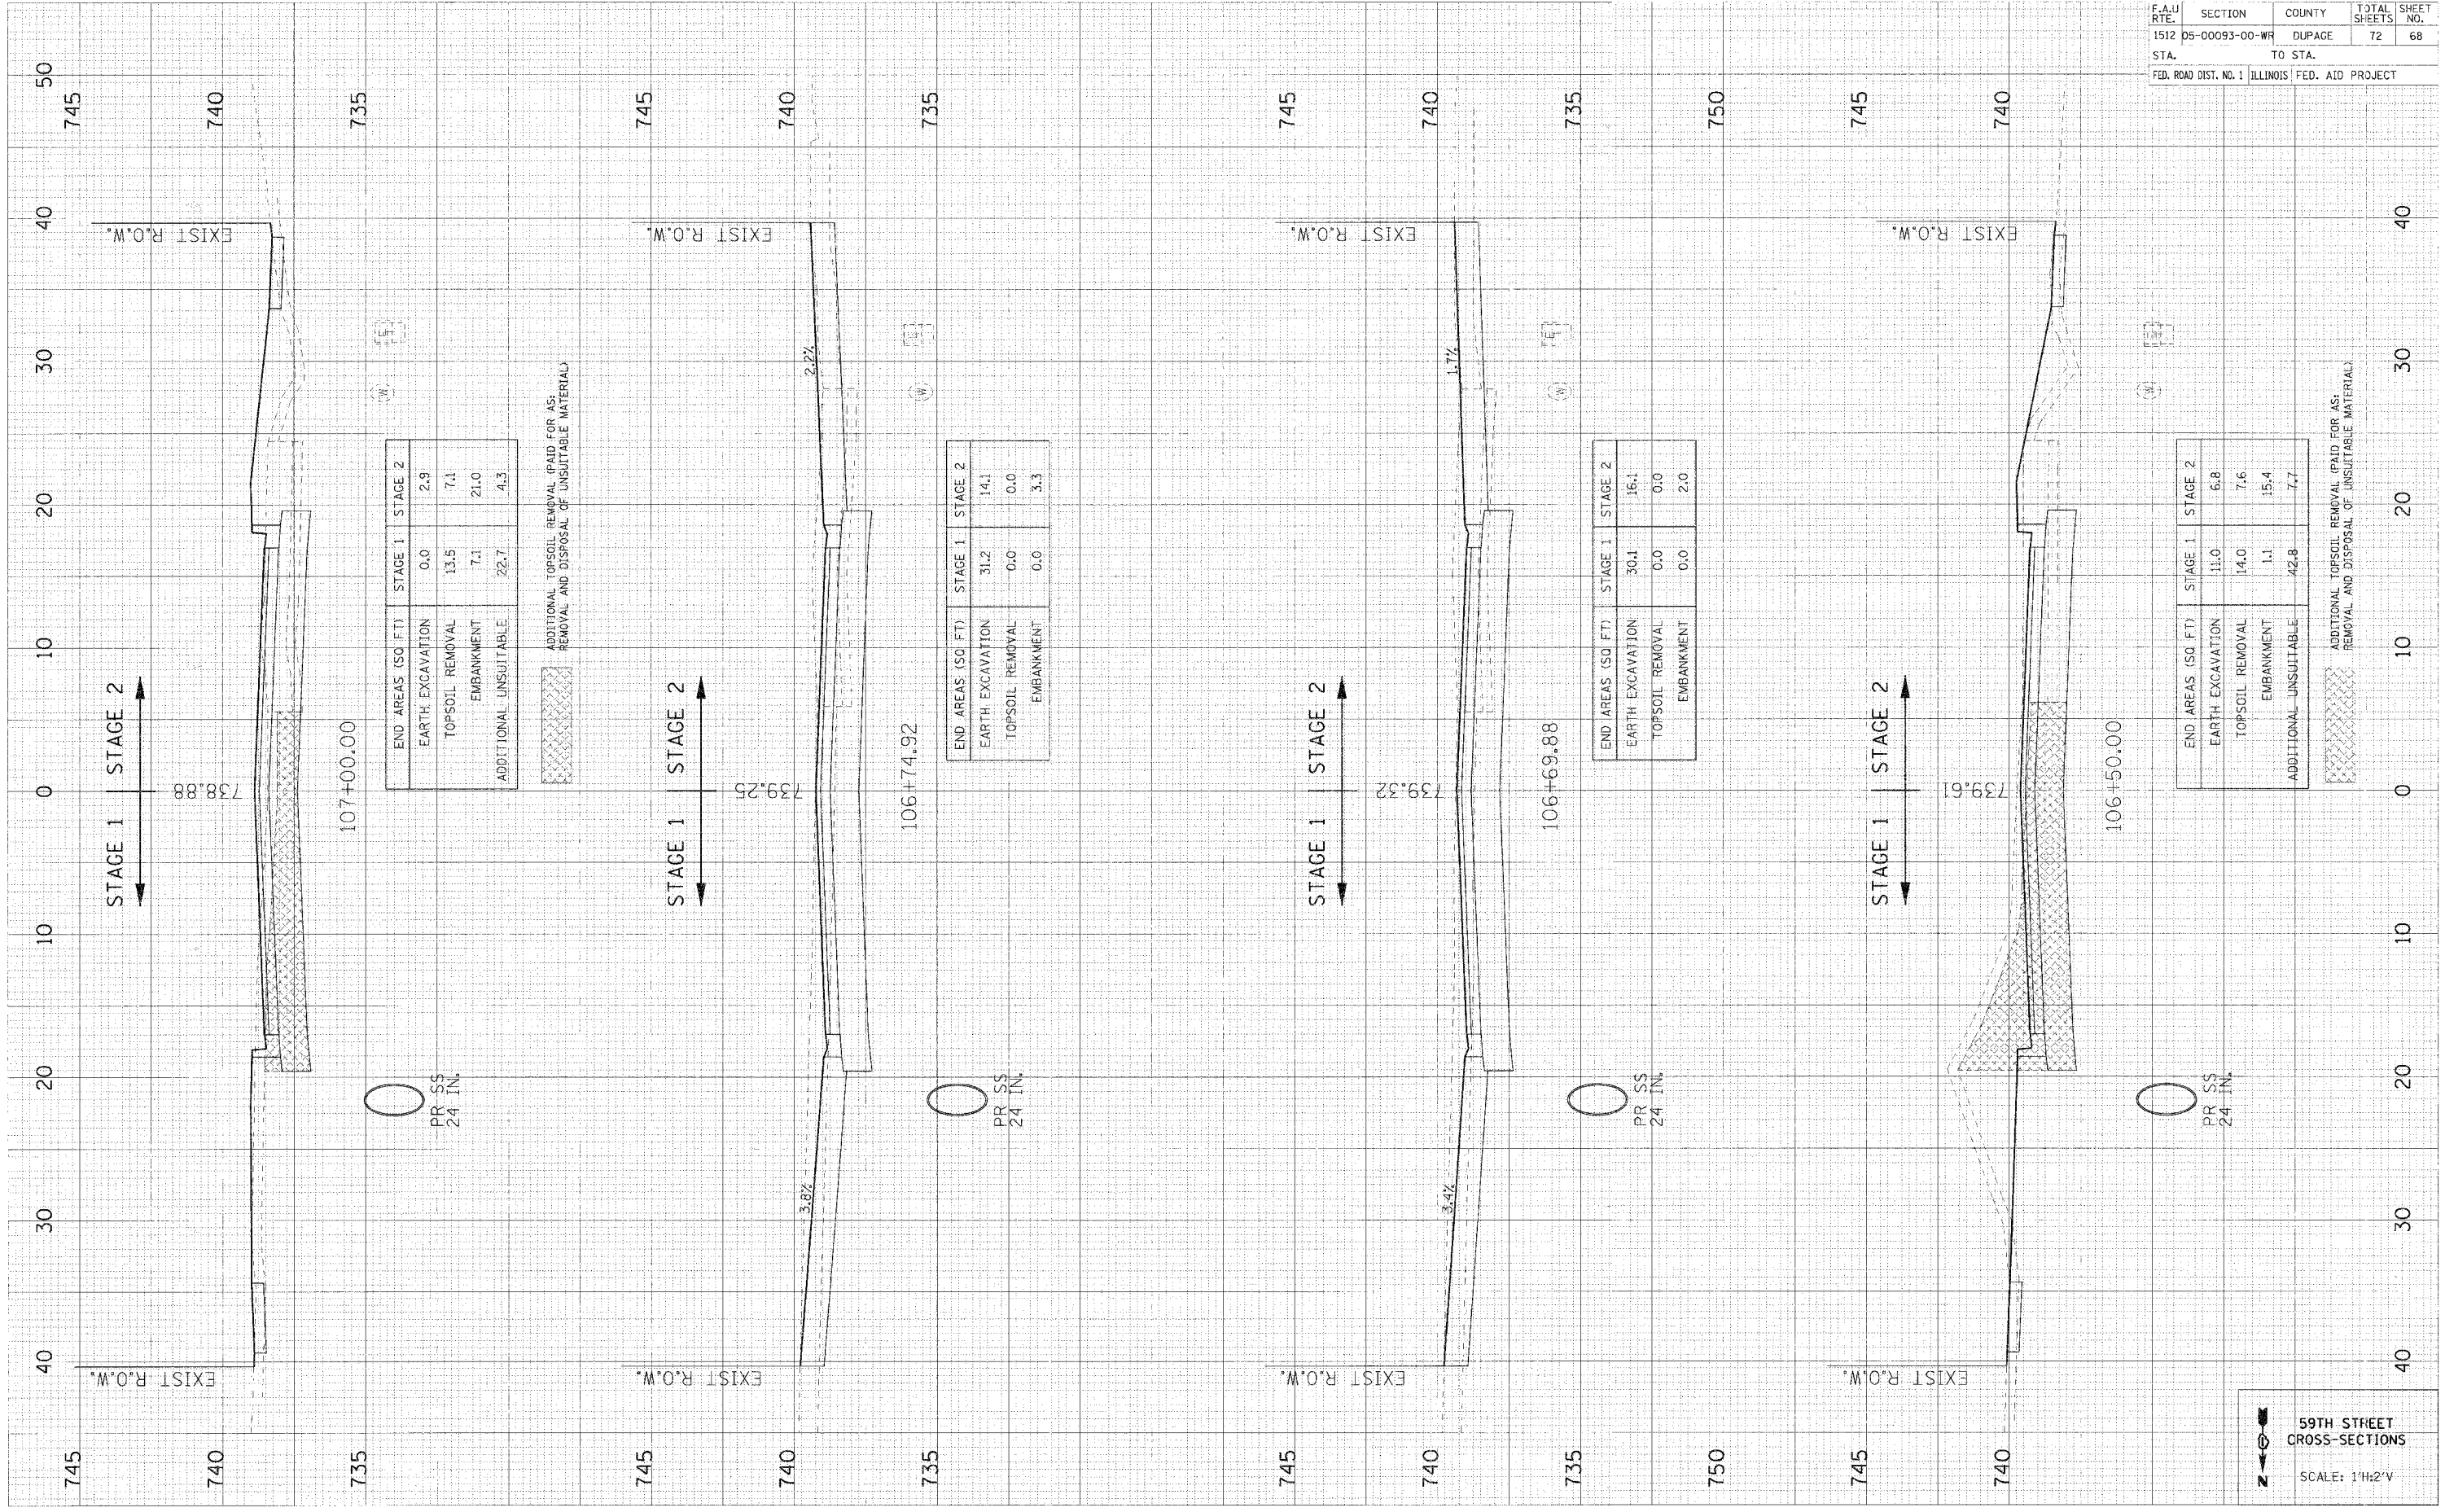

END AREAS (SQ FT)	STAGE 1	STAGE 2
EARTH EXCAVATION	0.0	2.9
TOPSOIL REMOVAL	13.5	7.1
EMBANKMENT	7.1	21.0
ADDITIONAL UNSUITABLE	22.7	4.3

END AREAS (SQ FT)	STAGE 1	STAGE 2
EARTH EXCAVATION	31.2	14.1
TOPSOIL REMOVAL	0.0	0.0
EMBANKMENT	0.0	3.3

END AREAS (SQ FT)	STAGE 1	STAGE 2
EARTH EXCAVATION	30.4	16.4
TOPSOIL REMOVAL	0.0	0.0
EMBANKMENT	0.0	2.0

END AREAS (SQ FT)	STAGE 1	STAGE 2
EARTH EXCAVATION	11.0	6.8
TOPSOIL REMOVAL	14.0	7.6
EMBANKMENT	1.1	15.4
ADDITIONAL UNSUITABLE	42.8	7.7

59TH STREET
 CROSS-SECTIONS
 SCALE: 1"=2'