


F.A.U. RTE.	SECTION	COUNTY	TOTAL SHEETS
1512	05-00093-00-WR	DUPAGE	72
STA.	TO STA.		
FED. ROAD DIST. NO. 1 ILLINOIS FED. AID PROJECT			

FINAL SURVEY	DATE
NOTED BOOK	BY
NO.	NO.

ORIGINAL SURVEY	DATE
NOTED BOOK	BY
NO.	NO.

PLOT DATE = * * * * *
 FILE NAME = * * * * *
 USER NAME = * * * * *

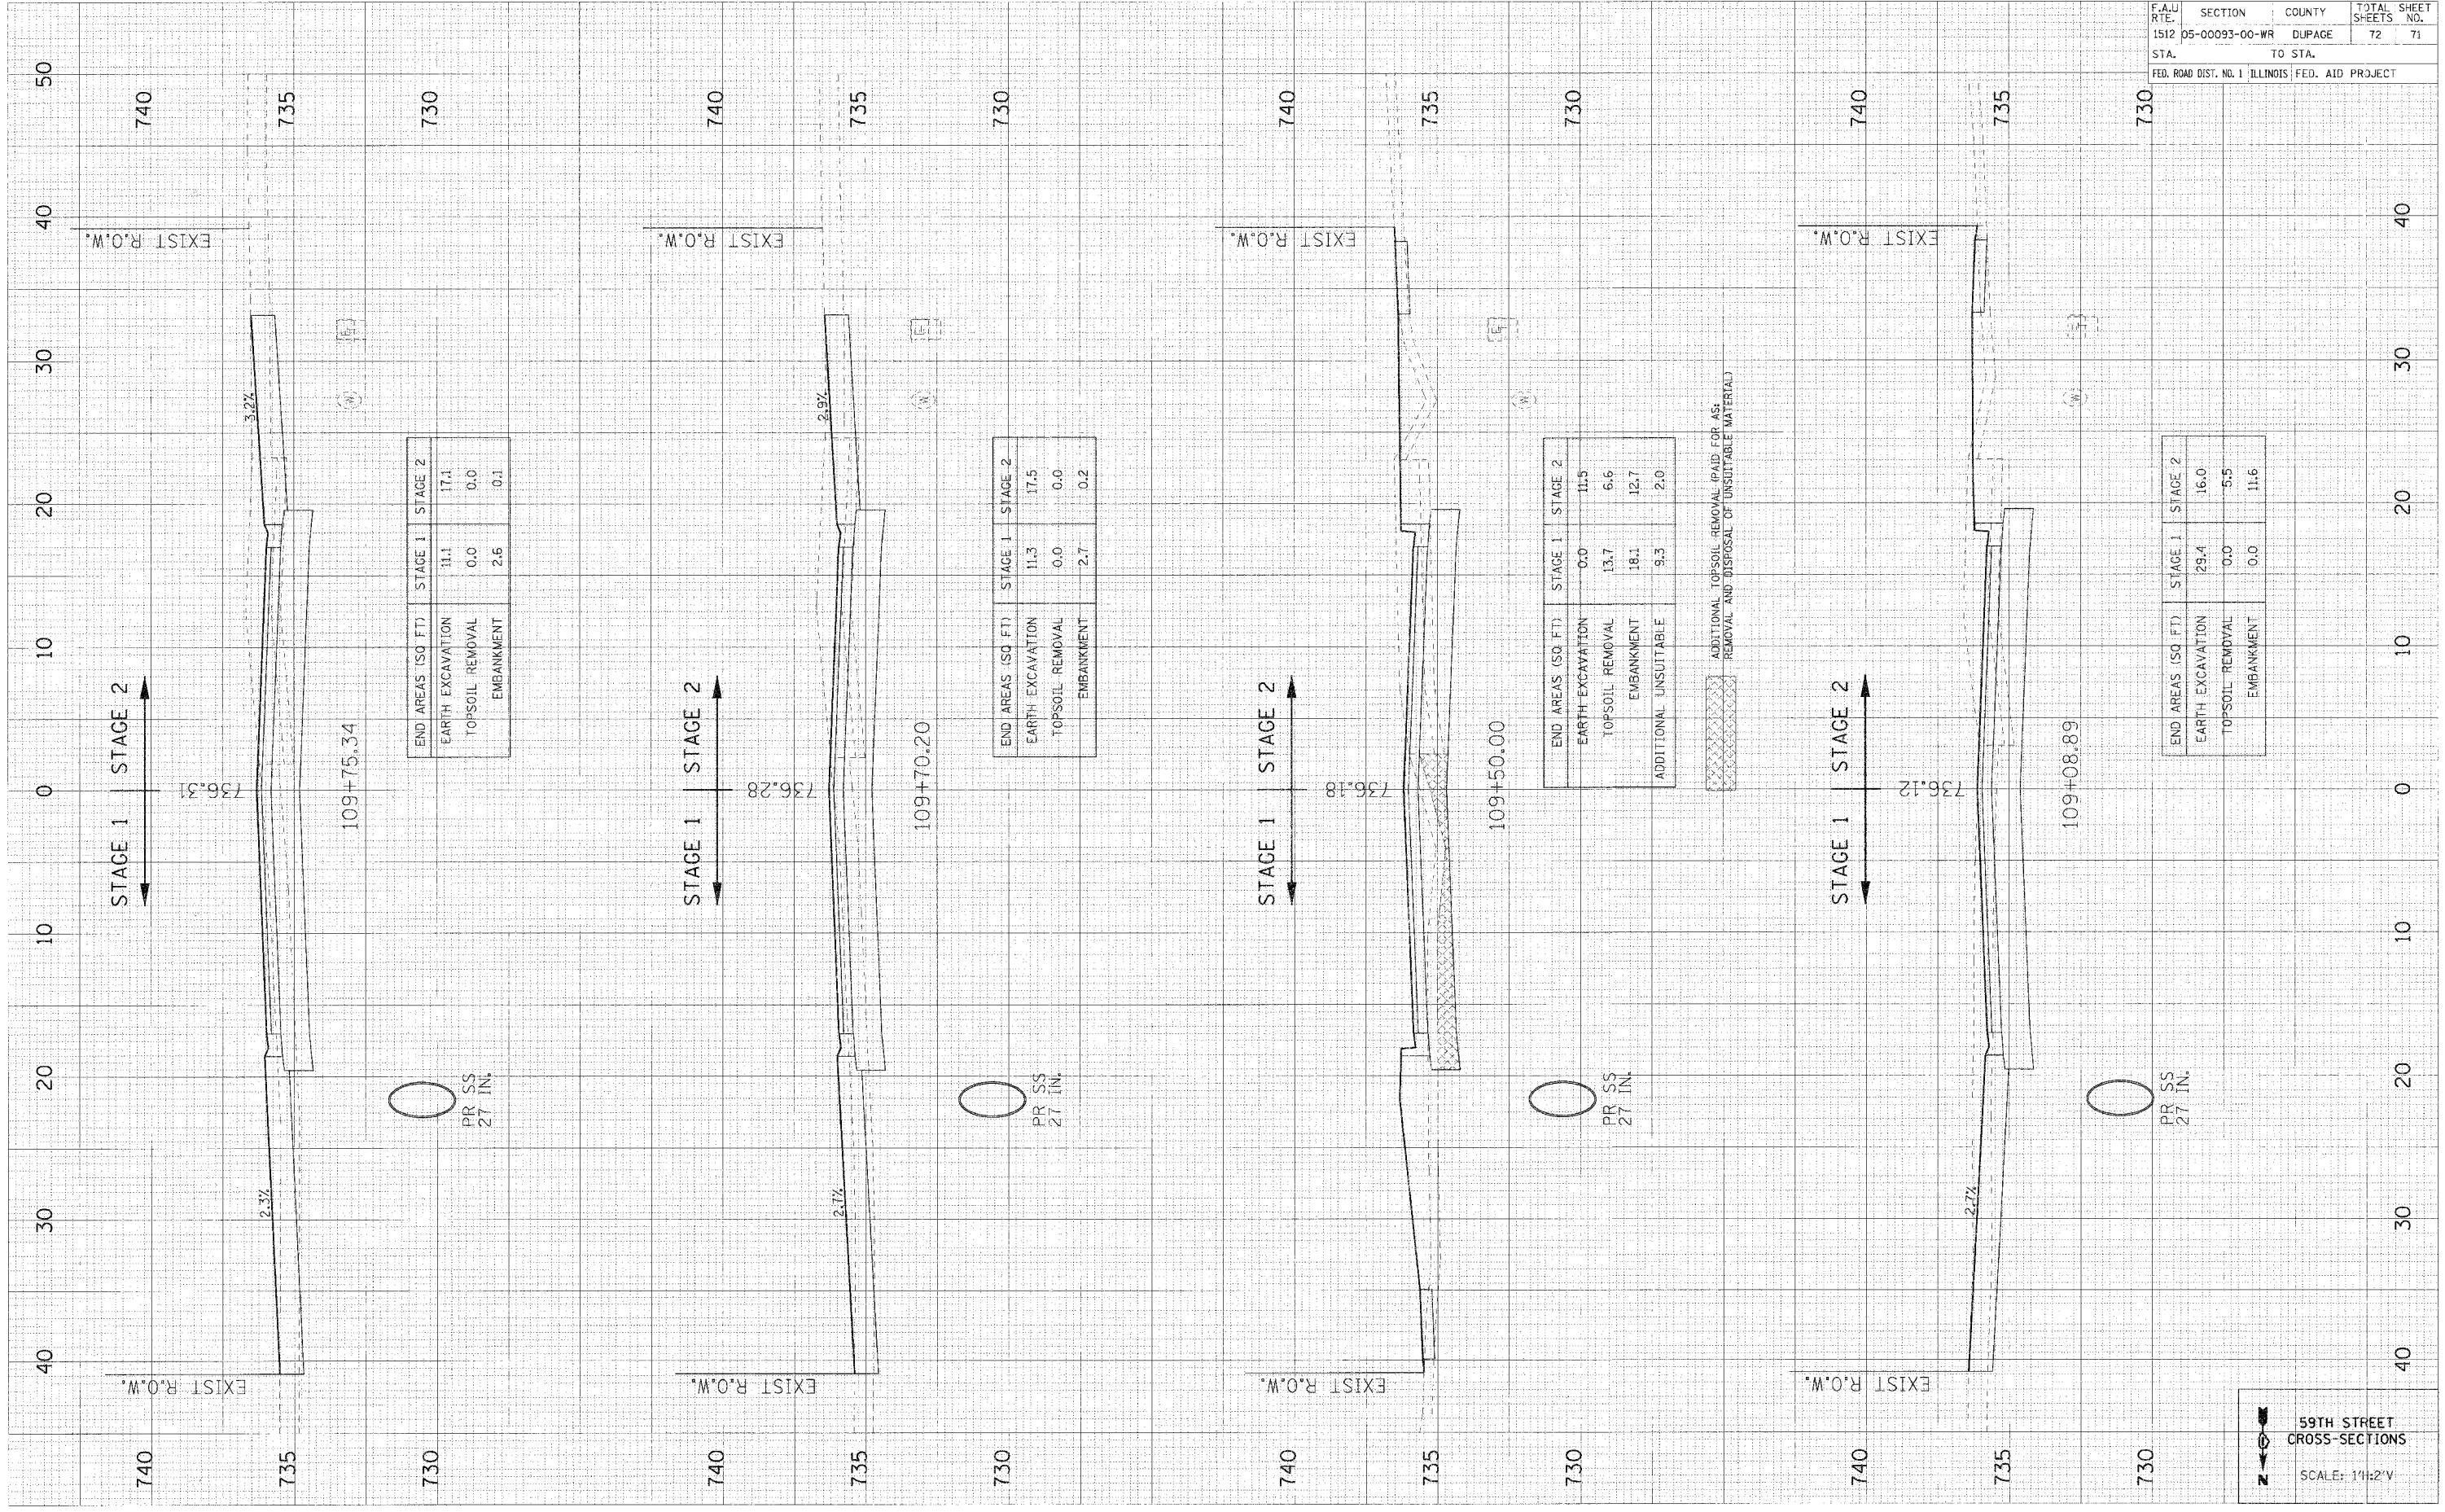

END AREAS (SQ FT)	STAGE 1	STAGE 2
EARTH EXCAVATION	11.1	17.1
TOPSOIL REMOVAL	0.0	0.0
EMBANKMENT	2.6	0.1

END AREAS (SQ FT)	STAGE 1	STAGE 2
EARTH EXCAVATION	11.3	17.5
TOPSOIL REMOVAL	0.0	0.0
EMBANKMENT	2.7	0.2

END AREAS (SQ FT)	STAGE 1	STAGE 2
EARTH EXCAVATION	0.0	11.5
TOPSOIL REMOVAL	13.7	6.6
EMBANKMENT	18.1	12.7
ADDITIONAL UNSUITABLE	9.3	2.0

ADDITIONAL TOPSOIL REMOVAL PAID FOR AS REMOVAL AND DISPOSAL OF UNSUITABLE MATERIAL

END AREAS (SQ FT)	STAGE 1	STAGE 2
EARTH EXCAVATION	29.4	16.0
TOPSOIL REMOVAL	0.0	5.5
EMBANKMENT	0.0	11.6

59TH STREET
 CROSS-SECTIONS
 SCALE: 1"=2' V