



F.A.U. RTE.	SECTION	COUNTY	TOTAL SHEETS	SHEET NO.
2993	05-00094-00-WR	DUPAGE	67	9
STA.		TO STA.		
FED. ROAD DIST. NO. 1		ILLINOIS FED. AID PROJECT		
PROJECT NO.: M-8003 (707)				

DATE	BY
SURVEYED	BY
PLotted	BY
NOTE BOOK NO.	
ADD FILE NAME	

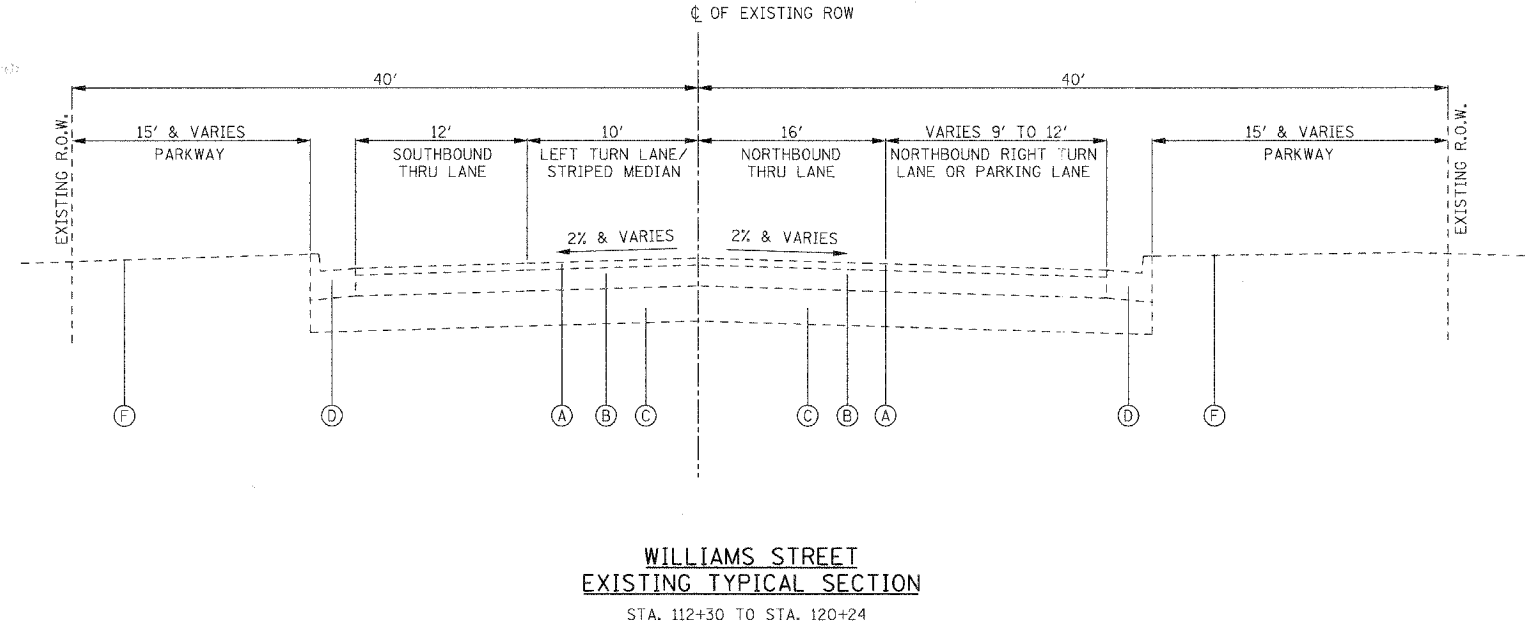

**WILLIAMS STREET**  
**EXISTING TYPICAL SECTION**  
 STA. 112+30 TO STA. 120+24

DATE	BY
SURVEYED	BY
PLotted	BY
NOTE BOOK NO.	
STRUCTURE NOTATIONS GRID	

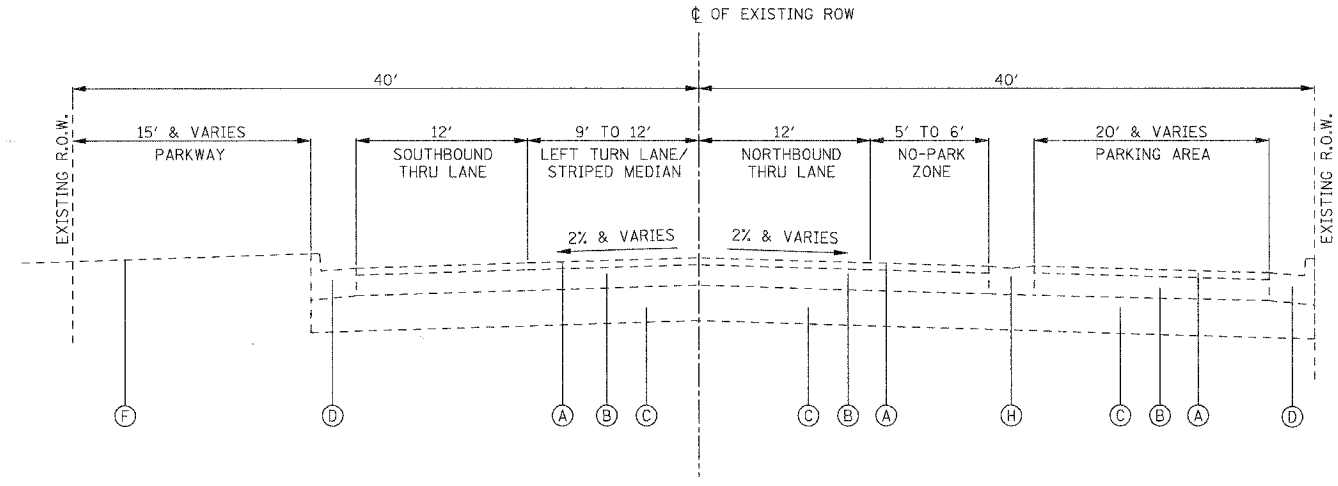

**WILLIAMS STREET**  
**EXISTING TYPICAL SECTION**  
 STA. 120+24 TO STA. 126+35

**EXISTING LEGEND**

- (A) EXISTING HOT-MIX ASPHALT OVERLAY
- (B) EXISTING HOT-MIX ASPHALT BASE COURSE, THICKNESS VARIES
- (C) EXISTING AGGREGATE BASE COURSE, THICKNESS VARIES
- (D) EXISTING CURB AND GUTTER, TYPE B-6.12
- (E) EXISTING PCC SIDEWALK
- (F) EXISTING LANDSCAPED PARKWAY
- (G) EXISTING GRAVEL SHOULDER
- (H) EXISTING DEPRESSED CURB AND GUTTER

**PROPOSED LEGEND:**

- (1) HOT-MIX ASPHALT PAVEMENT (FULL-DEPTH), 6" (REFER TO HMA MIXTURE REQUIREMENTS TABLE BELOW)
- (2) AGGREGATE SUBGRADE, 12"
- (3) COMBINATION CONCRETE CURB AND GUTTER, TYPE B-6.12
- (4) PORTLAND CEMENT SIDEWALK, 5 INCH
- (5) TOPSOIL FURNISH AND PLACE, 4 INCH
- (6) SODDING, SALT TOLERANT
- (7) GEOTECHNICAL FABRIC FOR GROUND STABILIZATION
- (8) AGGREGATE BASE COURSE, TYPE B, 2" (INCIDENTAL TO PCC SIDEWALK, 5 INCH)

PLOT DATE = #DATE#  
 FILE NAME = #FILE#  
 PLOT SCALE = #SCALE#  
 USER NAME = #USER#

REVISIONS		ILLINOIS DEPARTMENT OF TRANSPORTATION VILLAGE OF WESTMONT WILLIAMS STREET RECONSTRUCTION EXISTING TYPICAL SECTIONS SHEET 2 OF 2
NAME	DATE	
		SCALE: N.T.S. DATE: 09/21/07
DRAWN BY: JMT		CHECKED BY: AJB