



F.A.U. RTE.	SECTION	COUNTY	TOTAL SHEET SHEETS: NO.
2993	05-00094-00-WR	DUPAGE	67 12
STA. TO STA.		FED. ROAD DIST. NO. 1 ILLINOIS FED. AID PROJECT	
PROJECT NO.: M-8003 (707)			

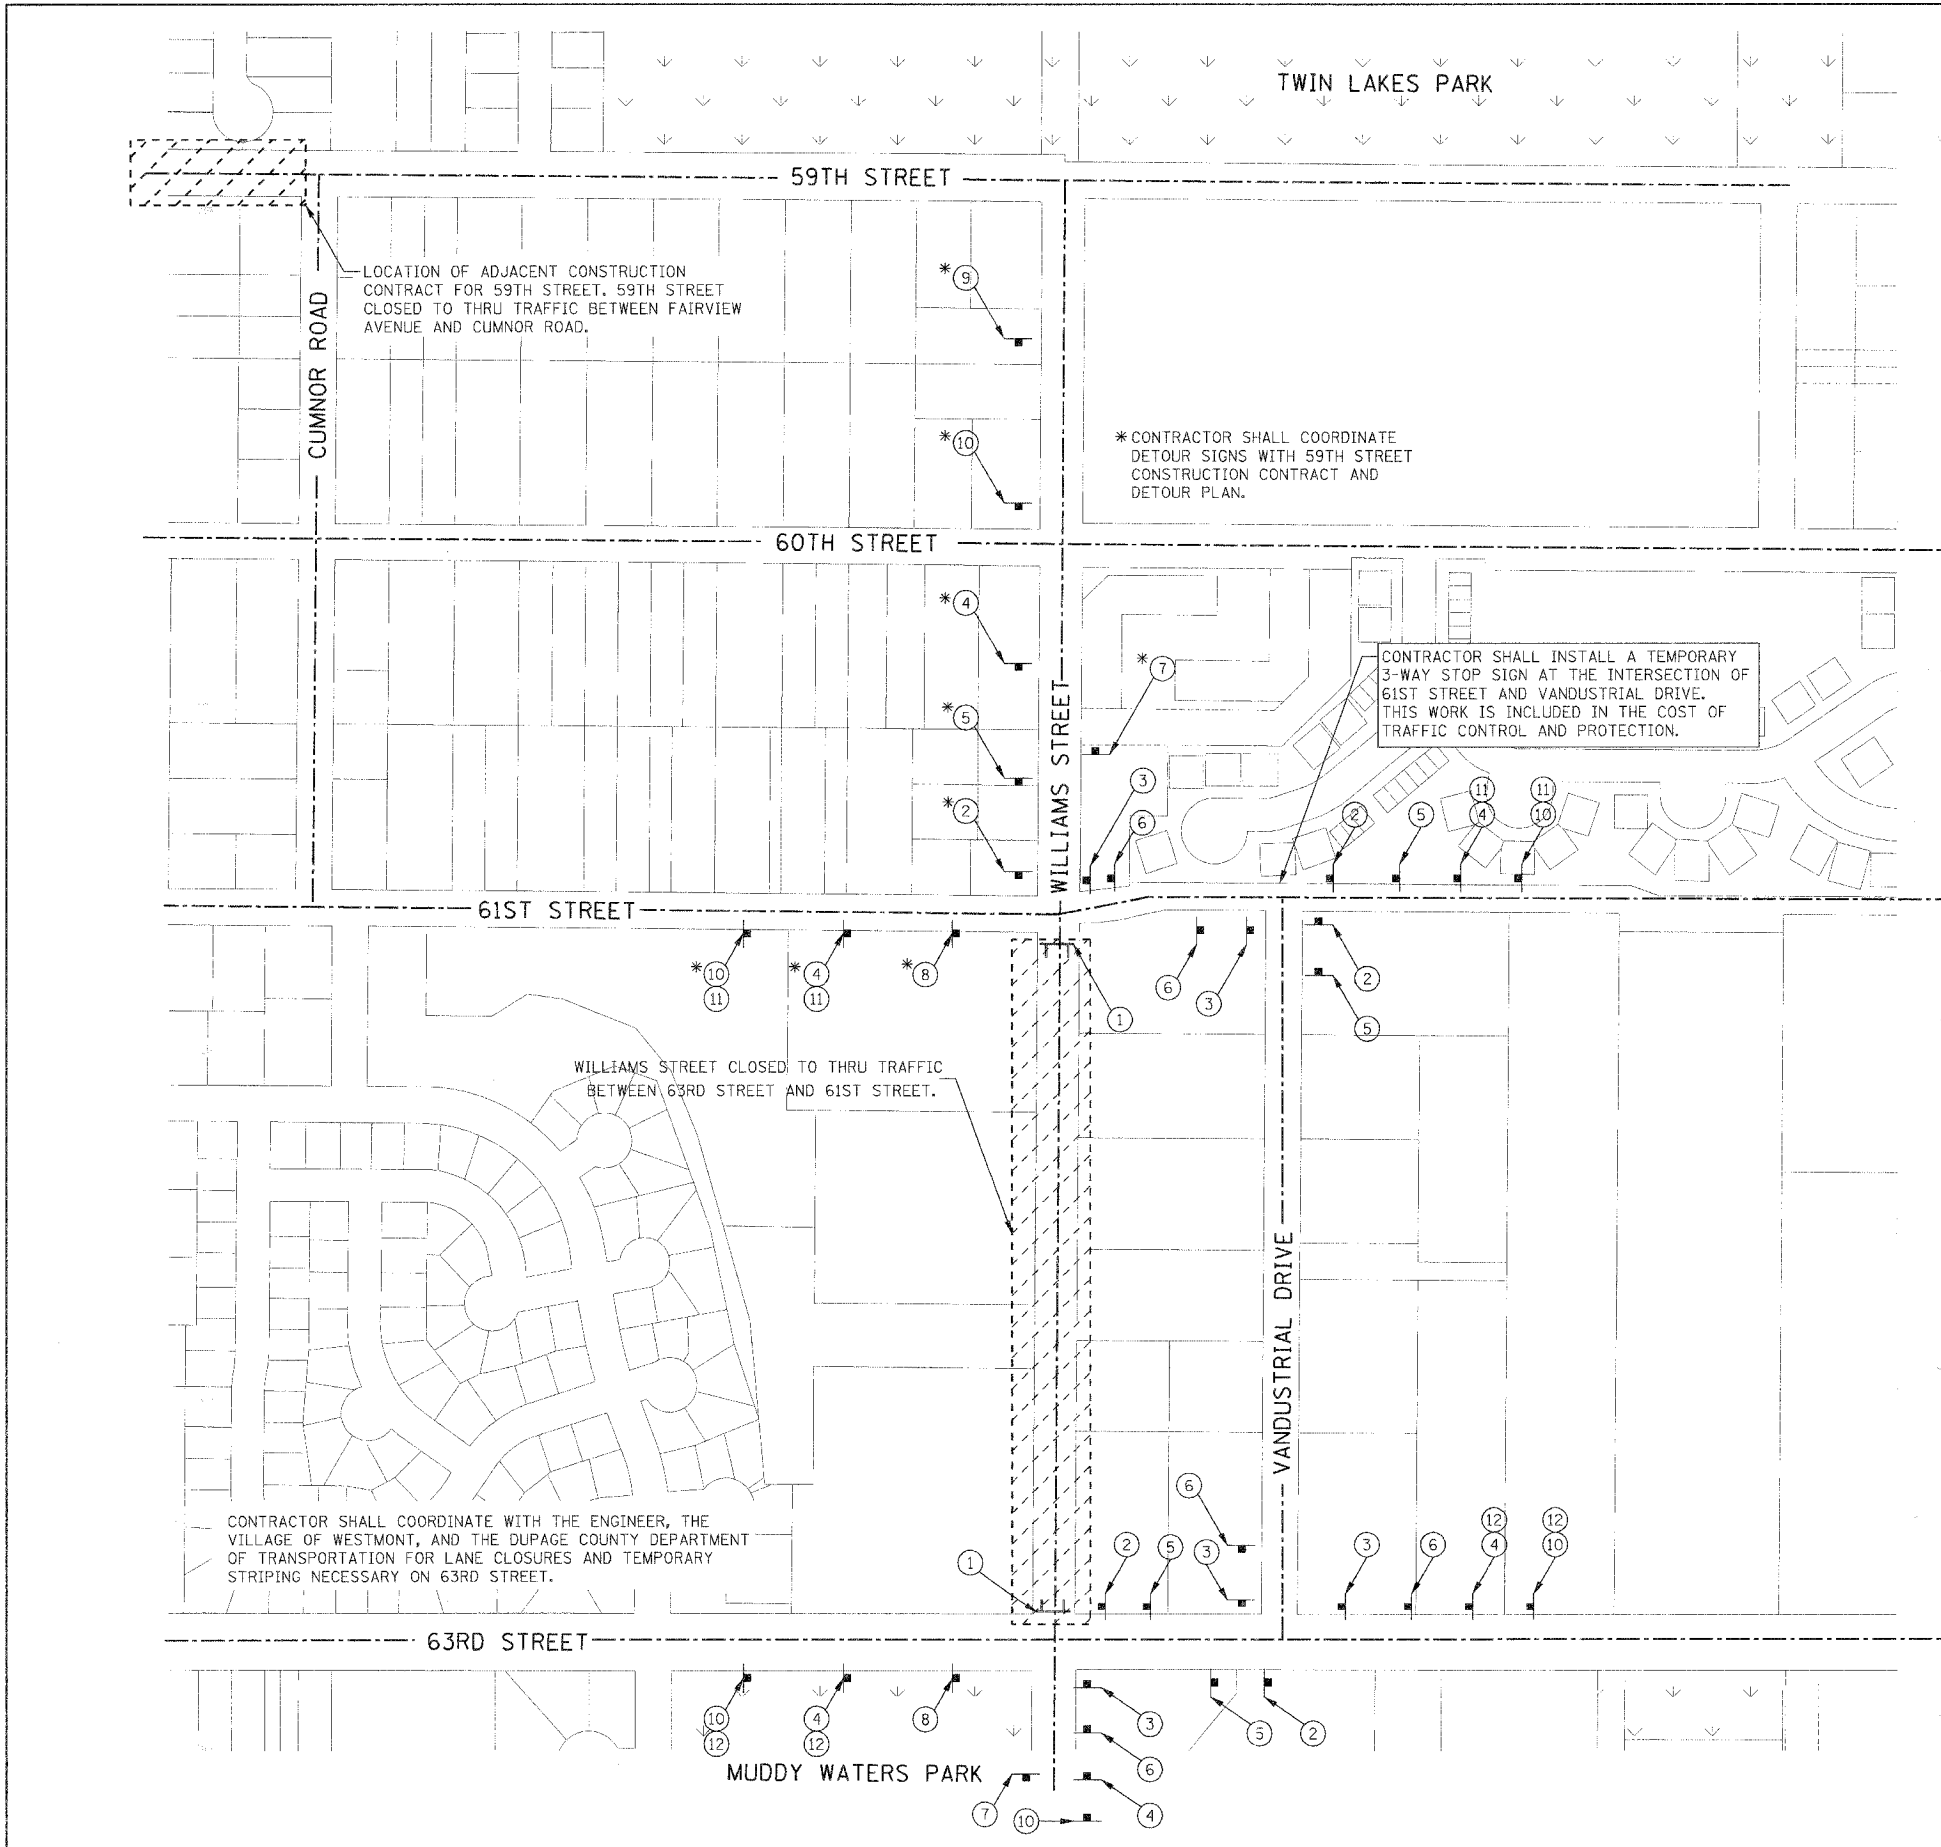

**DETOUR SIGN LEGEND**

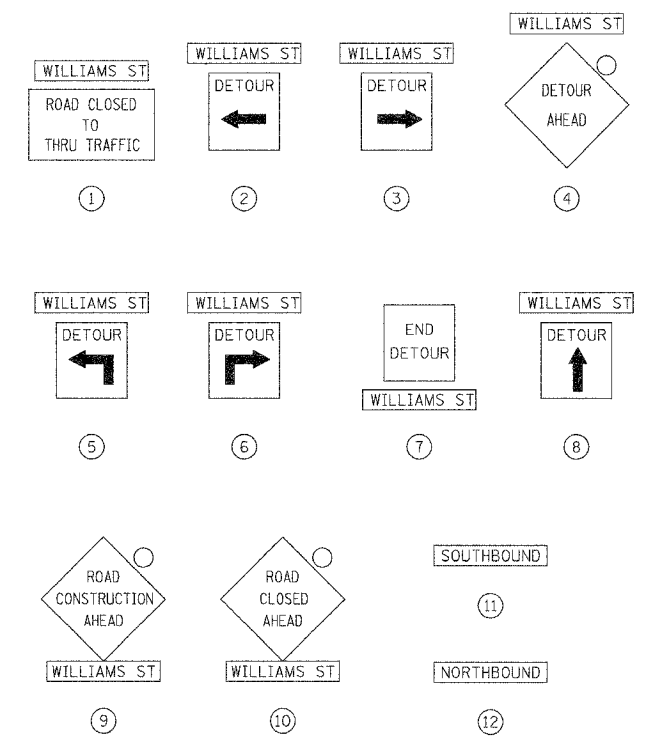

**LEGEND:**

○ AMBER FLASHING BEACON

**NOTES:**

1. ALL DETOUR SIGNS SHALL BE IN ORANGE COLOR BACKGROUND WITH BLACK LETTERS.
2. CONTRACTOR SHALL FOLLOW LATEST MUTCD MANUAL AND IDOT STANDARDS FOR DETOUR SIGNS AND MAINTENANCE OF TRAFFIC SIGNS.
3. THE COST OF THE DETOUR SIGNING SHALL BE INCLUDED IN THE COST OF TRAFFIC CONTROL AND PROTECTION.
4. CONTRACTOR SHALL COORDINATE ALL DETOUR SIGNS WITH ADJACENT CONSTRUCTION CONTRACTS.

PLAN	SURVEYED	DATE
NOTE BOOK NO.	PLOTTED	BY
	NOT CHECKED	
	BY	
	DATE	

PROFILE	SURVEYED	DATE
NOTE BOOK NO.	PLOTTED	BY
	NOT CHECKED	
	BY	
	DATE	

PLOT DATE = #DATE#  
 FILE NAME = #FILE#  
 PLOT SCALE = #SCALE#  
 USER NAME = #USER#

REVISIONS		ILLINOIS DEPARTMENT OF TRANSPORTATION
NAME	DATE	
		VILLAGE OF WESTMONT
		WILLIAMS STREET RECONSTRUCTION
		MAINTENANCE OF TRAFFIC
		WILLIAMS STREET DETOUR PLAN
		SCALE: N.T.S.
		DATE: 09/21/07
		DRAWN BY: JMT
		CHECKED BY: MAP