





F.A.U. NO.	SECTION	COUNTY	TOTAL SHEETS	SHEET NO.
2993	05-00094-00-WR	DUPAGE	67	18
STA. 100+00		TO STA. 110+00		
FED. ROAD DIST. NO. 1 ILLINOIS FED. AID PROJECT				
PROJECT NO.: M-8003 (707)				

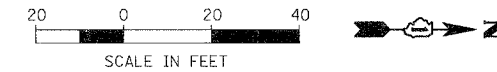

PLAN	SURVEYED	DATE
	PLOTTED	BY
	REVISIONS	
	RT. OF WAY CHECKED	
	CADD FILE NAME	
	NO.	

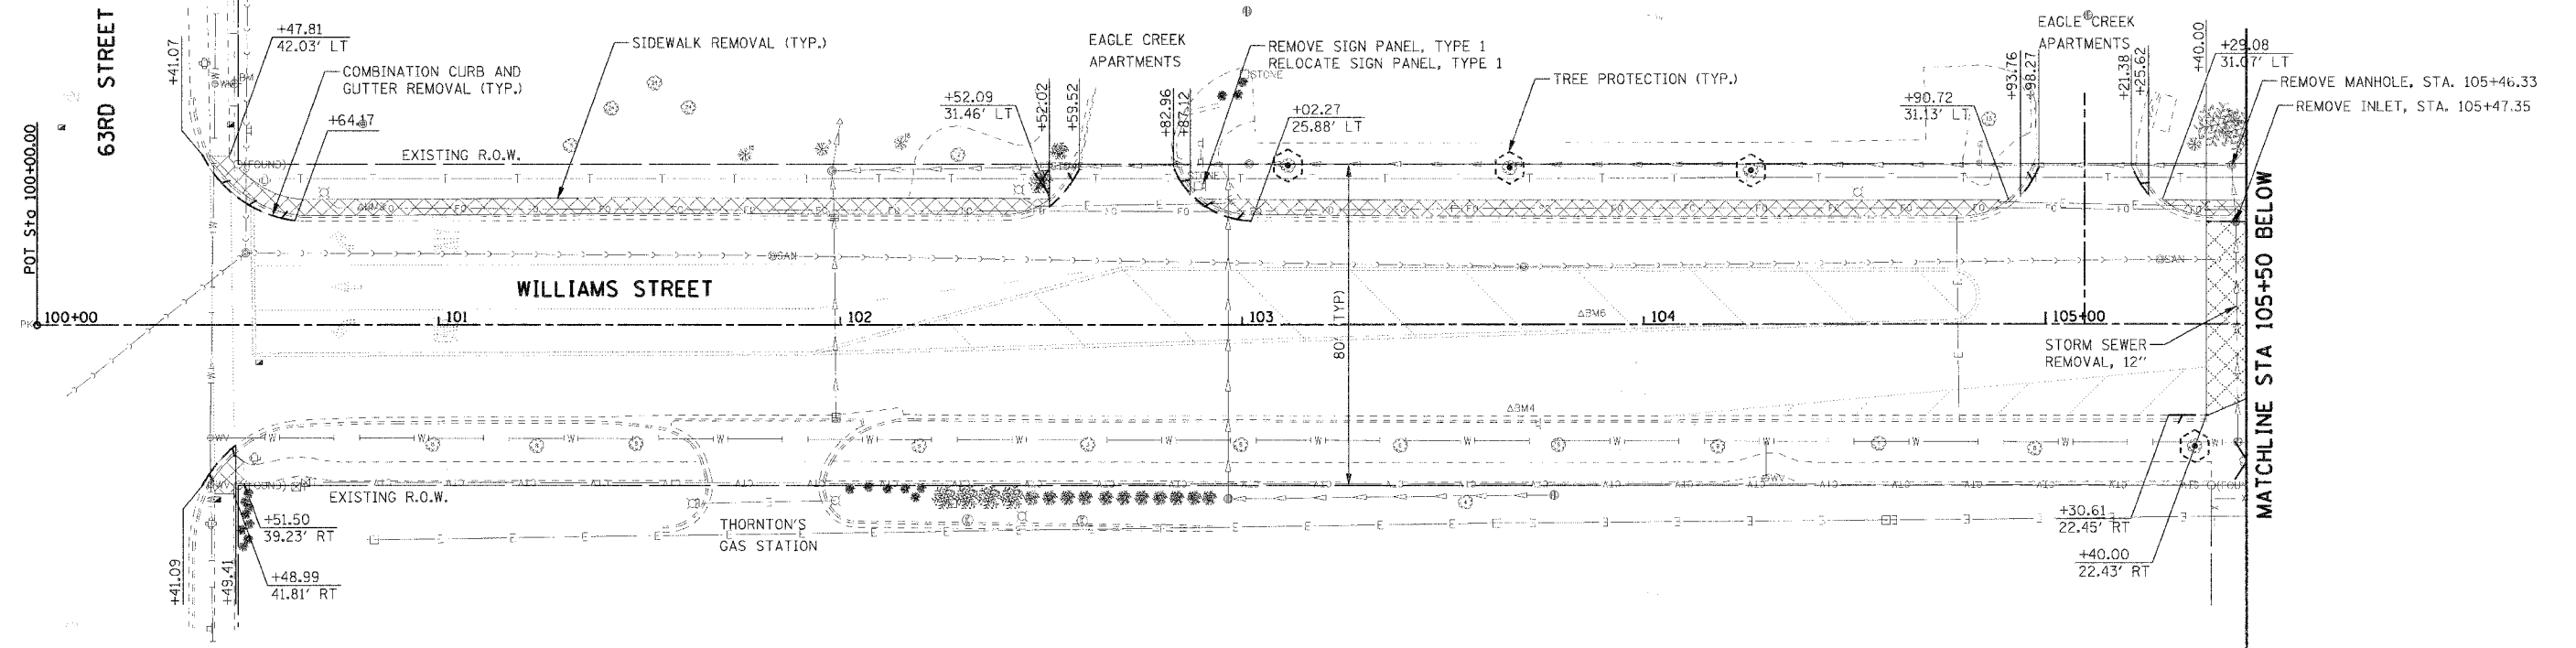

PROFILE	SURVEYED	DATE
	PLOTTED	BY
	REVISIONS	
	STRUCTURE NOTATIONS CHKD	
	NO.	

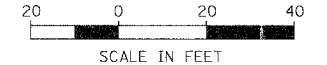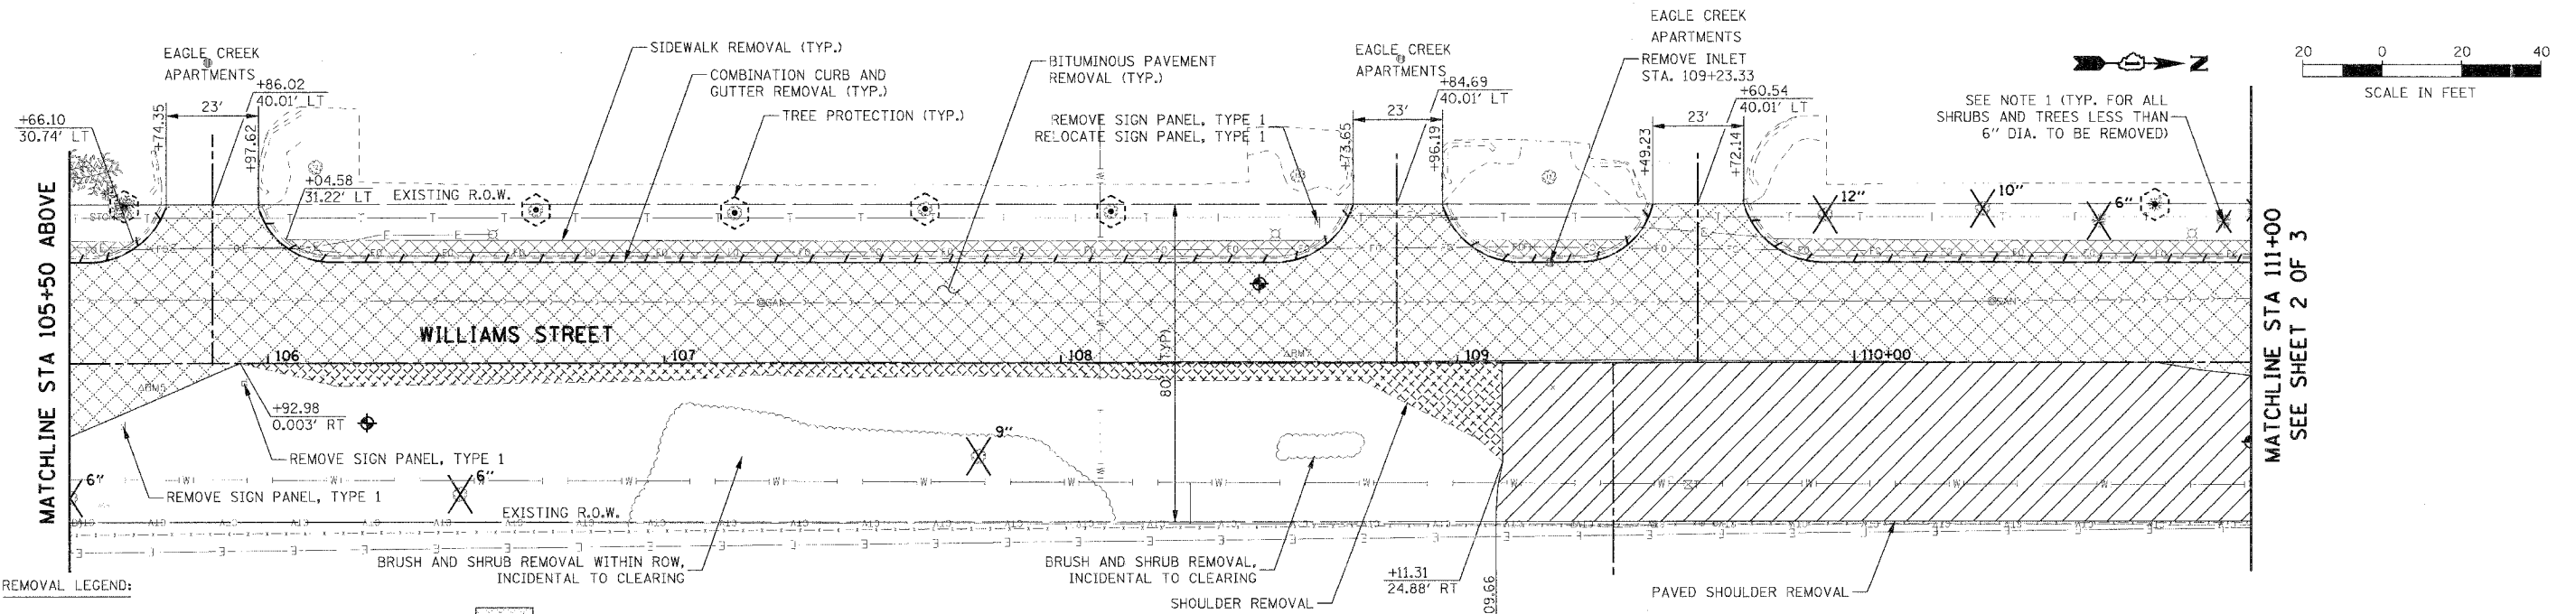

REMOVAL LEGEND:

- BITUMINOUS PAVEMENT REMOVAL
- SIDEWALK REMOVAL
- DRIVEWAY PAVEMENT REMOVAL
- PAVED SHOULDER REMOVAL
- SHOULDER REMOVAL
- PARKWAY REMOVAL (PAID FOR AS: XXXX)
- COMBINATION CURB AND GUTTER REMOVAL
- TREE REMOVAL
- TREE PROTECTION
- SAPLING (LESS THAN 6" DIA.), SHRUB, AND BUSH REMOVAL; CONSIDERED INCIDENTAL TO CLEARING

NOTE:
 1. SHRUB REMOVAL AND TREE REMOVAL (LESS THAN 6" DIAMETER) SHALL BE CLEARED AS PART OF SECTION 201 IN THE IDOT STANDARD SPECIFICATIONS. THE CONTRACTOR IS RESPONSIBLE FOR ANY DAMAGE TO BUSHES AND TREES THAT SHOULD REMAIN.

REVISIONS	
NAME	DATE

ILLINOIS DEPARTMENT OF TRANSPORTATION
 VILLAGE OF WESTMONT
 WILLIAMS STREET RECONSTRUCTION
 REMOVAL PLAN
 SHEET 1 OF 3
 SCALE: 1:20
 DATE: 09/21/07
 DRAWN BY: JAL
 CHECKED BY: JMT

PLOT DATE: *MONTA*
 FILE NAME: *WELLS*
 PLOT SCALE: *SCALE*
 USER NAME: *USER*