




F.A.U. RTE.	SECTION	COUNTY	TOTAL SHEETS	SHEET NO.
2993	05-00094-00-WR	DUPAGE	67	42
STA. 100+00		TO STA. 111+00		
FED. ROAD DIST. NO. 1 ILLINOIS FED. AID PROJECT				
PROJECT NO.: M-8003 (707)				

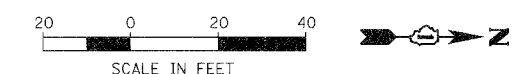

PLAN	REVISIONS	DATE
NO.	BY	
	DATE	
	BY	
	DATE	
	BY	
	DATE	
	BY	
	DATE	
	BY	
	DATE	

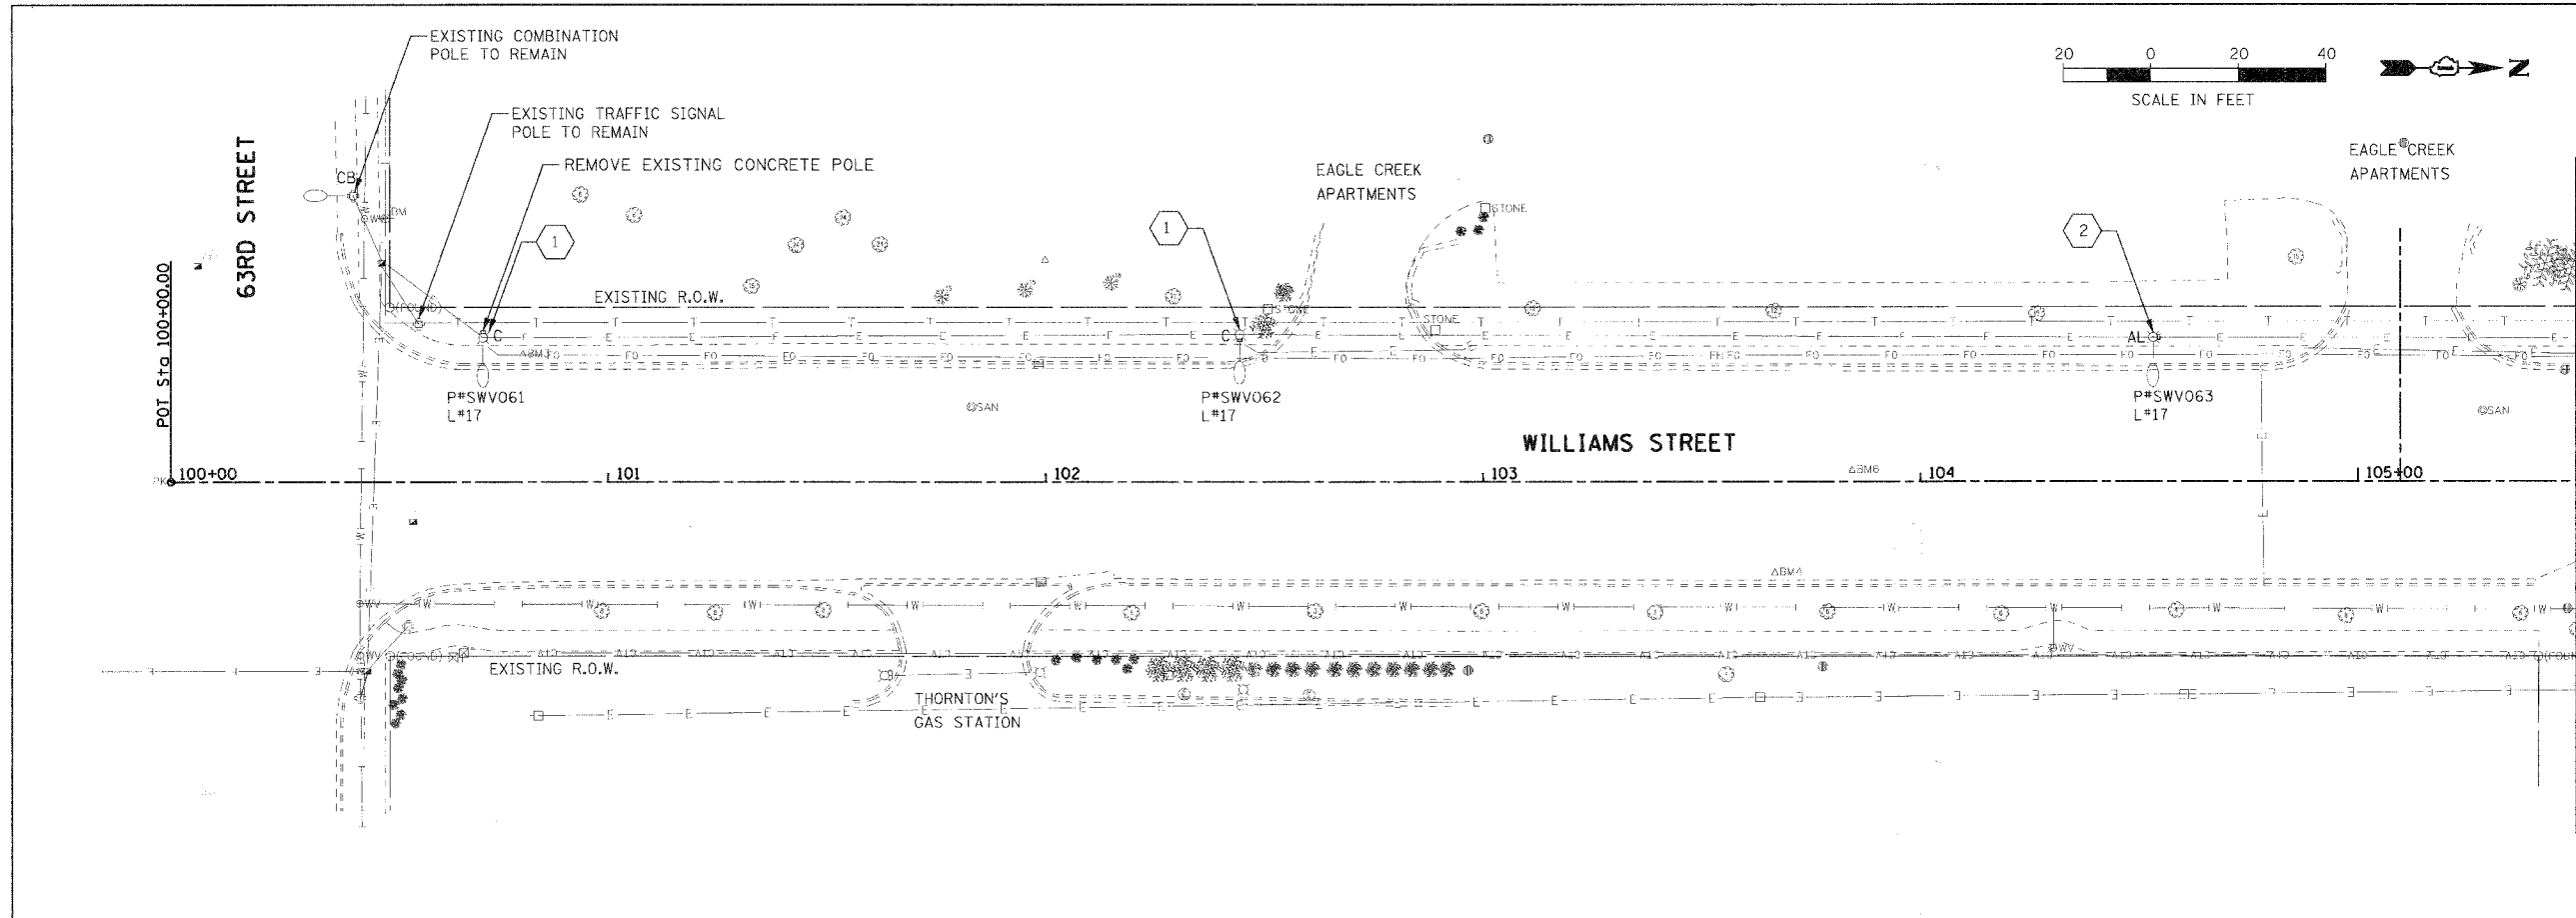

PROFILE	REVISIONS	DATE
NO.	BY	
	DATE	
	BY	
	DATE	
	BY	
	DATE	
	BY	
	DATE	
	BY	
	DATE	

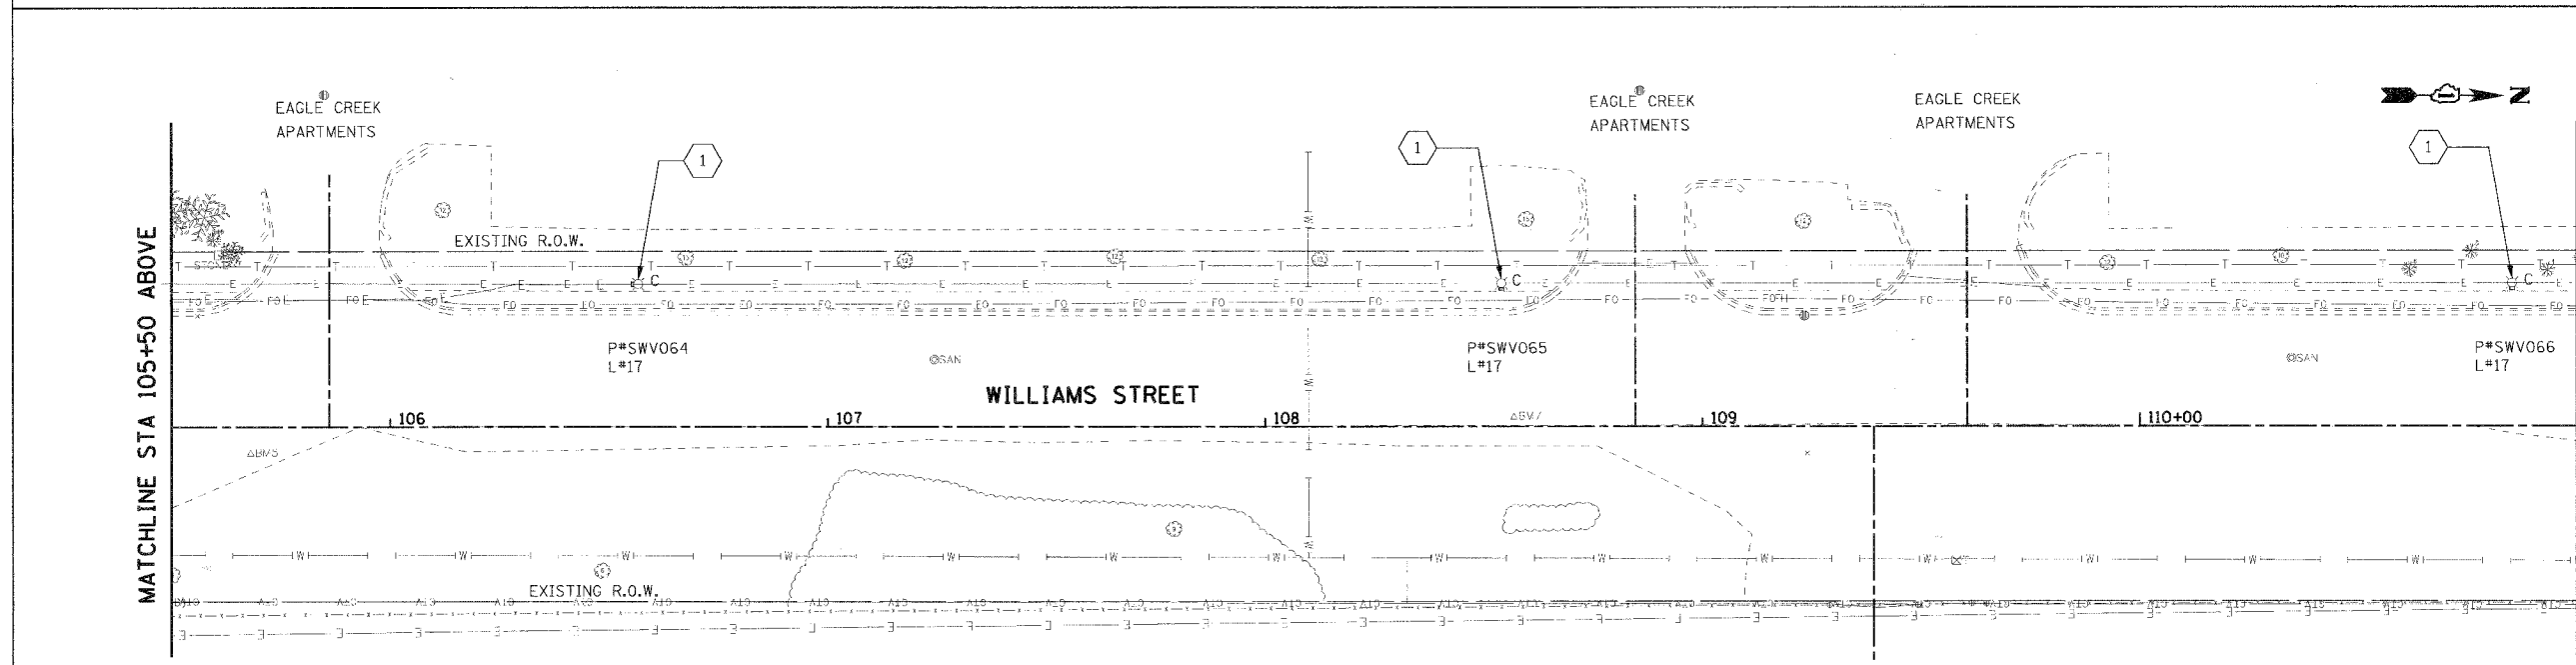

- GENERAL NOTES:**
- REFER TO DRAWING E-01 FOR GENERAL NOTES, LEGEND AND ABBREVIATIONS.
 - LOCATION OF EXISTING LIGHT POLES ARE APPROXIMATE. FIELD VERIFY EXACT LOCATION.

- KEY NOTES:**
- EXISTING CONCRETE LIGHT POLE AND EXISTING LUMINAIRE TO BE REMOVED AND SALVAGE LIGHT FIXTURE.
 - EXISTING ALUMINUM LIGHT POLE TO REMAIN. REMOVE AND SALVAGE EXISTING LUMINAIRE

PLOT DATE = DATE*
 PLOT SCALE = SCALE*
 USER NAME = USER*

E-02 2 OF 12

REVISIONS	
NAME	DATE

ILLINOIS DEPARTMENT OF TRANSPORTATION

VILLAGE OF WESTMONT
WILLIAMS STREET RECONSTRUCTION

LIGHTING DEMOLITION PLAN
SHEET 1 OF 3

SCALE: 1/20
DATE: 09/21/07

DRAWN BY: FO
CHECKED BY: DEM