


F.A.U. RTE.	SECTION	COUNTY	TOTAL SHEETS	SHEET NO.
2993	05-00094-00-WR	DUPAGE	67	66
STA.		TO STA.		
FED. ROAD DIST. NO. 1		ILLINOIS FED. AID PROJECT		

FINAL SURVEY	SURVEYED	DATE
NOTED	PLOTTED	
NO. _____	TEMP. AT	
	AREAS CHECKED	

ORIGINAL SURVEY	SURVEYED	DATE
NOTED	PLOTTED	
NO. _____	TEMP. AT	
	AREAS CHECKED	

PLOT DATE	DATE
PLOT SCALE	SCALE
USER NAME	USER

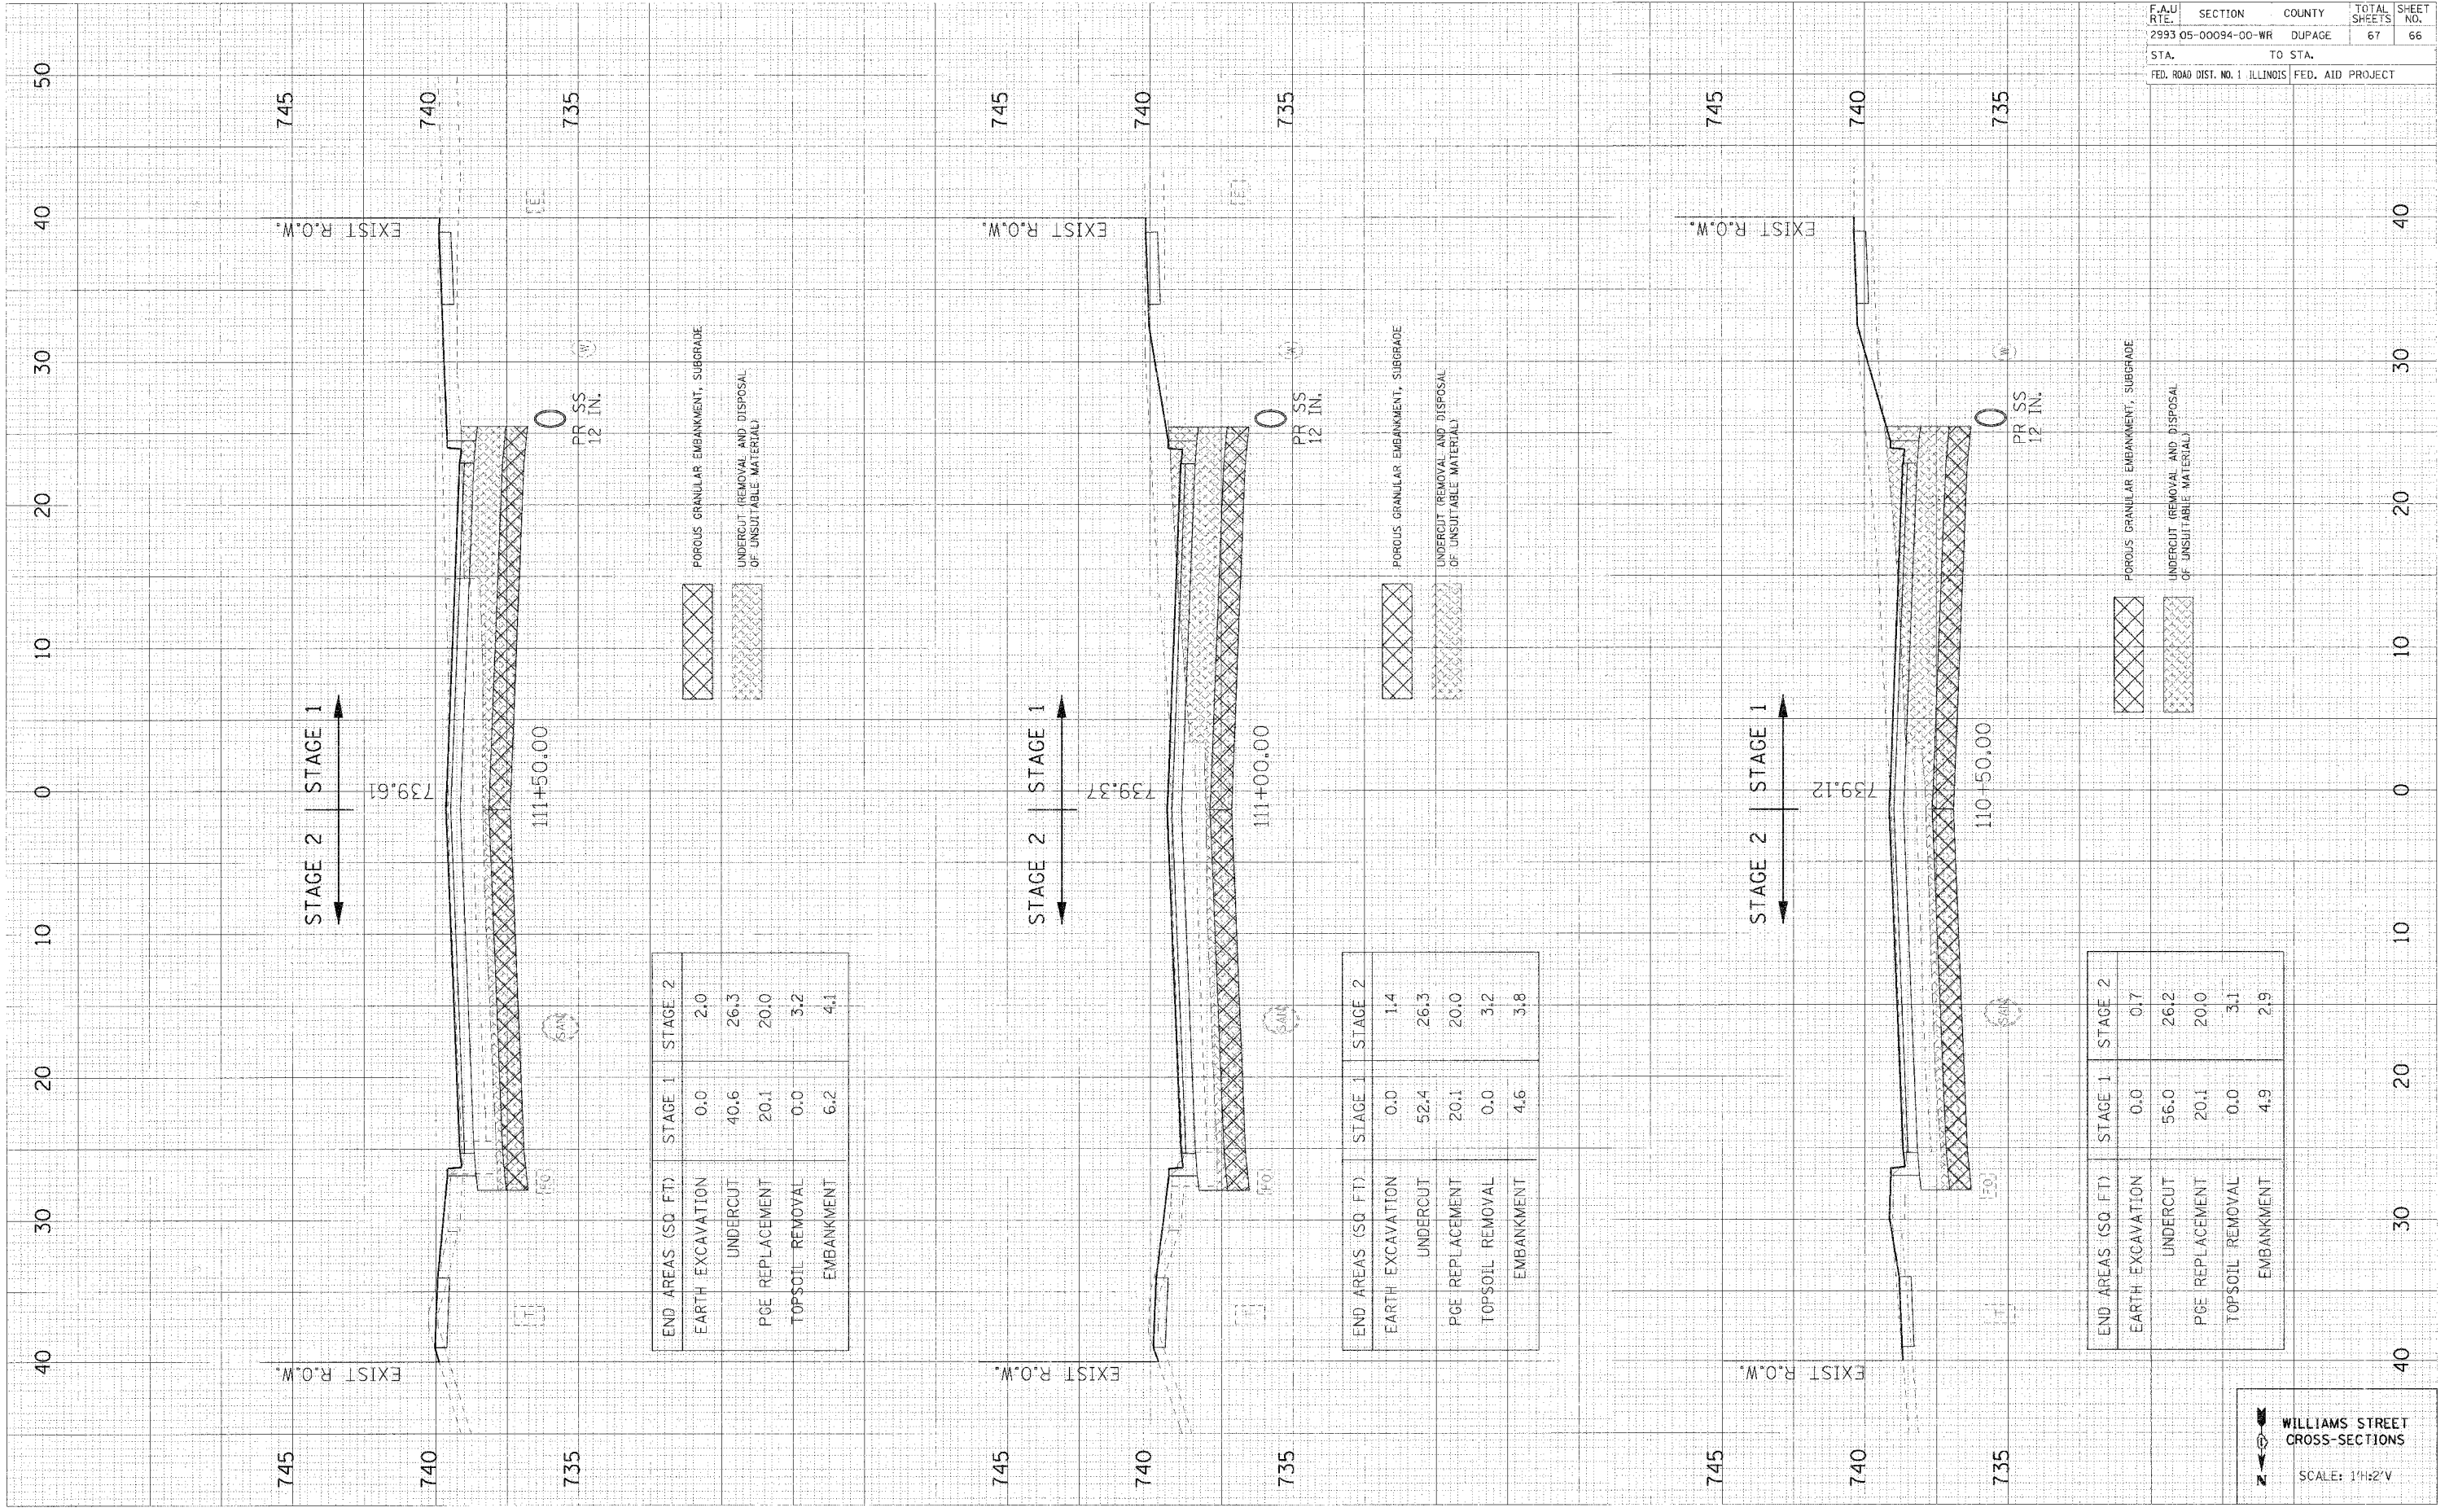

END AREAS (SQ. FT.)	STAGE 1	STAGE 2
EARTH EXCAVATION	0.0	2.0
UNDERCUT	40.6	26.3
PCE REPLACEMENT	20.1	20.0
TOPSOIL REMOVAL	0.0	3.2
EMBANKMENT	6.2	4.1

END AREAS (SQ. FT.)	STAGE 1	STAGE 2
EARTH EXCAVATION	0.0	1.4
UNDERCUT	52.4	26.3
PCE REPLACEMENT	20.1	20.0
TOPSOIL REMOVAL	0.0	3.2
EMBANKMENT	4.6	3.8

END AREAS (SQ. FT.)	STAGE 1	STAGE 2
EARTH EXCAVATION	0.0	0.7
UNDERCUT	56.0	26.2
PCE REPLACEMENT	20.1	20.0
TOPSOIL REMOVAL	0.0	3.1
EMBANKMENT	4.9	2.9

WILLIAMS STREET  
CROSS-SECTIONS  
SCALE: 1"=2'V