



ROUTE	SECTION	COUNTY	TOWNSHIP	SHEET
TR 61A	06-1518-01-BR	OCLE	WINNEBAGO	14
FED. ROAD DIST. NO. 7		ILLINOIS		FED. AID PROJECT: LHOS-14(6-4)

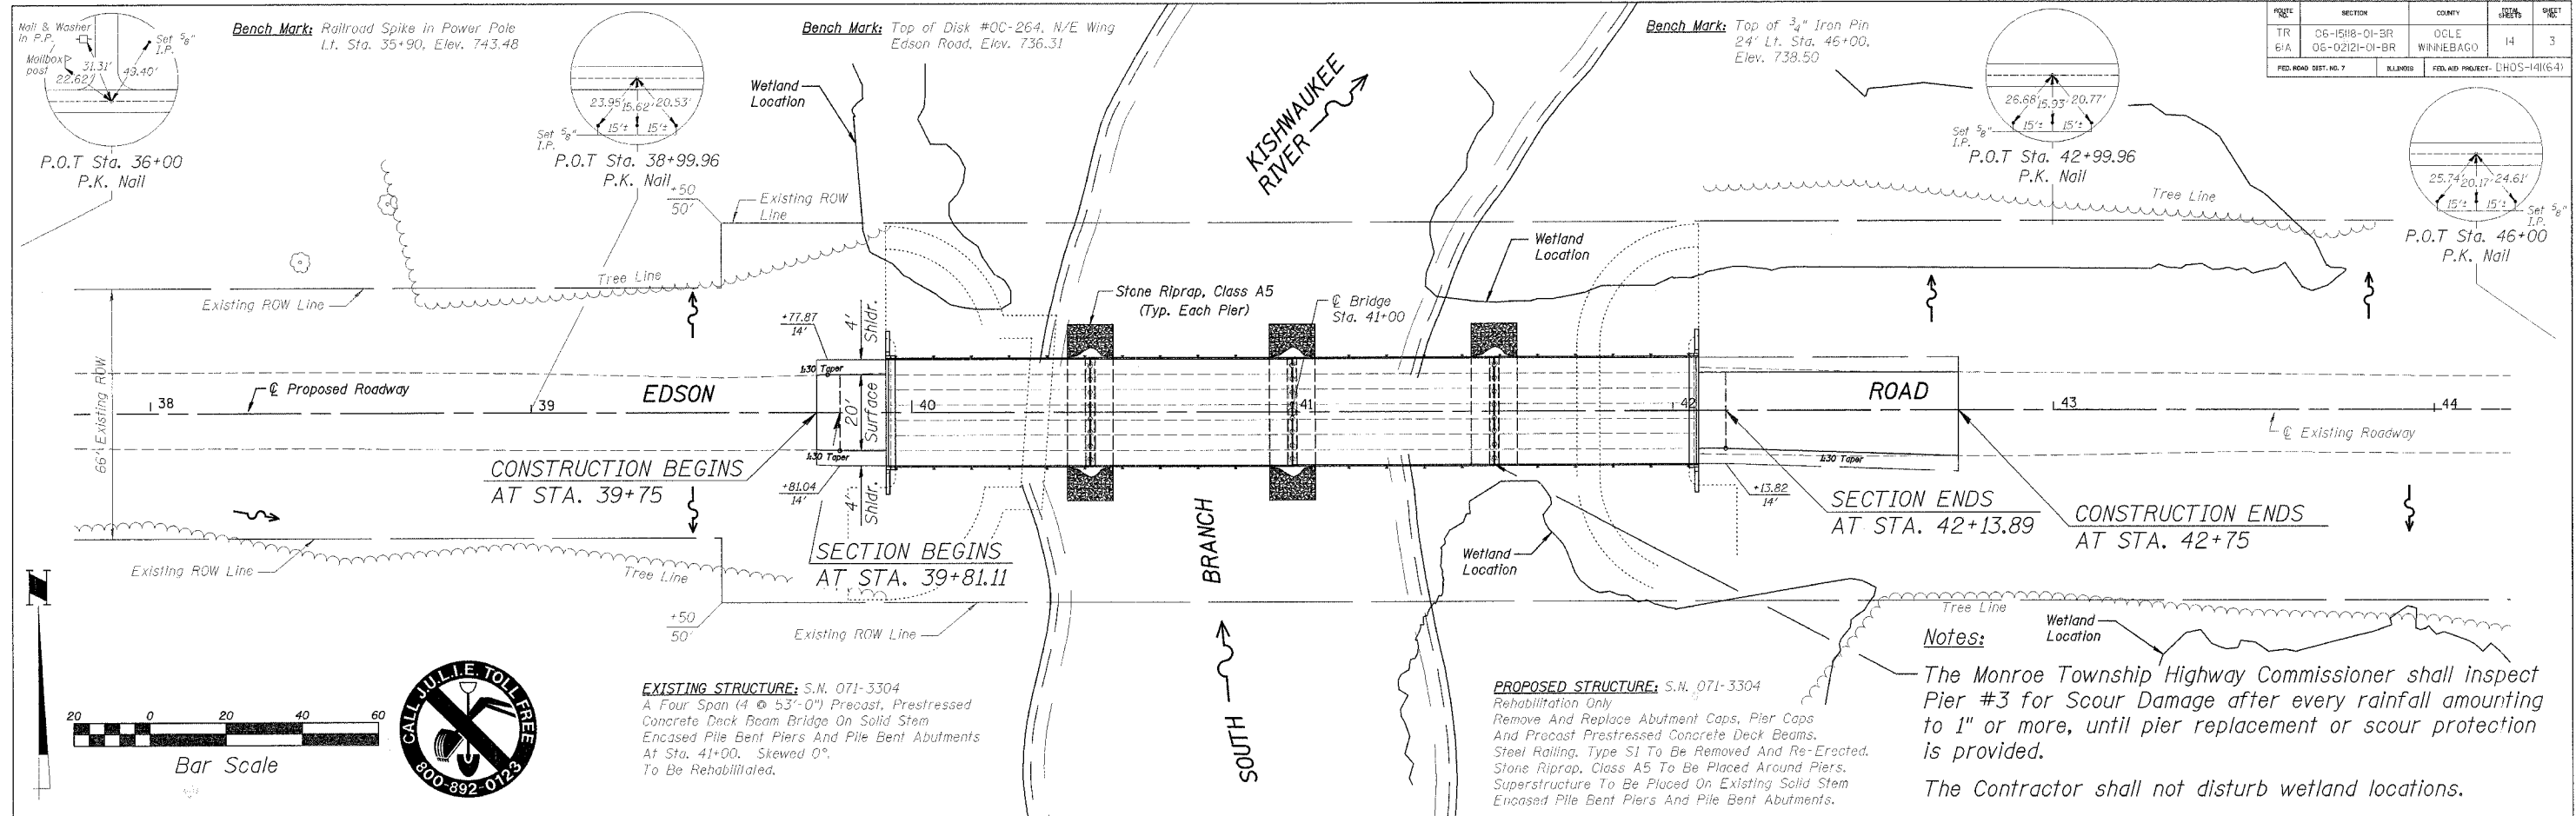

Notes:
 The Monroe Township Highway Commissioner shall inspect Pier #3 for Scour Damage after every rainfall amounting to 1" or more, until pier replacement or scour protection is provided.
 The Contractor shall not disturb wetland locations.

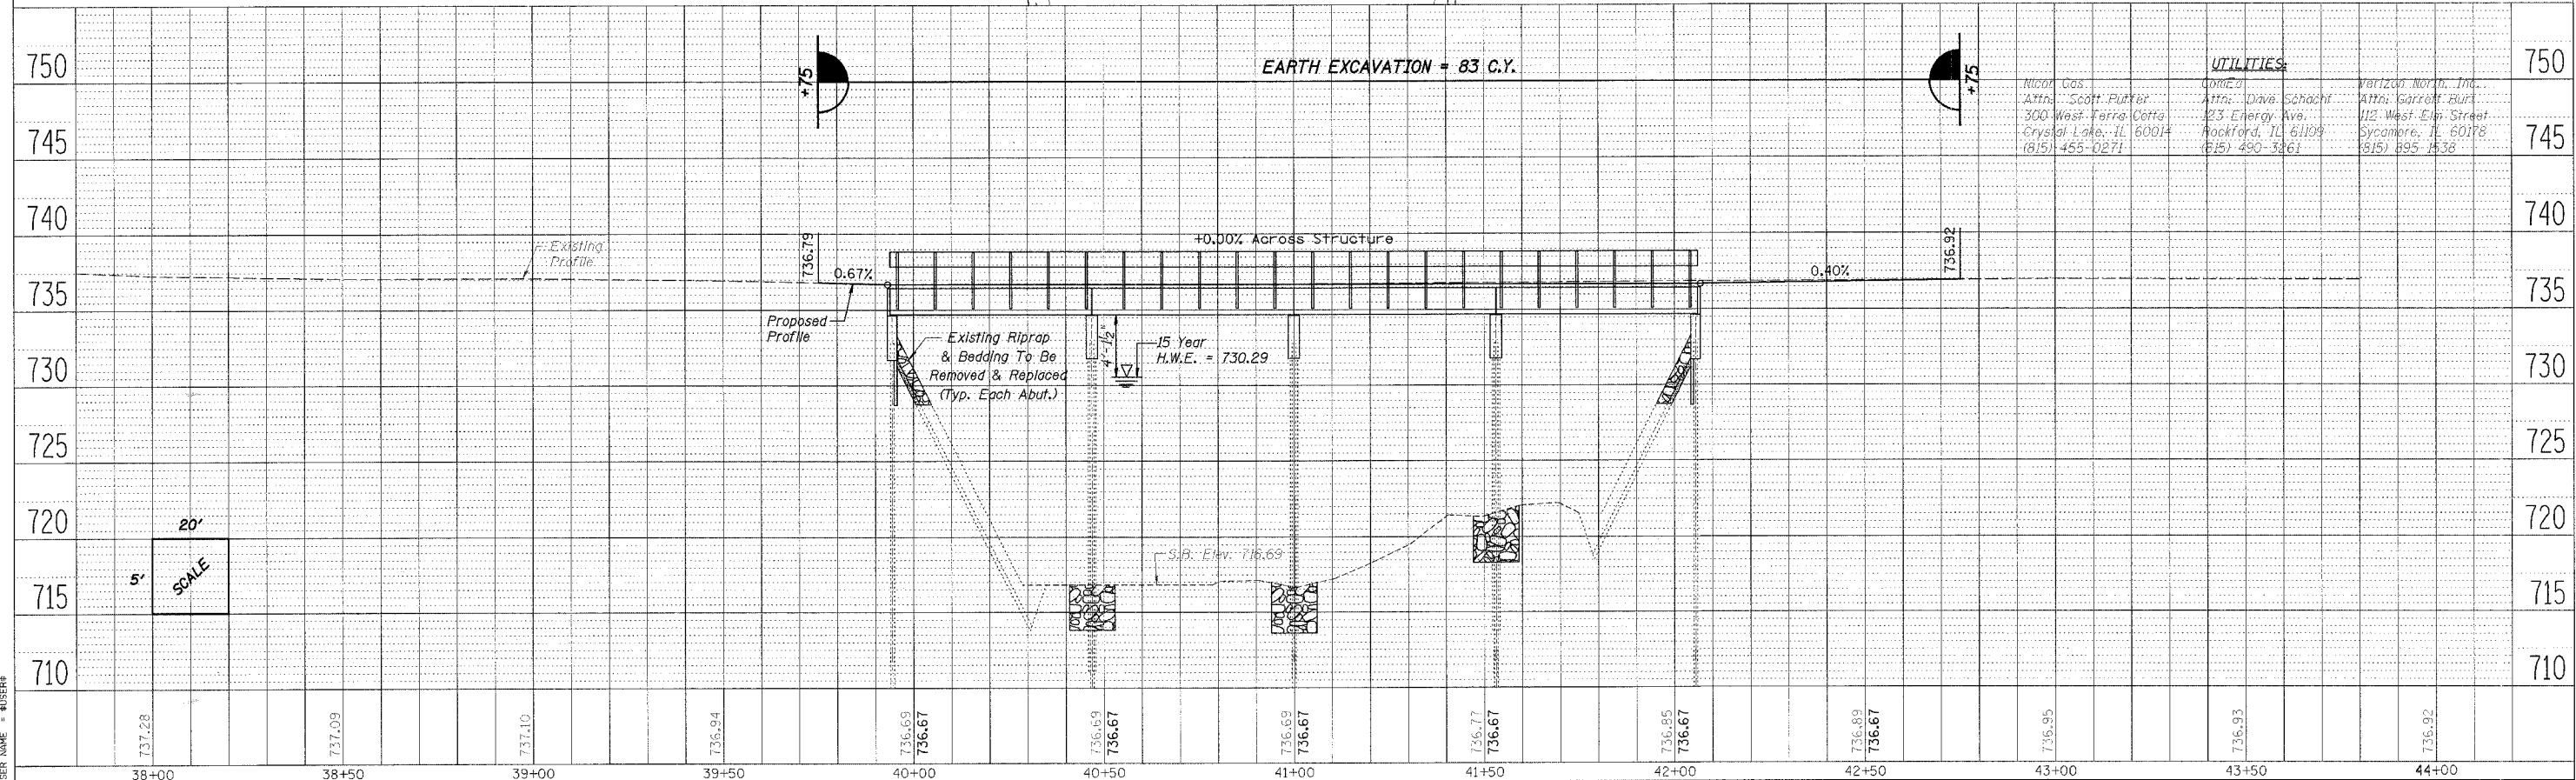

EDSON ROAD (TR 61A) - PLAN & PROFILE

DATE	BY

DATE	BY

DATE = #DATE
 FILE NAME = #FILE#
 PLOT SCALE = #SCALE#
 USER NAME = #USER#

S:\Struct\1092D06EdsonRoad\pp\EDSON1.dgn