
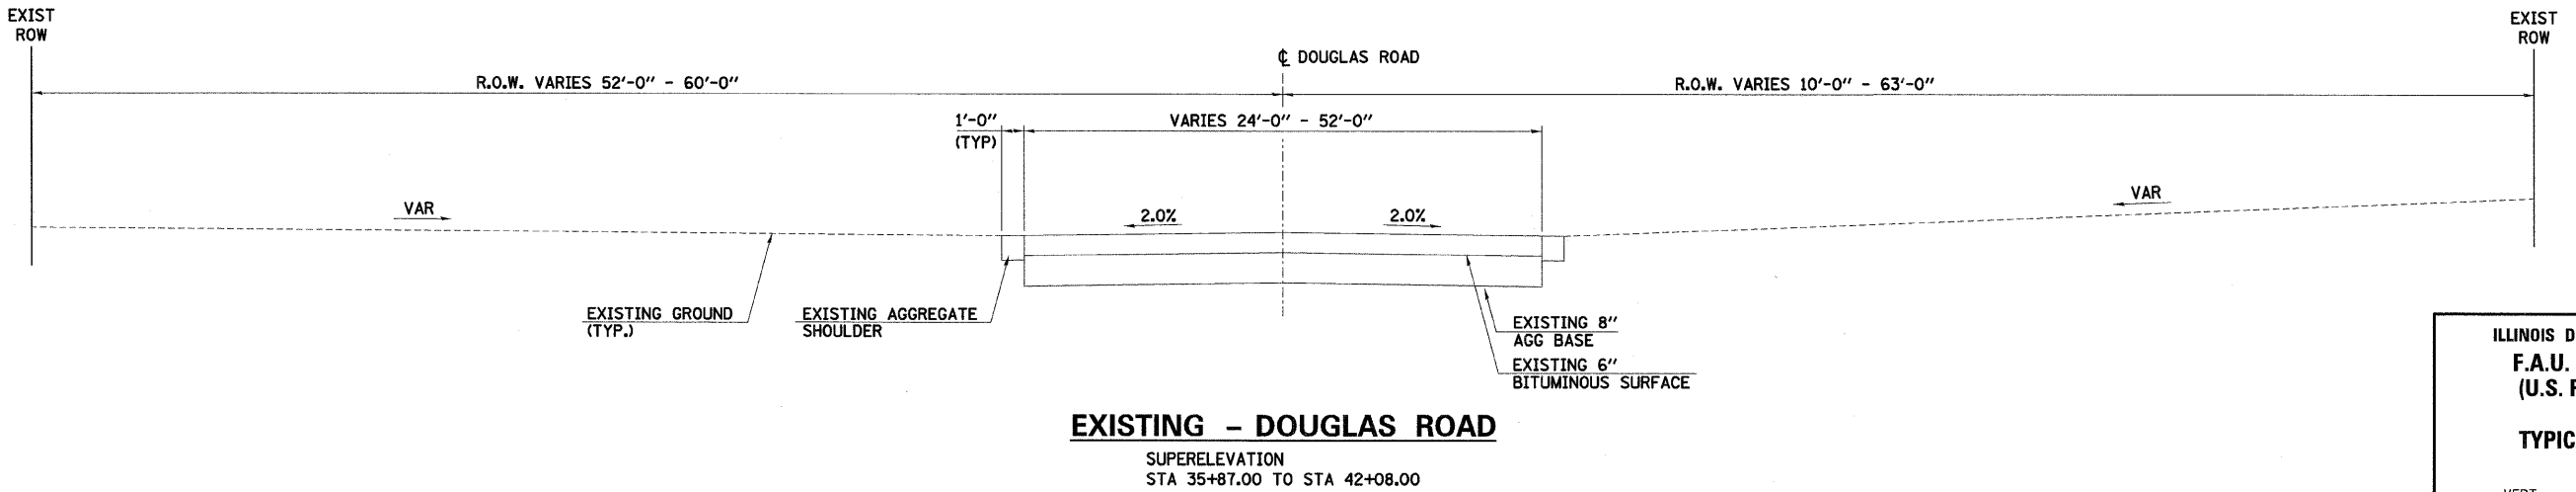
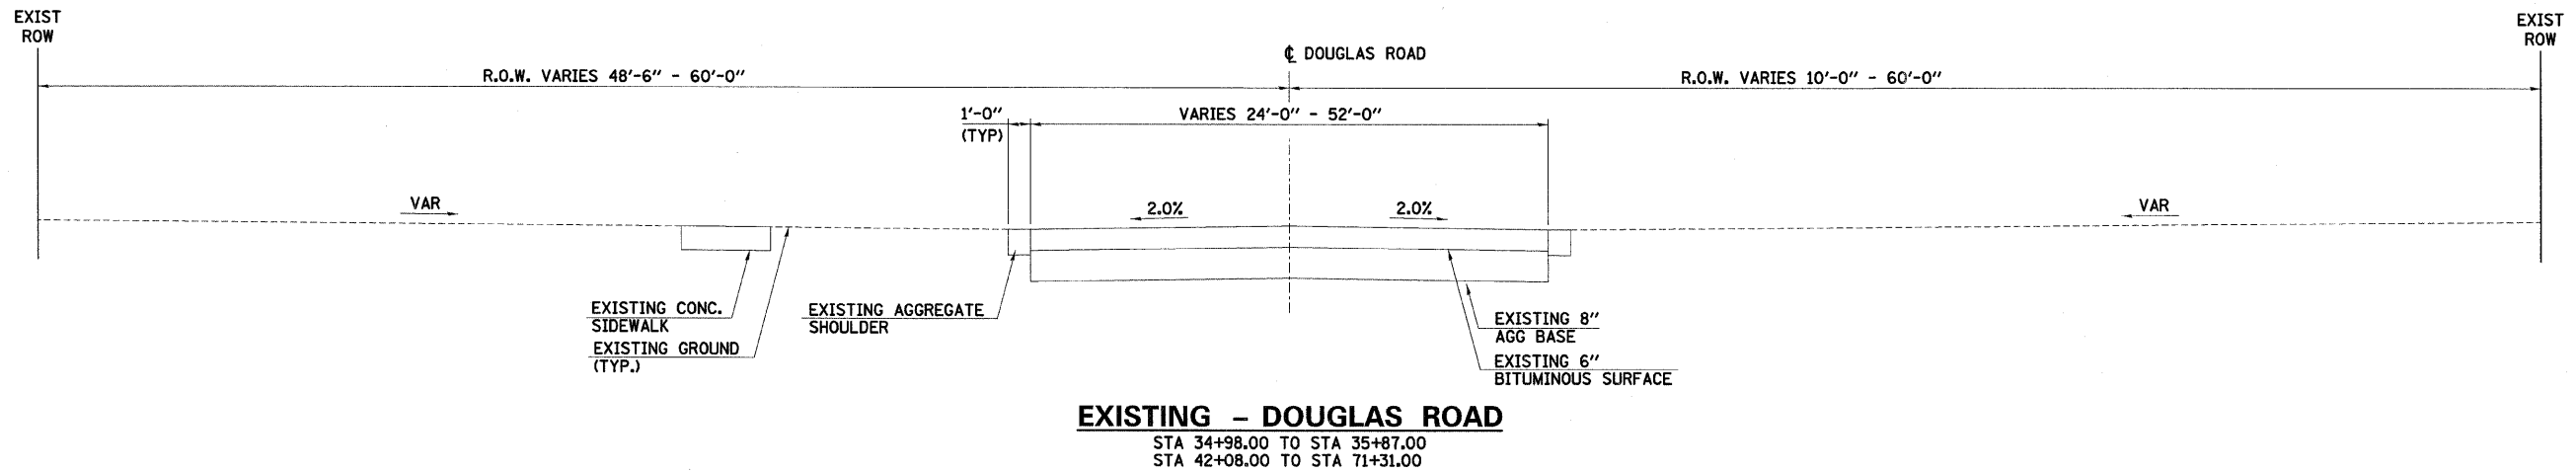


F.A.U. RTE.	SECTION	COUNTY	TOTAL SHEETS	SHEET NO.
2508	02-00039-00-PV	KENDALL	146	8
STA.		TO STA.		
FED. ROAD DIST. NO.		ILLINOIS	FED. AID PROJECT	

87333

PLAN	REVISIONS	DATE
NO.	NO.	
BY	BY	BY
NO.	NO.	NO.
NO.	NO.	NO.
NO.	NO.	NO.

PROFILE	REVISIONS	DATE
NO.	NO.	
BY	BY	BY
NO.	NO.	NO.
NO.	NO.	NO.
NO.	NO.	NO.

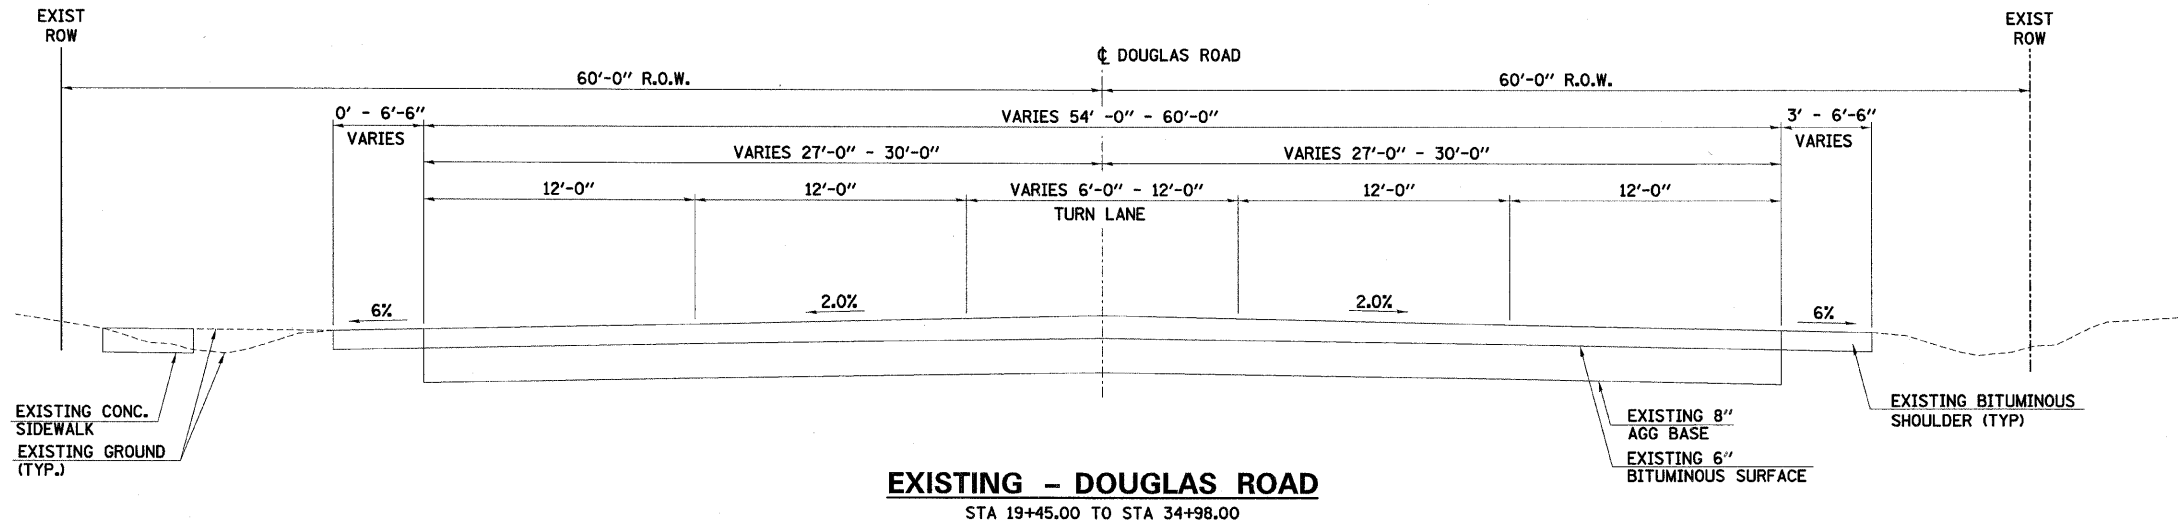

ILLINOIS DEPARTMENT OF TRANSPORTATION
F.A.U. 2508 - DOUGLAS ROAD
(U.S. RTE 34 TO U.S. RTE 30)
TYPICAL SECTIONS EXISTING
SCALE: VERT. _____
HORIZ. _____
DATE _____ DRAWN BY _____
CHECKED BY _____

24816 AM
3/28/2001
Y:\Users\m111\2001\0203\02742_cdo\pba\cadd\frs_dwg\1742_1.psd