
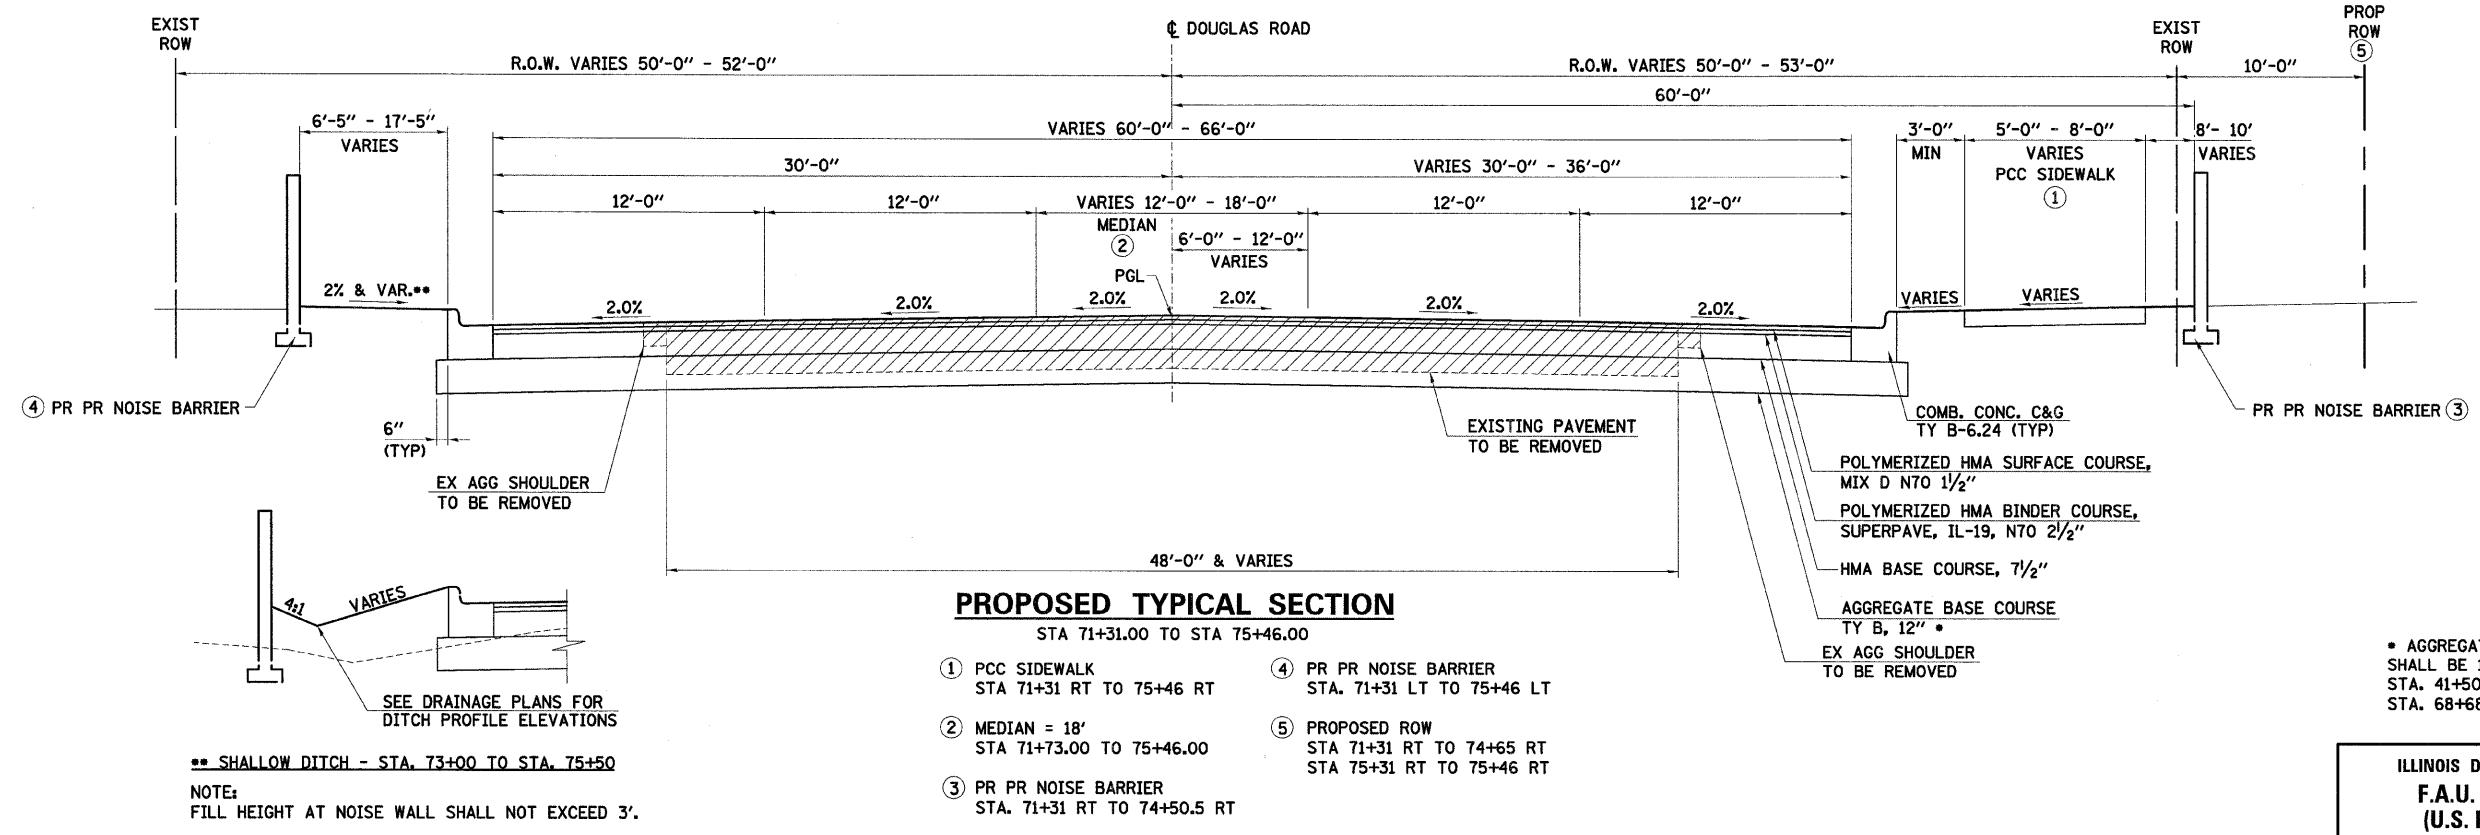


DATE: _____
 BY: _____
 SUPERVISED: _____
 CHECKED: _____
 PLAN NO.: _____

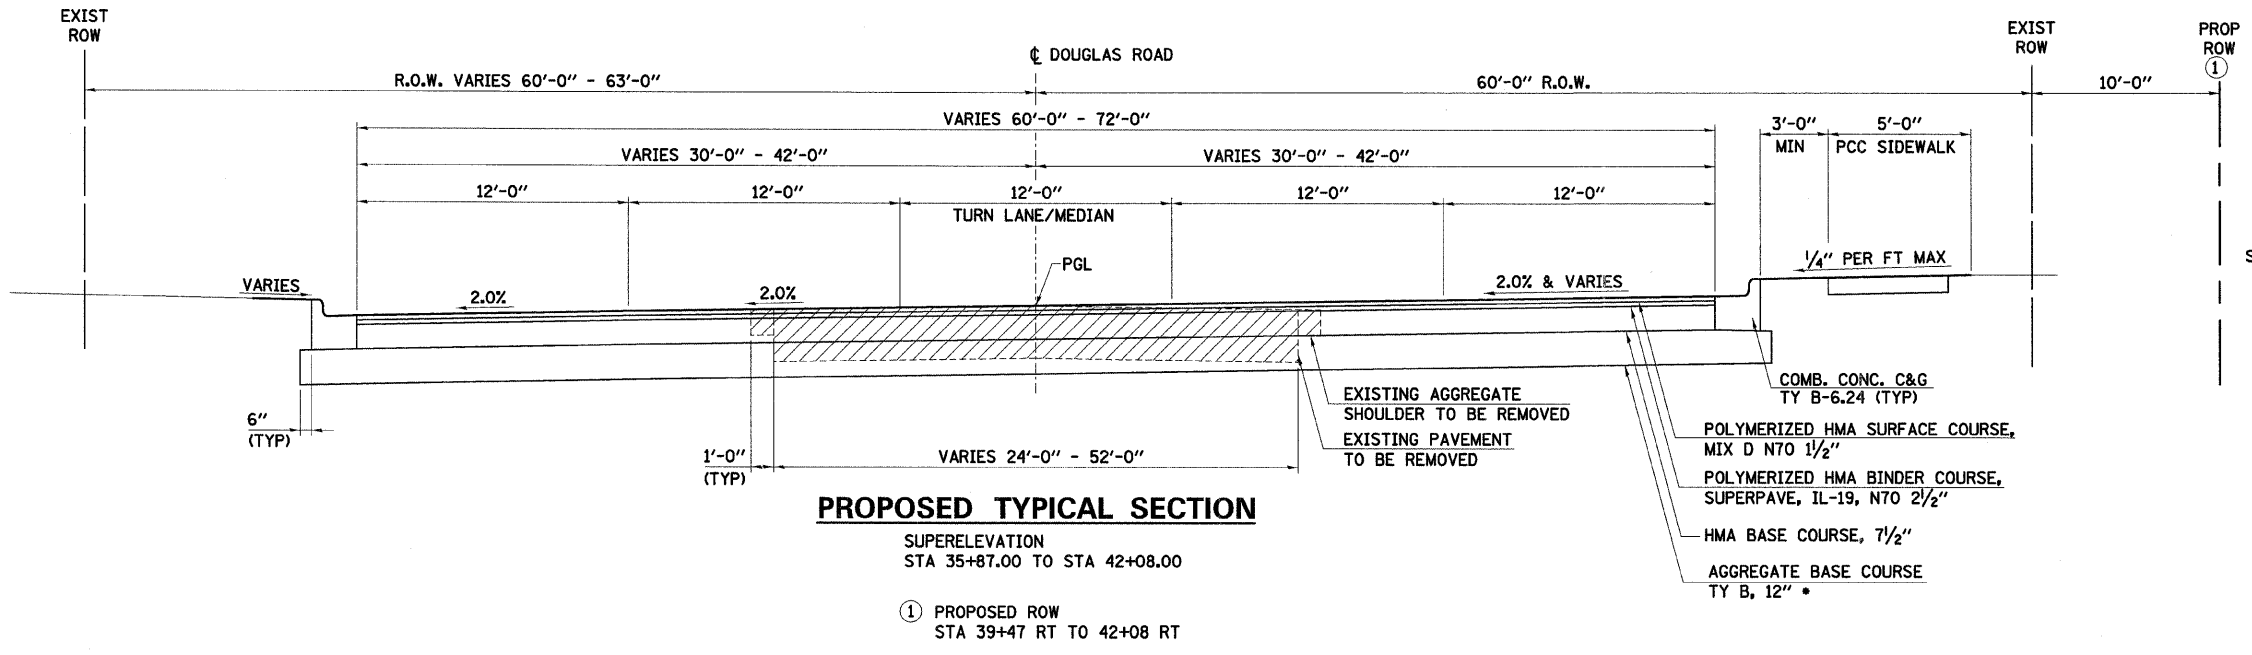

•• SHALLOW DITCH - STA. 73+00 TO STA. 75+50
 NOTE:
 FILL HEIGHT AT NOISE WALL SHALL NOT EXCEED 3'.

• AGGREGATE BASE COURSE, TYPE B SHALL BE 12" EXCEPT AS LISTED BELOW:
 STA. 41+50 TO STA. 44+50 14"
 STA. 68+68 TO STA. 71+68 18"

ILLINOIS DEPARTMENT OF TRANSPORTATION
F.A.U. 2508 - DOUGLAS ROAD
(U.S. RTE 34 TO U.S. RTE 30)
TYPICAL SECTIONS PROPOSED

SCALE: VERT. _____
 HORIZ. _____
 DATE _____
 DRAWN BY _____
 CHECKED BY _____

DATE: _____
 BY: _____
 SUPERVISED: _____
 CHECKED: _____
 PROFILE NO.: _____

28887 AM
 3/28/2007
 J:\10083\sm111\200\000742-douglas\cadd\plan.dwg:1742-typr04.dgn