


F.A.U. RTE.	SECTION	COUNTY	TOTAL SHEETS	SHEET NO.
2508	02-00039-00-PV	KENDALL	146	12
STA.		TO STA.		
FED. ROAD DIST. NO.		ILLINOIS	FED. AID PROJECT	

87333

PLAN	SURVEYED	DATE
NOTE BOOK NO.	ALIGNMENT CHECKED	
	PLAN FILE NAME	

PROFILE	SURVEYED	DATE
NOTE BOOK NO.	GRADES CHECKED	
	SHOULDER NOTATION CHKD	

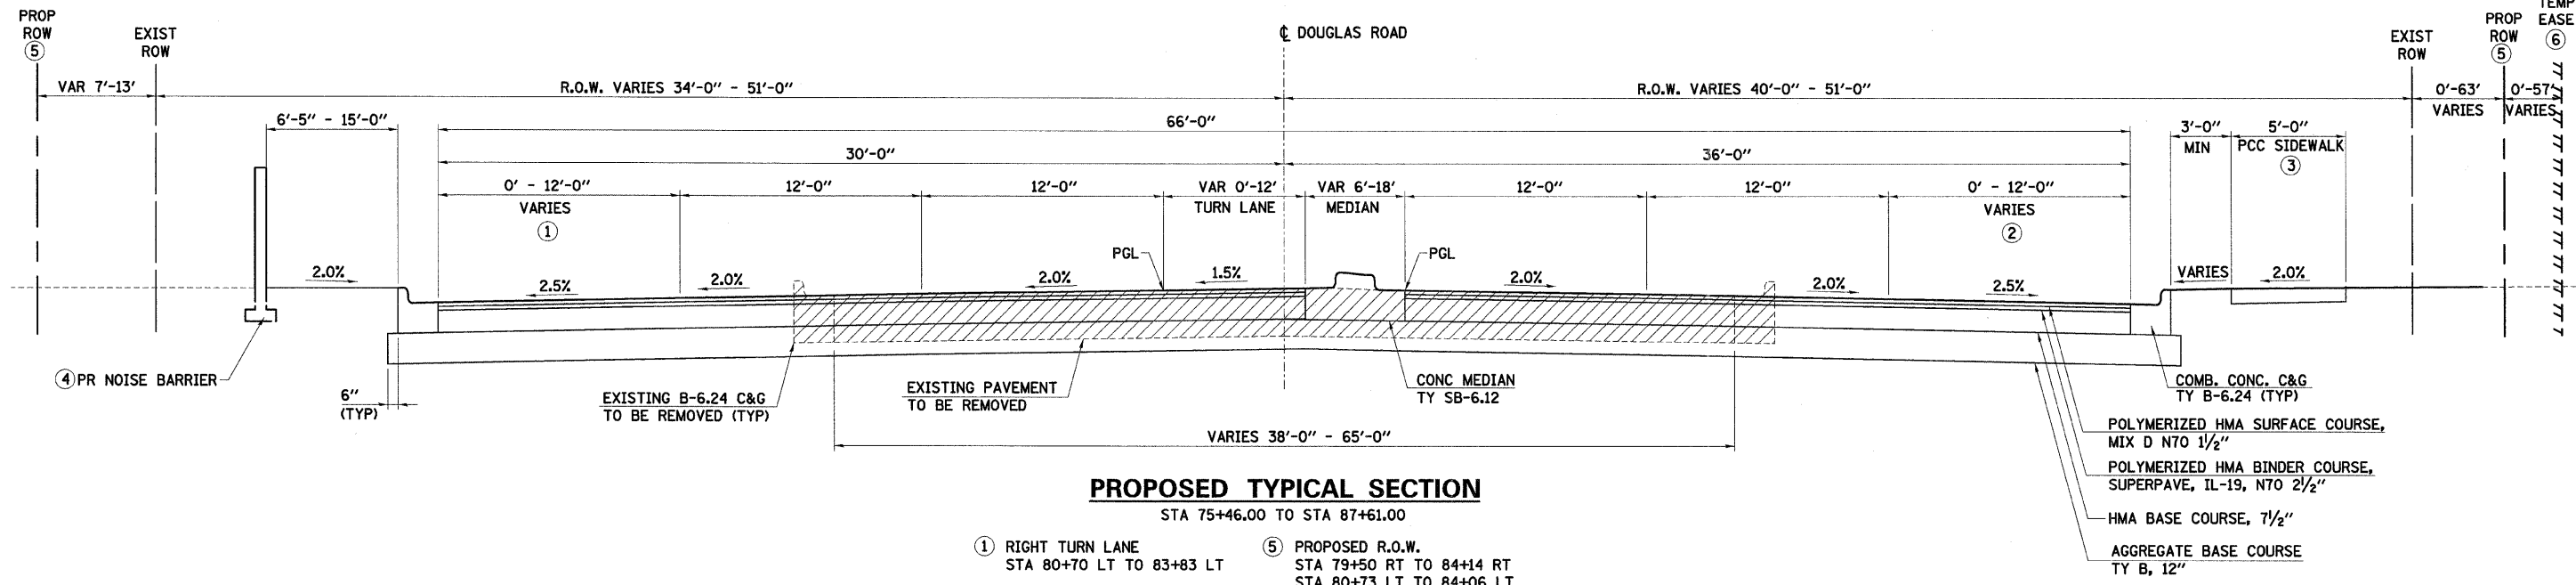

PROPOSED TYPICAL SECTION

STA 75+46.00 TO STA 87+61.00

- ① RIGHT TURN LANE
STA 80+70 LT TO 83+83 LT
- ② RIGHT TURN LANE
STA 80+76 RT TO 82+94 RT
- ③ PCC SIDEWALK
STA 75+46 RT TO 79+88 RT
- ④ PR NOISE BARRIER
STA 75+46 LT TO 79+59 LT
- ⑤ PROPOSED R.O.W.
STA 79+50 RT TO 84+14 RT
STA 80+73 LT TO 84+06 LT
STA 85+29 LT TO 85+50 LT
- ⑥ PROPOSED TEMPORARY EASEMENT
STA 76+92 RT TO 77+57 RT
STA 79+82 RT TO 87+37 RT

ILLINOIS DEPARTMENT OF TRANSPORTATION
F.A.U. 2508 - DOUGLAS ROAD
(U.S. RTE 34 TO U.S. RTE 30)
TYPICAL SECTIONS PROPOSED

SCALE: VERT. HORIZ.
DATE: DRAWN BY BAH
CHECKED BY CRF