
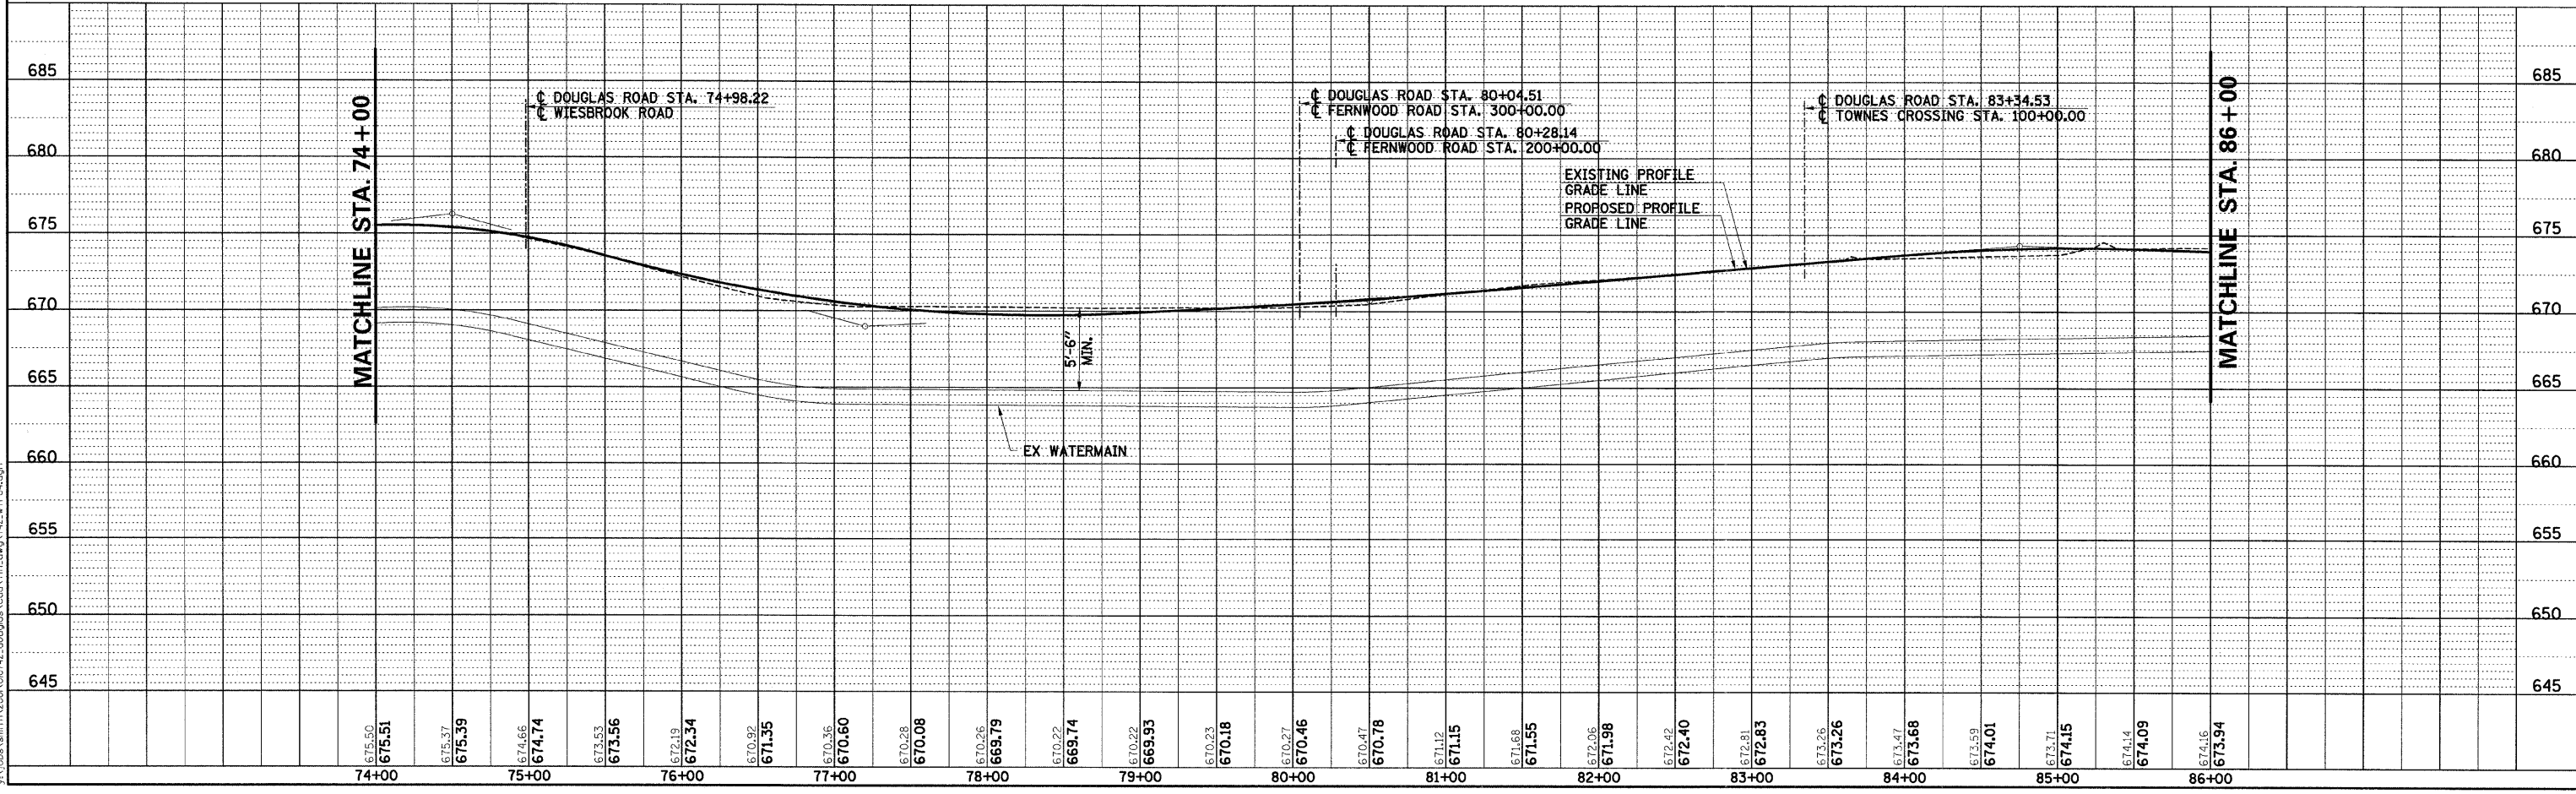
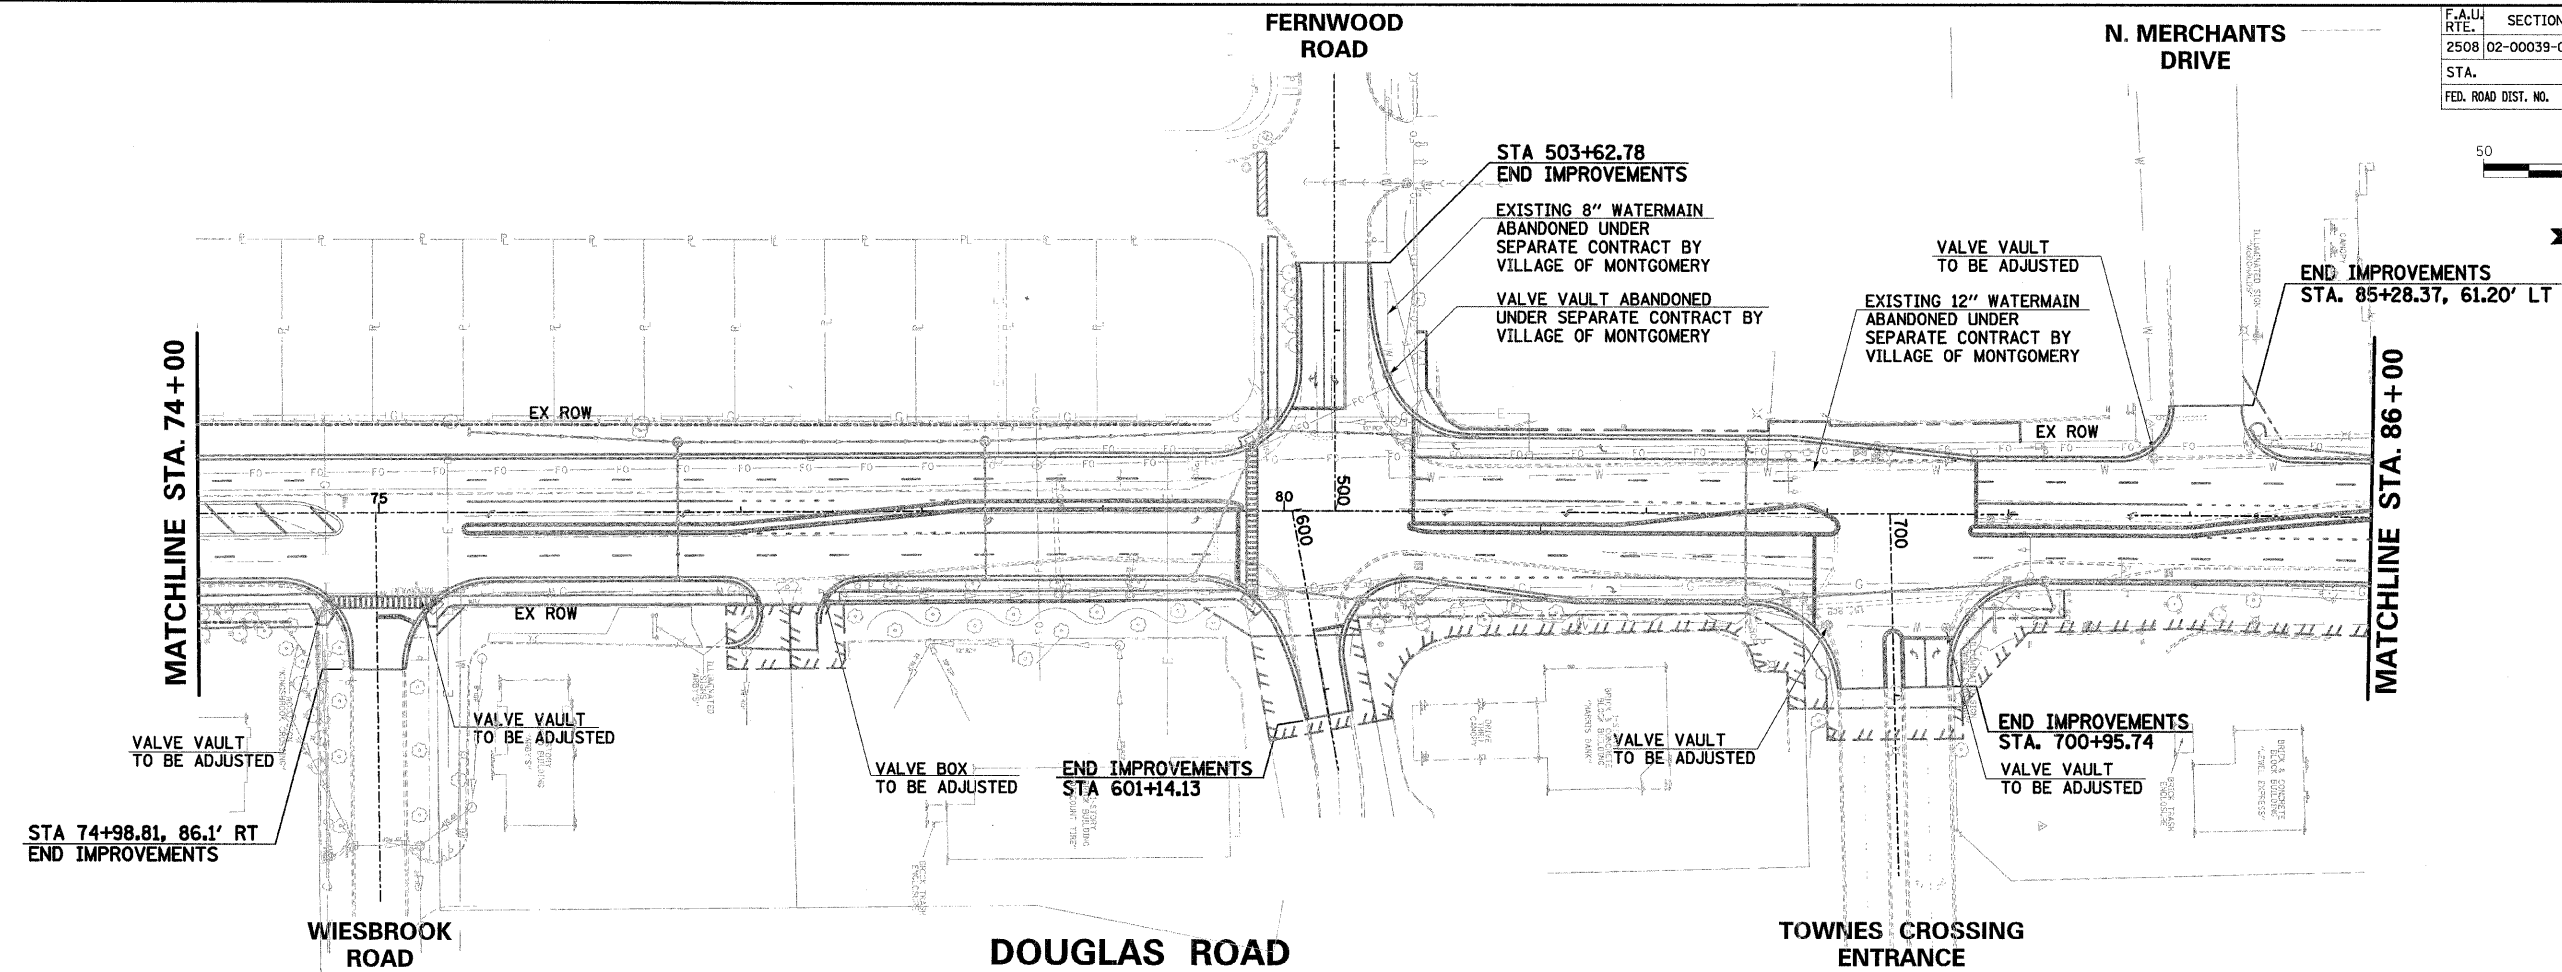


PLAN	SURVEYED	DATE
	PLOTTED	
	CHECKED	
	BY	
	NO. OF	
	WAY	
	CHECKED	
	NO.	
	FILE	
	NAME	

PROFILE	SURVEYED	DATE
	PLOTTED	
	CHECKED	
	BY	
	NO. OF	
	WAY	
	CHECKED	
	NO.	
	FILE	
	NAME	

F.A.U. RTE.	SECTION	COUNTY	TOTAL SHEETS	SHEET NO.
2508	02-00039-00-PV	KENDALL	146	59
STA.	TO STA.			
FED. ROAD DIST. NO.	ILLINOIS	FED. AID PROJECT		87333

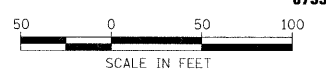

2/26/05 AM
 3/28/2007
 Y:\sbs\sm\11\2000\010742_douglas\cadd\plan\dwg\142_w1r04.dgn

DOUGLAS ROAD STA.74+00 TO STA. 86+00 - WATERMAIN PLAN & PROFILE