


4:08:43 AM  
3/28/2007

D:\2007\11\20\112007-11-20-000\112007-11-20-000.dwg

ORIGINAL SURVEY	DATE

FINAL SURVEY	DATE

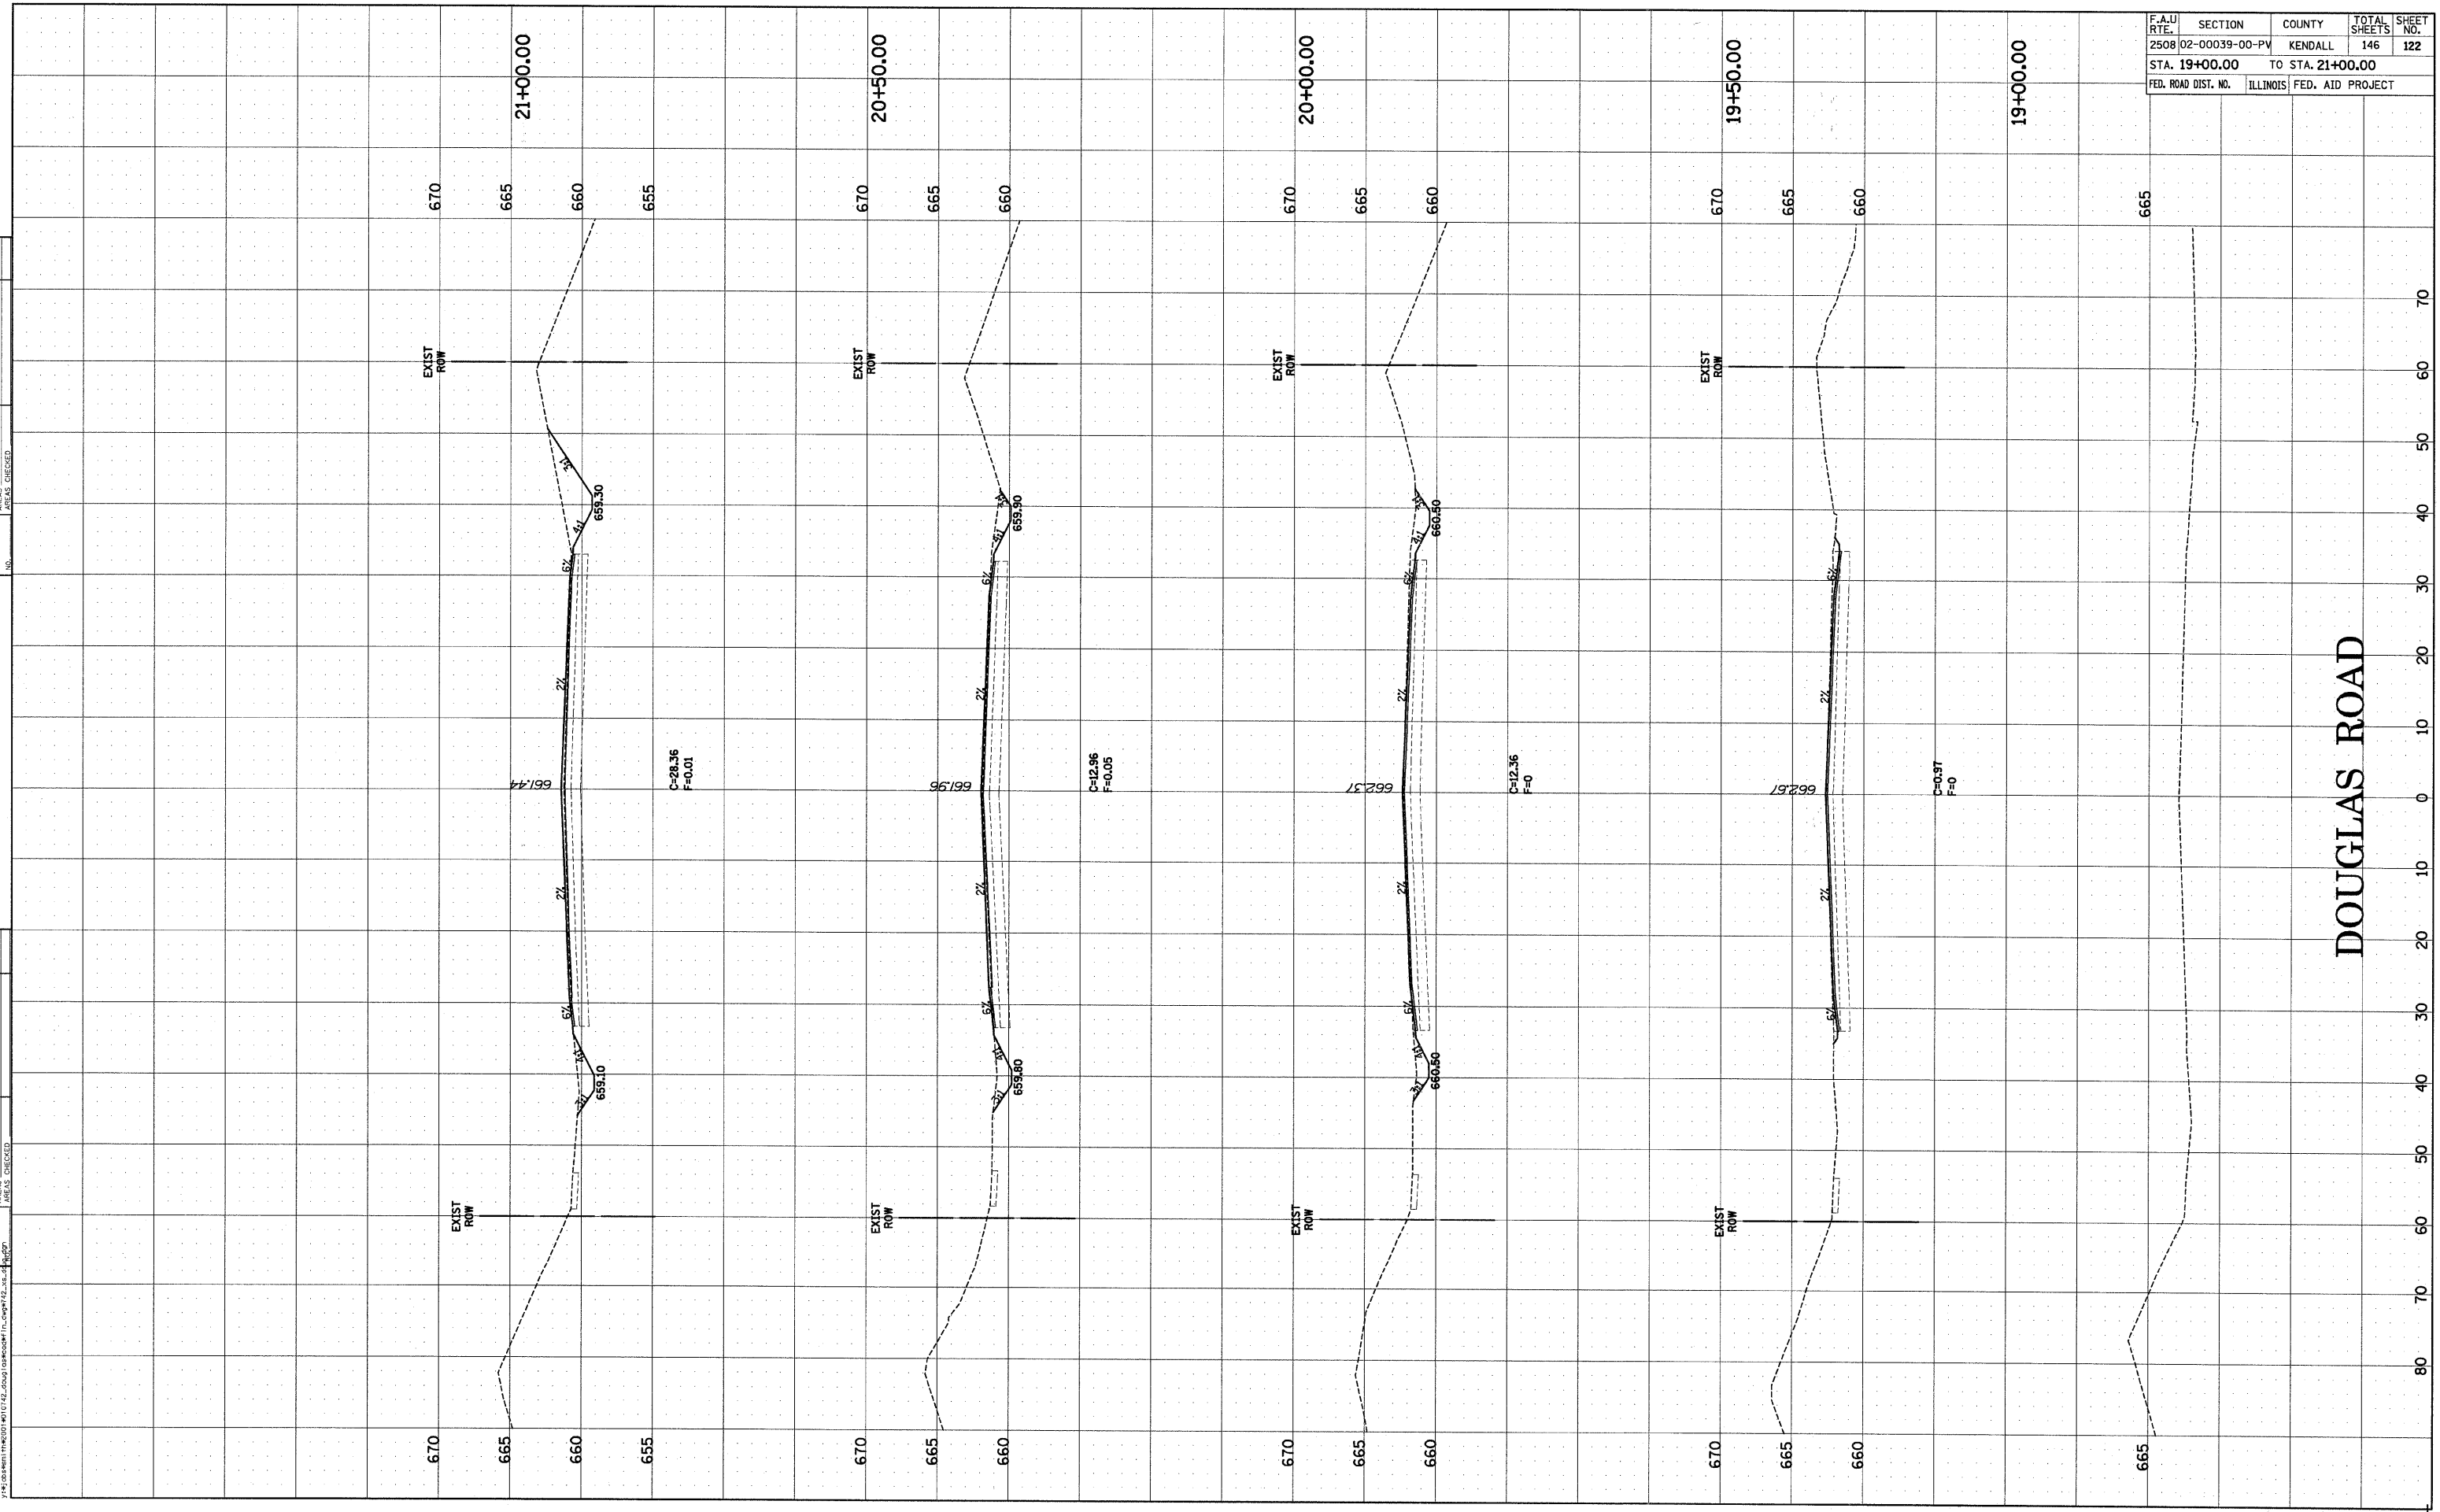

F.A.U. RTE.	SECTION	COUNTY	TOTAL SHEETS	SHEET NO.
2508	02-00039-00-PV	KENDALL	146	122
STA. 19+00.00		TO STA. 21+00.00		
FED. ROAD DIST. NO.	ILLINOIS	FED. AID PROJECT		

DOUGLAS ROAD