


4:08:48 AM
3/28/2007
7:41:00am

| ORIGINAL SURVEY | BY | DATE |
|-----------------|----|------|
| SURVEYED | | |
| PLOTTED | | |
| NOTE BOOK | | |
| AREAS CHECKED | | |

| FINAL SURVEY | BY | DATE |
|---------------|----|------|
| SURVEYED | | |
| PLOTTED | | |
| NOTE BOOK | | |
| AREAS CHECKED | | |

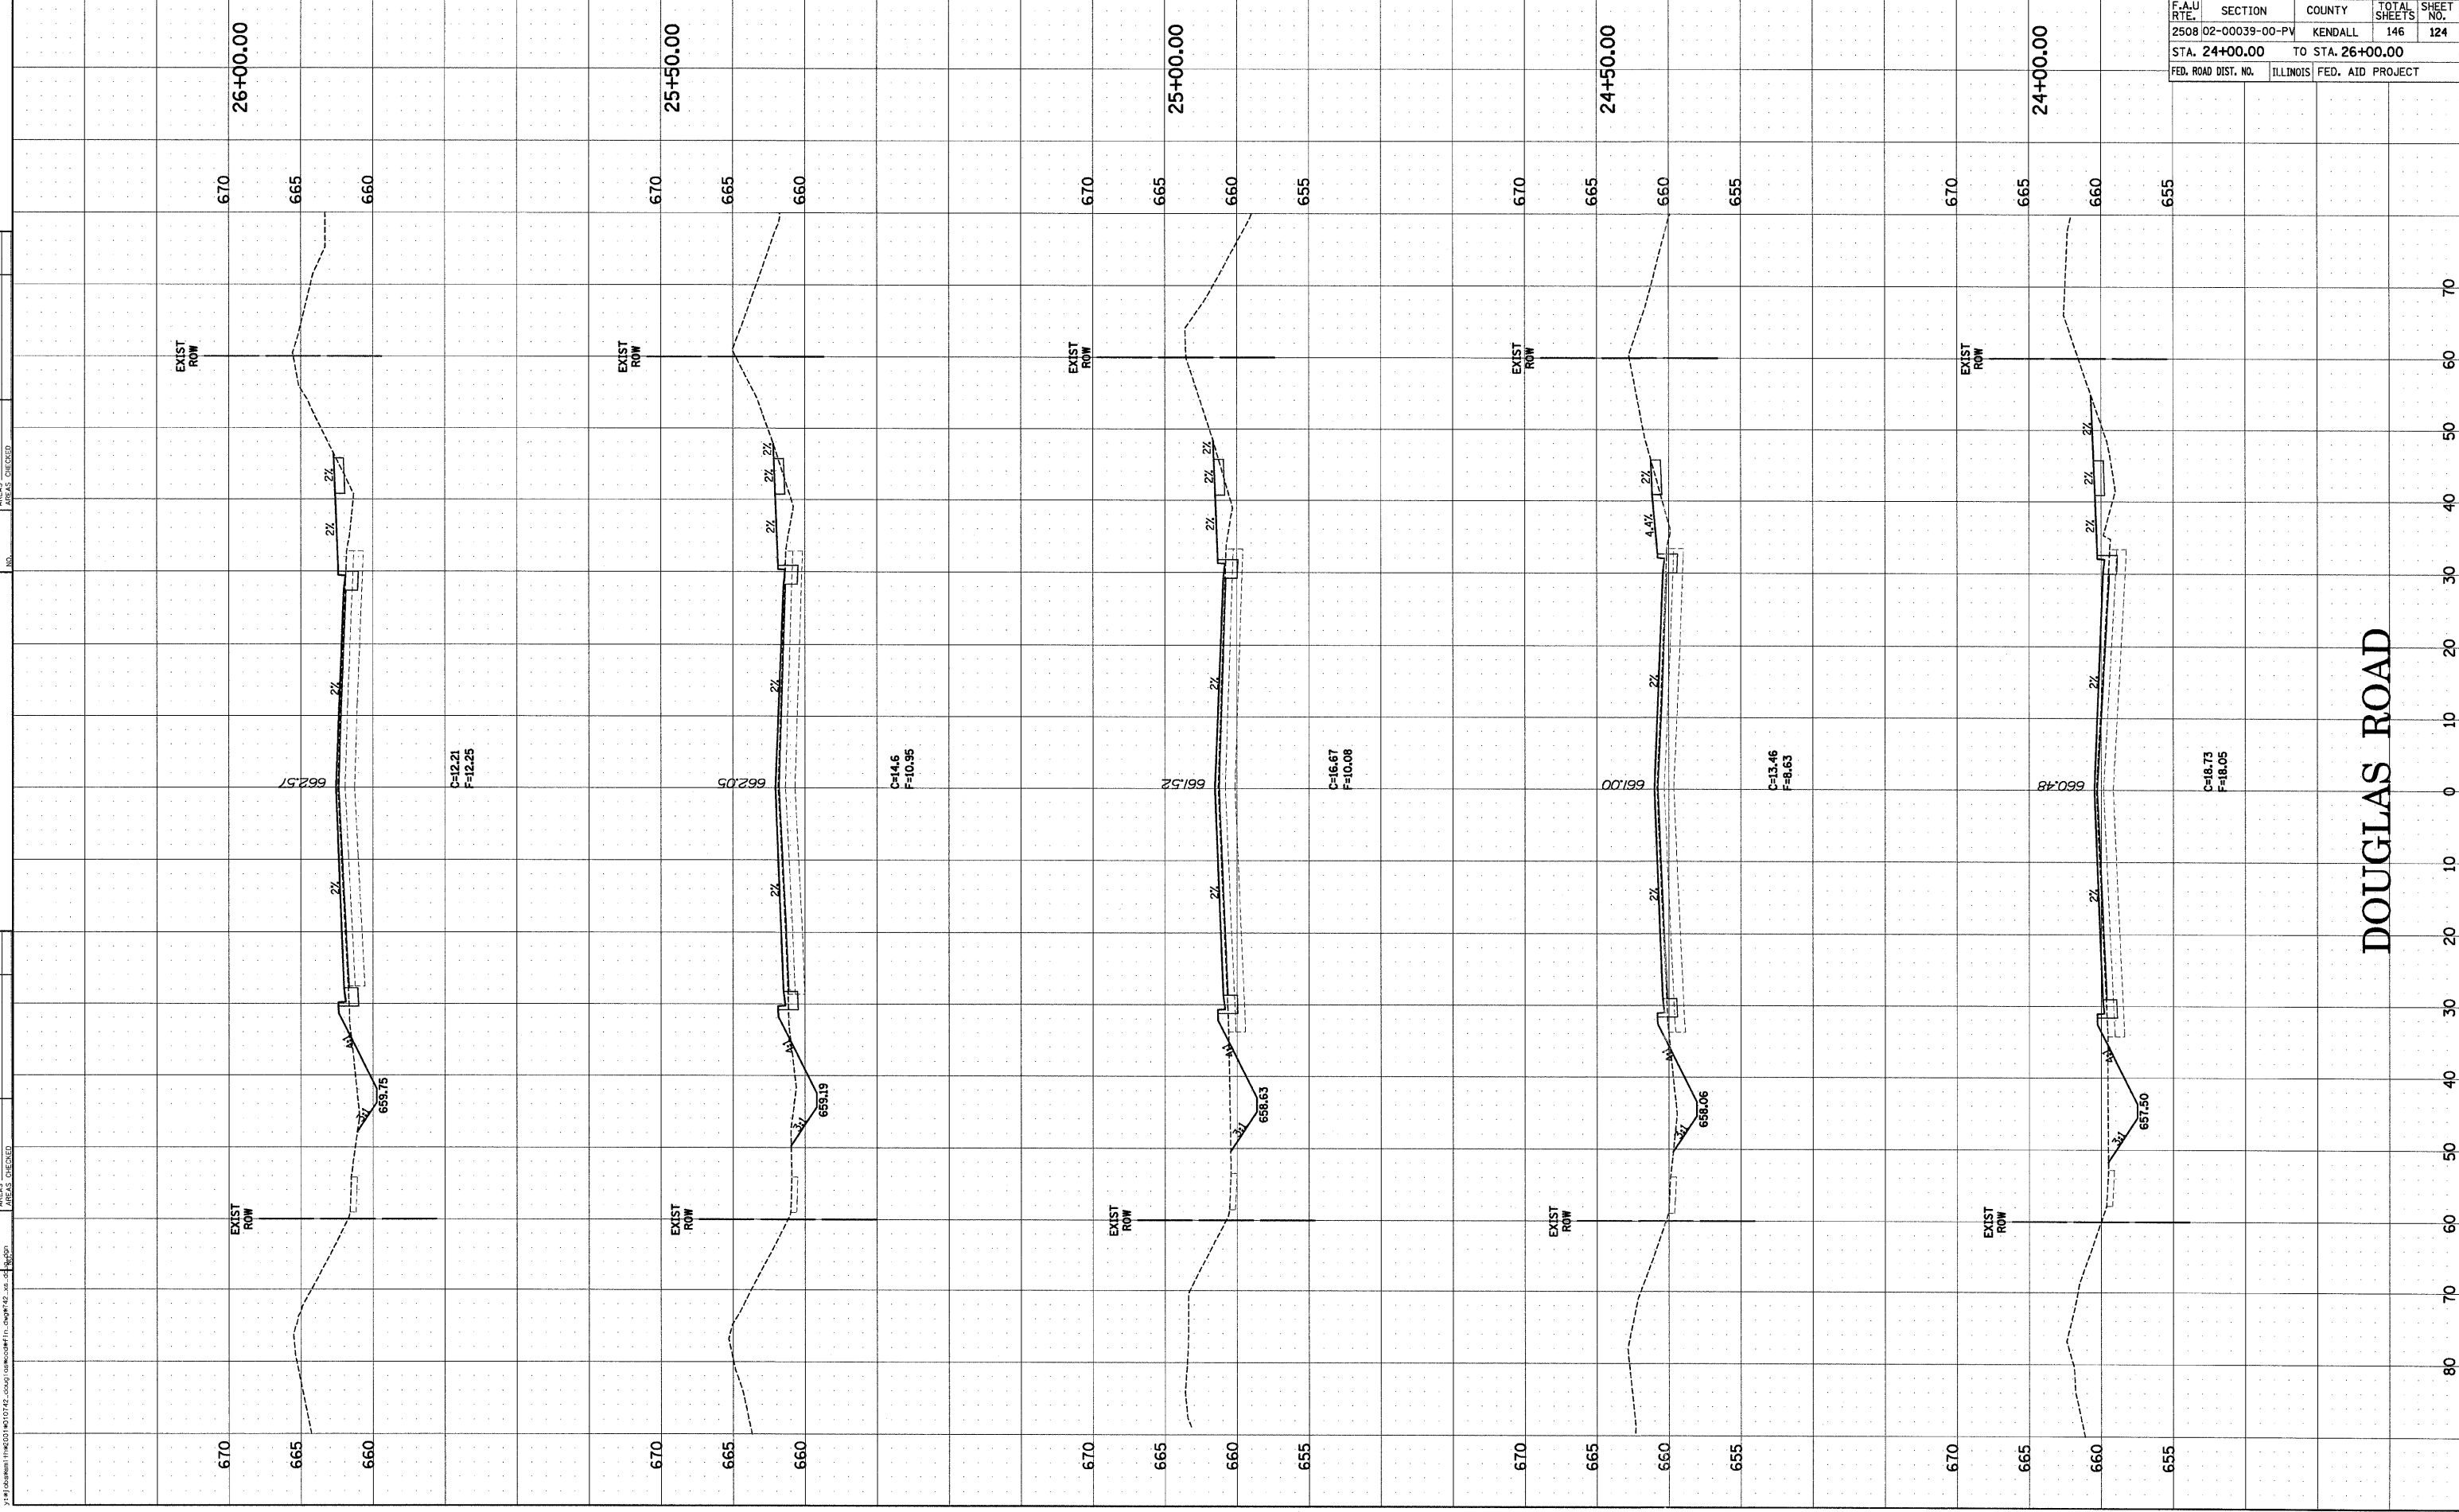

| F.A.U. RTE. | SECTION | COUNTY | TOTAL SHEETS | SHEET NO. |
|---------------------|----------------|------------------|--------------|-----------|
| 2508 | 02-00039-00-PV | KENDALL | 146 | 124 |
| STA. 24+00.00 | | TO STA. 26+00.00 | | |
| FED. ROAD DIST. NO. | ILLINOIS | FED. AID PROJECT | | |

DOUGLAS ROAD