


5/10/10 AM
3/28/2007

\\s01a001\mim0201\10742_Doug\100000\Final\paper12.dwg

ORIGINAL SURVEY	SURVEYED	BY	DATE
NO. _____	NO. _____	_____	____/____/____
NOTE BOOK NO. _____	NOTE BOOK NO. _____	_____	____/____/____
AREAS CHECKED	AREAS CHECKED	_____	____/____/____

FINAL SURVEY	SURVEYED	BY	DATE
NO. _____	NO. _____	_____	____/____/____
NOTE BOOK NO. _____	NOTE BOOK NO. _____	_____	____/____/____
AREAS CHECKED	AREAS CHECKED	_____	____/____/____

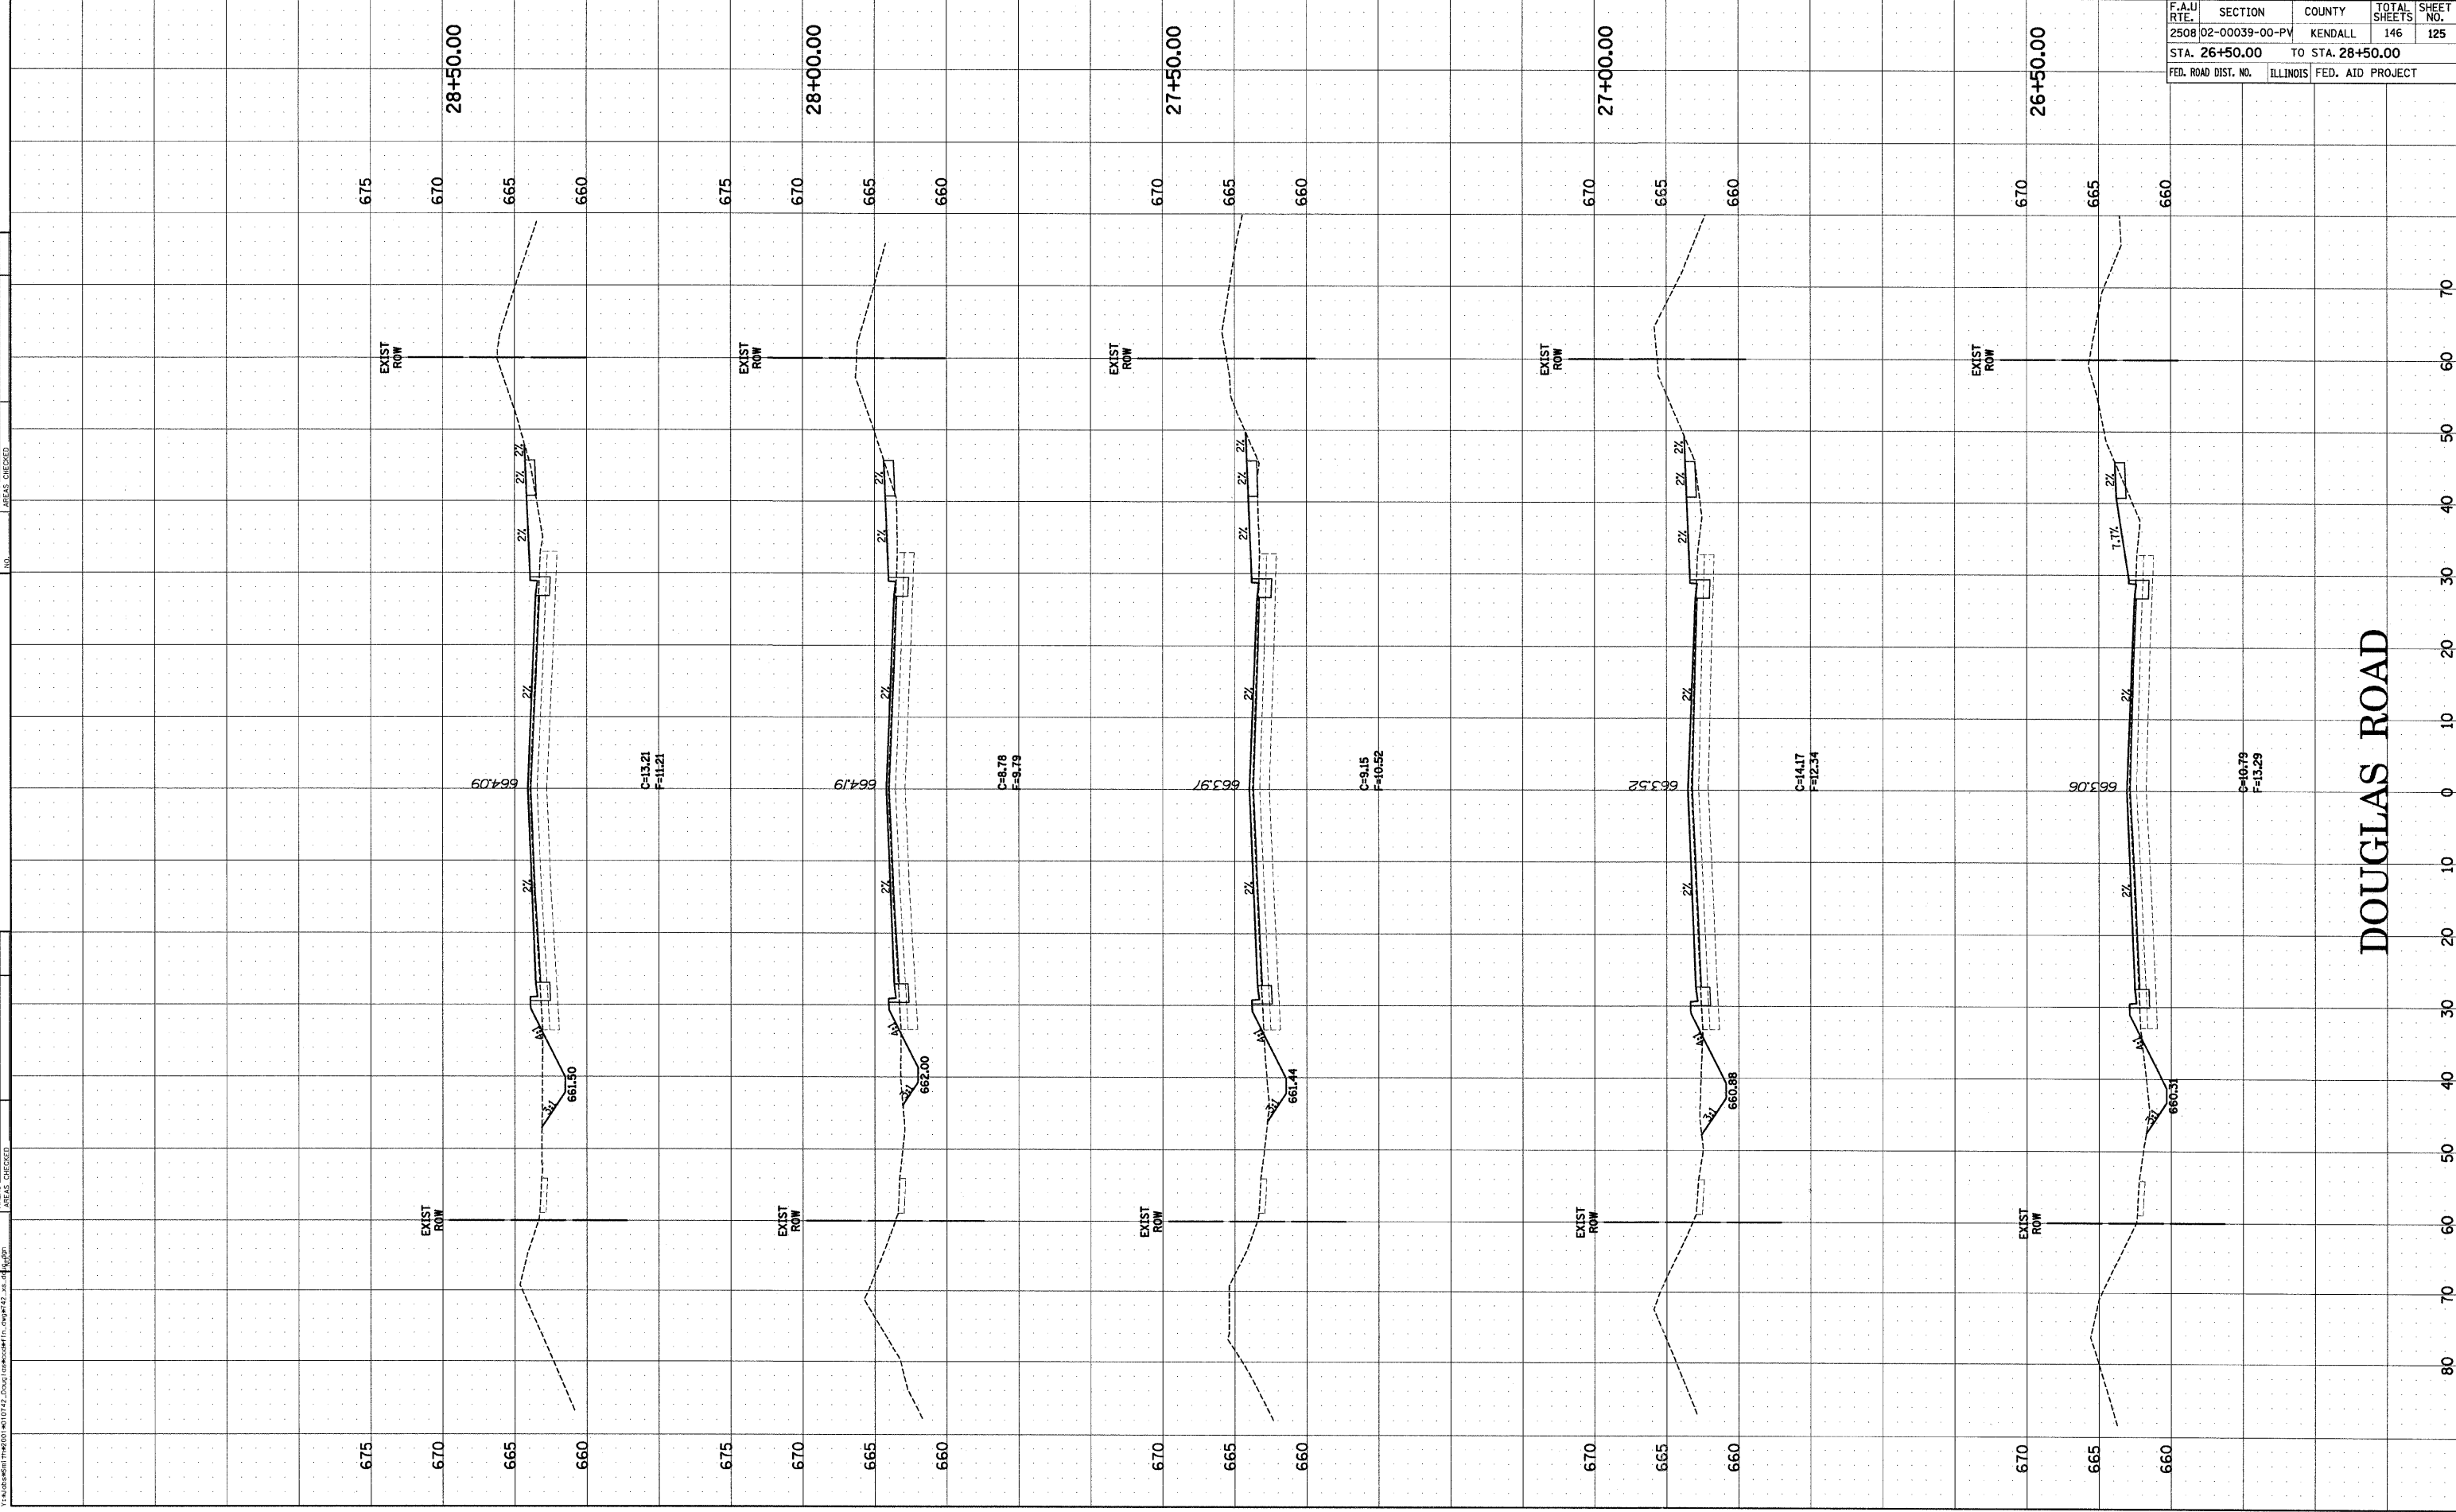

F.A.U. RTE.	SECTION	COUNTY	TOTAL SHEETS	SHEET NO.
2508	02-00039-00-PV	KENDALL	146	125
STA. 26+50.00		TO STA. 28+50.00		
FED. ROAD DIST. NO.	ILLINOIS	FED. AID PROJECT		

DOUGLAS ROAD