


4:08:45 AM  
3/28/2007  
7:41 (s:\main\m\cc\1010712.dwg) (s:\main\m\cc\1010712.dwg) (s:\main\m\cc\1010712.dwg)

ORIGINAL SURVEY	SURVEYED	BY	DATE

FINAL SURVEY	SURVEYED	BY	DATE

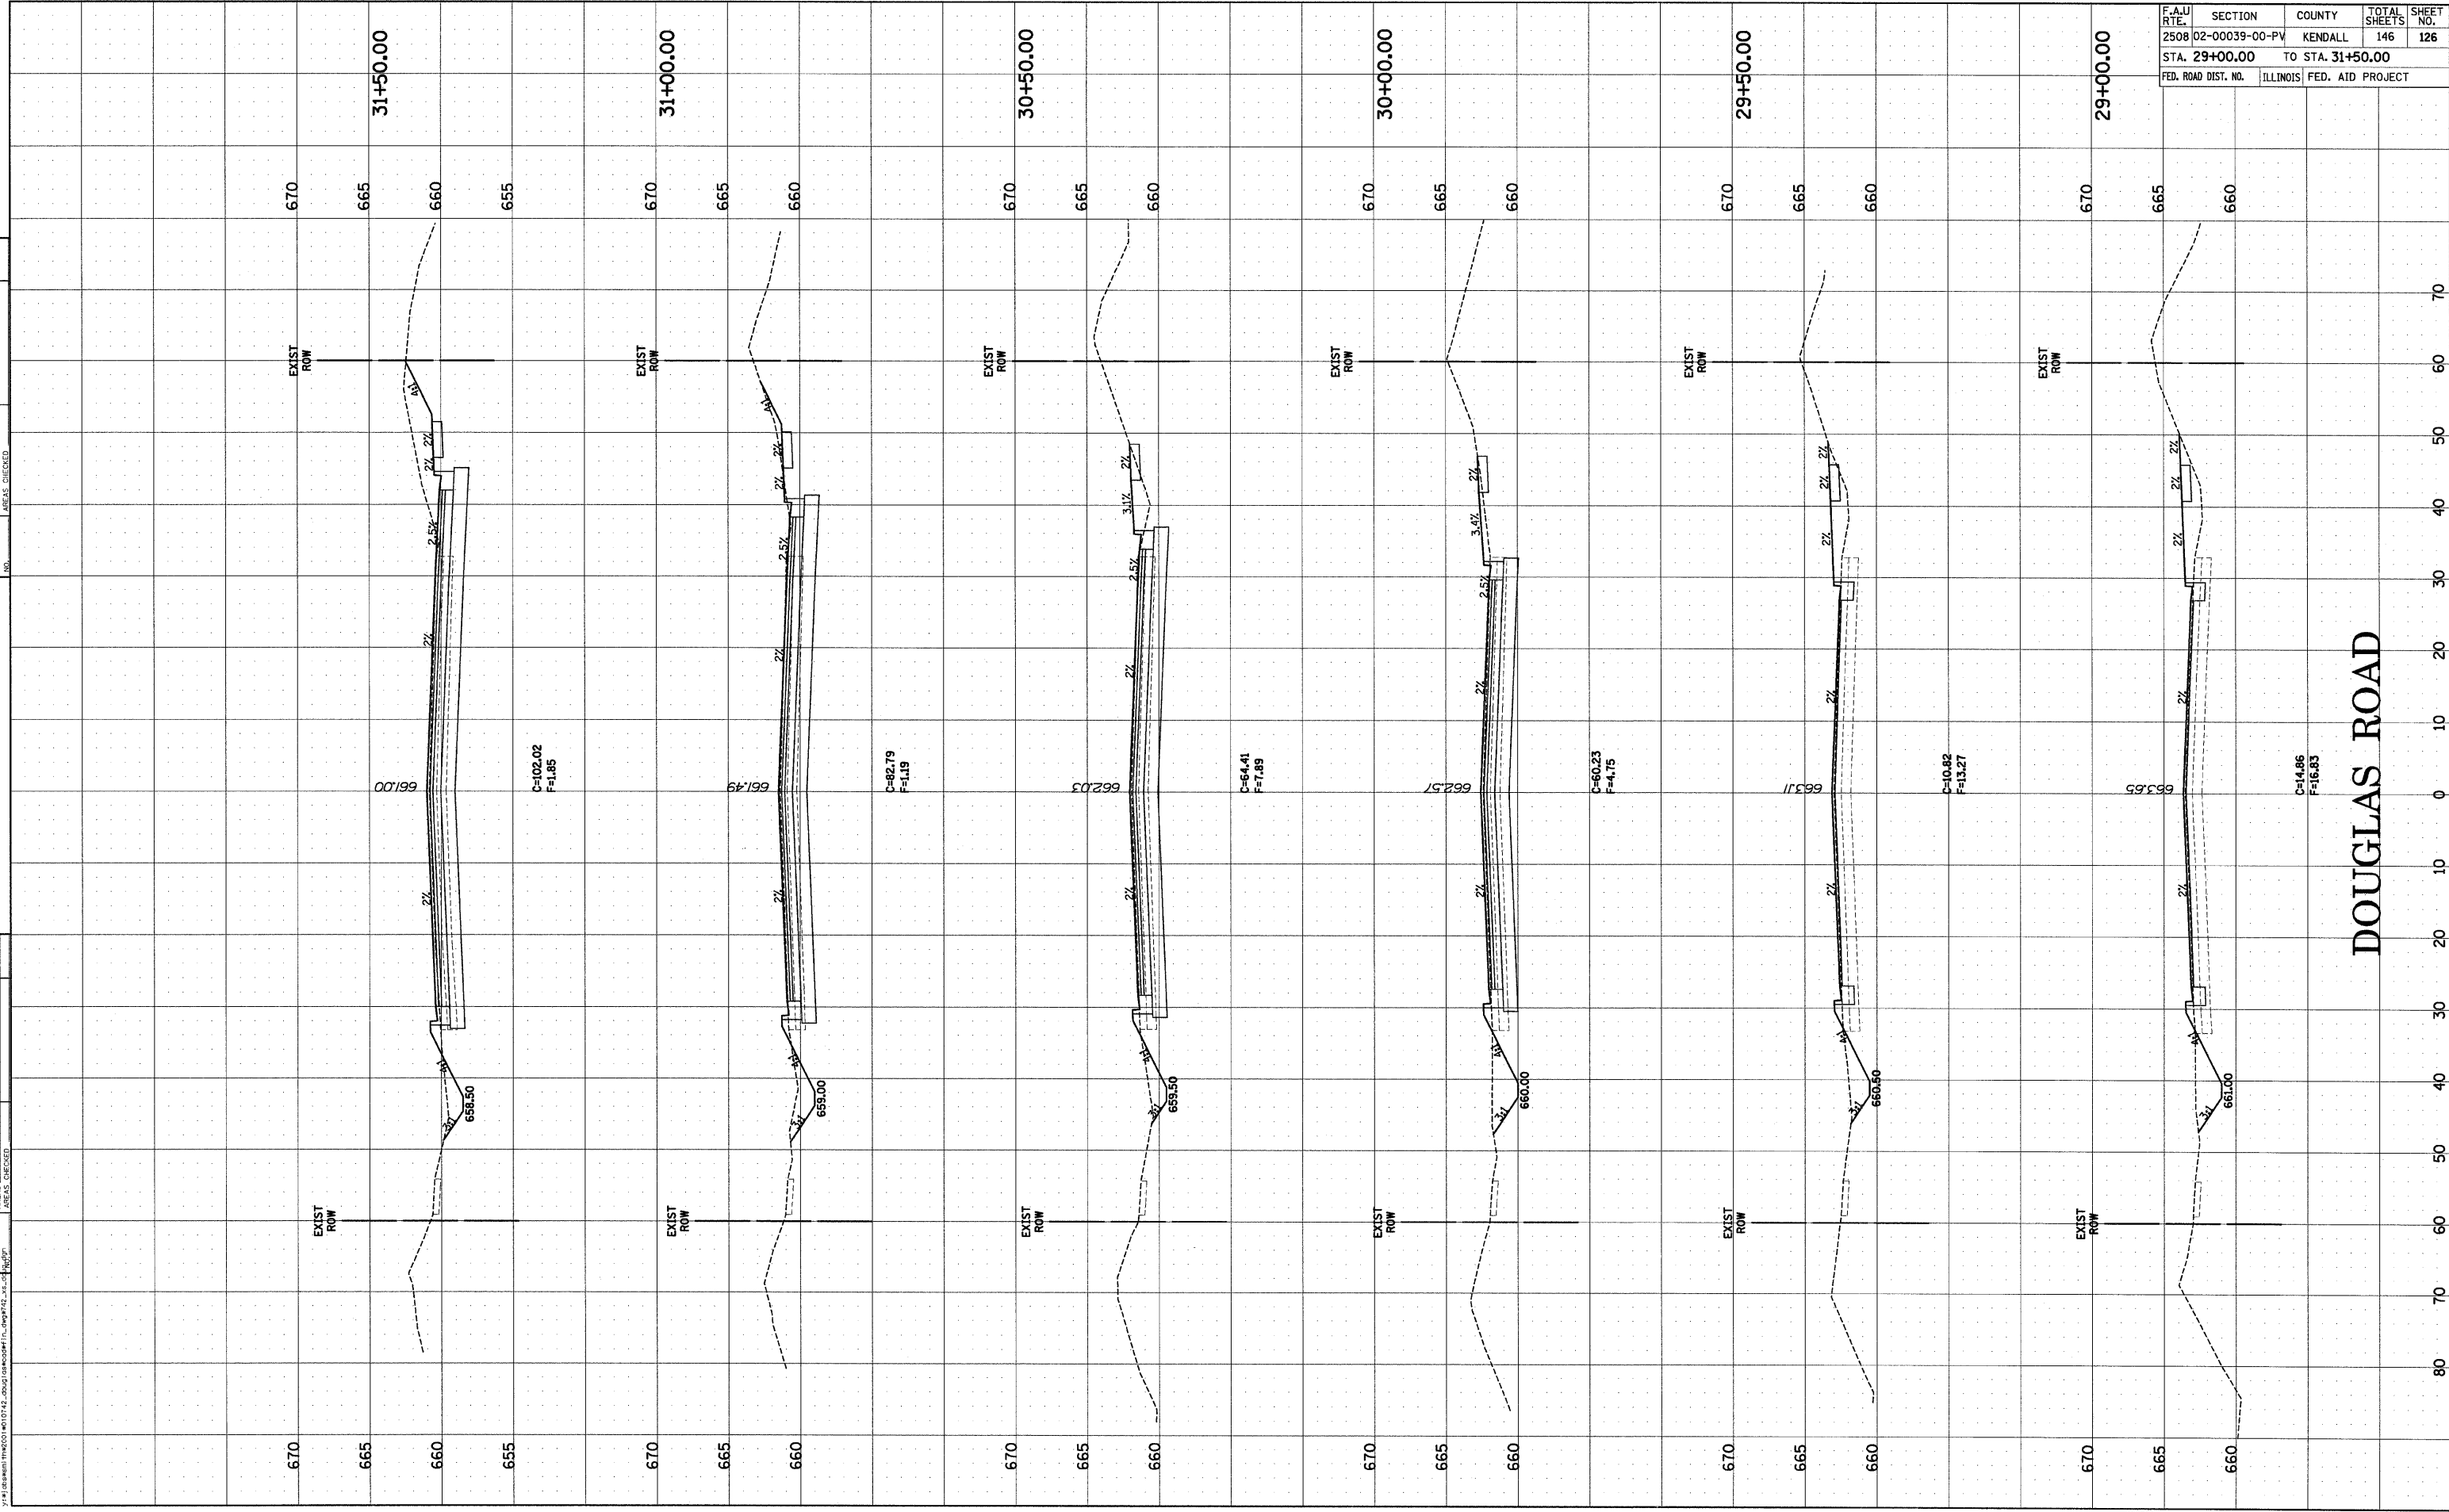

F.A.U. RTE.	SECTION	COUNTY	TOTAL SHEETS	SHEET NO.
2508	02-00039-00-PV	KENDALL	146	126
STA. 29+00.00		TO STA. 31+50.00		
FED. ROAD DIST. NO.		ILLINOIS	FED. AID PROJECT	

DOUGLAS ROAD