


ORIGINAL SURVEY	DATE

FINAL SURVEY	DATE

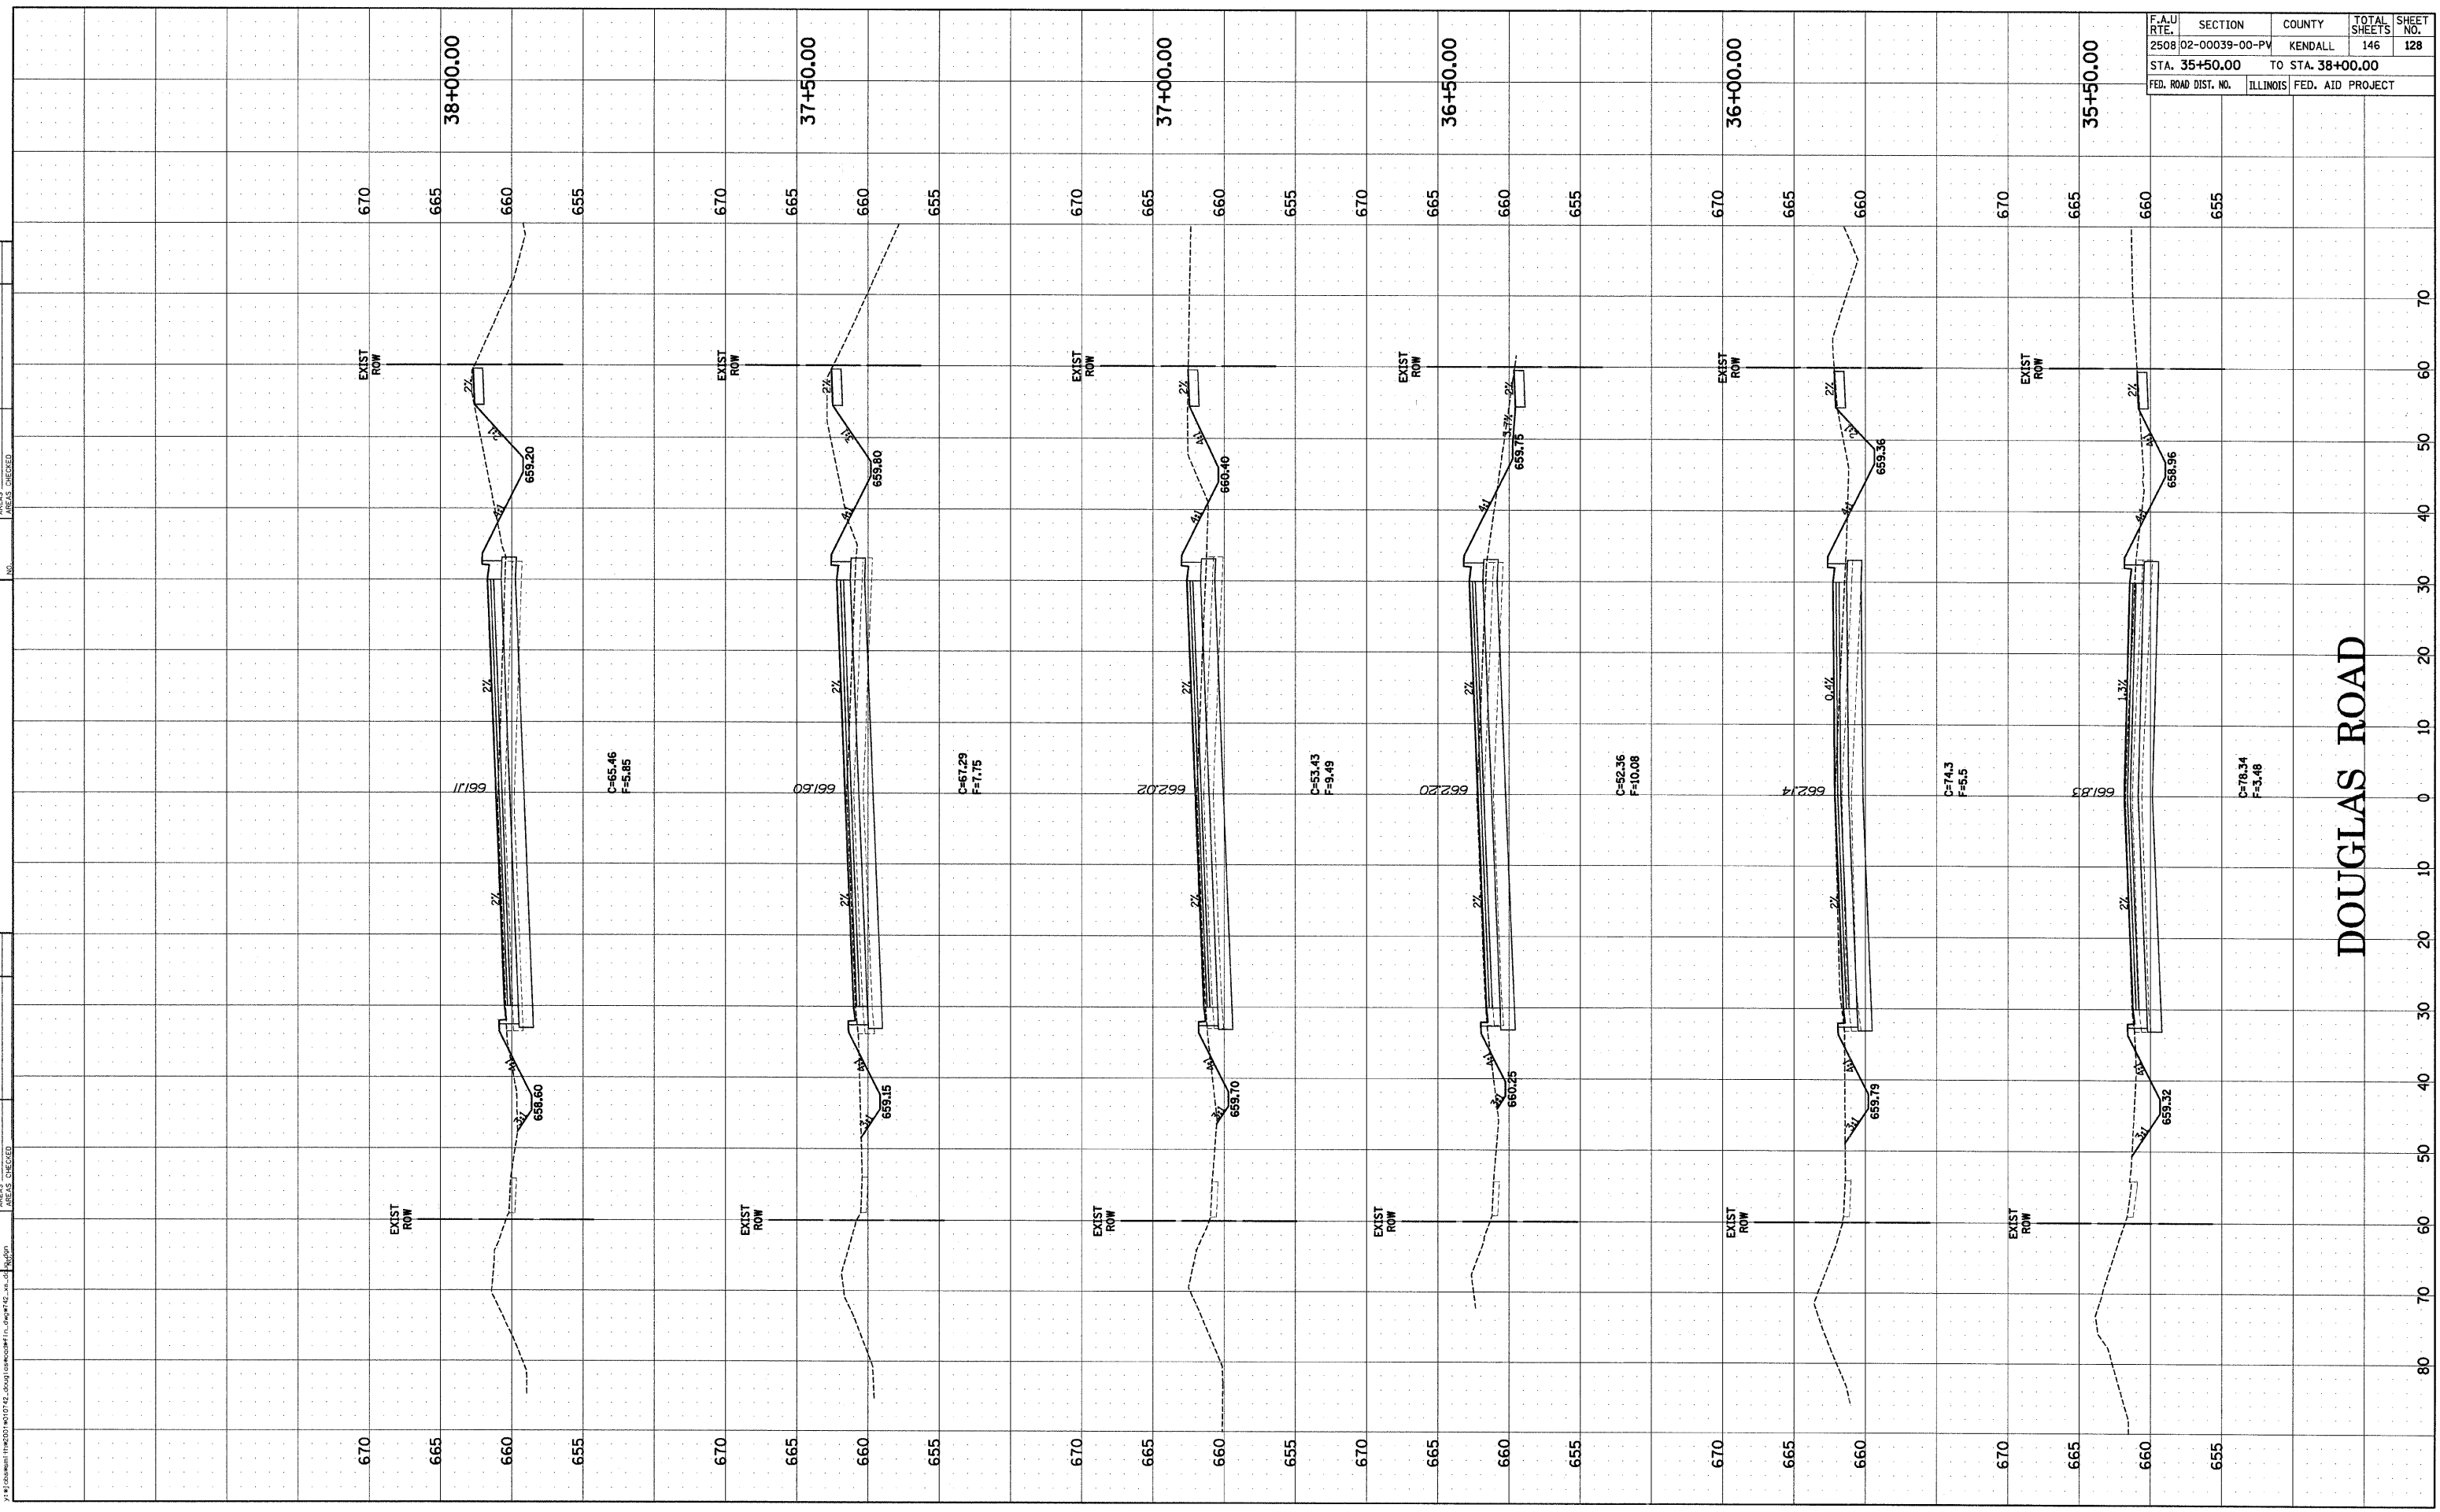

DOUGLAS ROAD

F.A.U. RTE.	SECTION	COUNTY	TOTAL SHEETS	SHEET NO.
2508	02-00039-00-PV	KENDALL	146	128
STA. 35+50.00		TO STA. 38+00.00		
FED. ROAD DIST. NO.	ILLINOIS	FED. AID PROJECT		