


4:08:46 AM
3/28/2007
P:\PROJECTS\11015142_dougl\11015142.dwg

ORIGINAL SURVEY PLOTTED DATE
NOTE BOOK AREAS CHECKED

FINAL SURVEY PLOTTED DATE
NOTE BOOK AREAS CHECKED

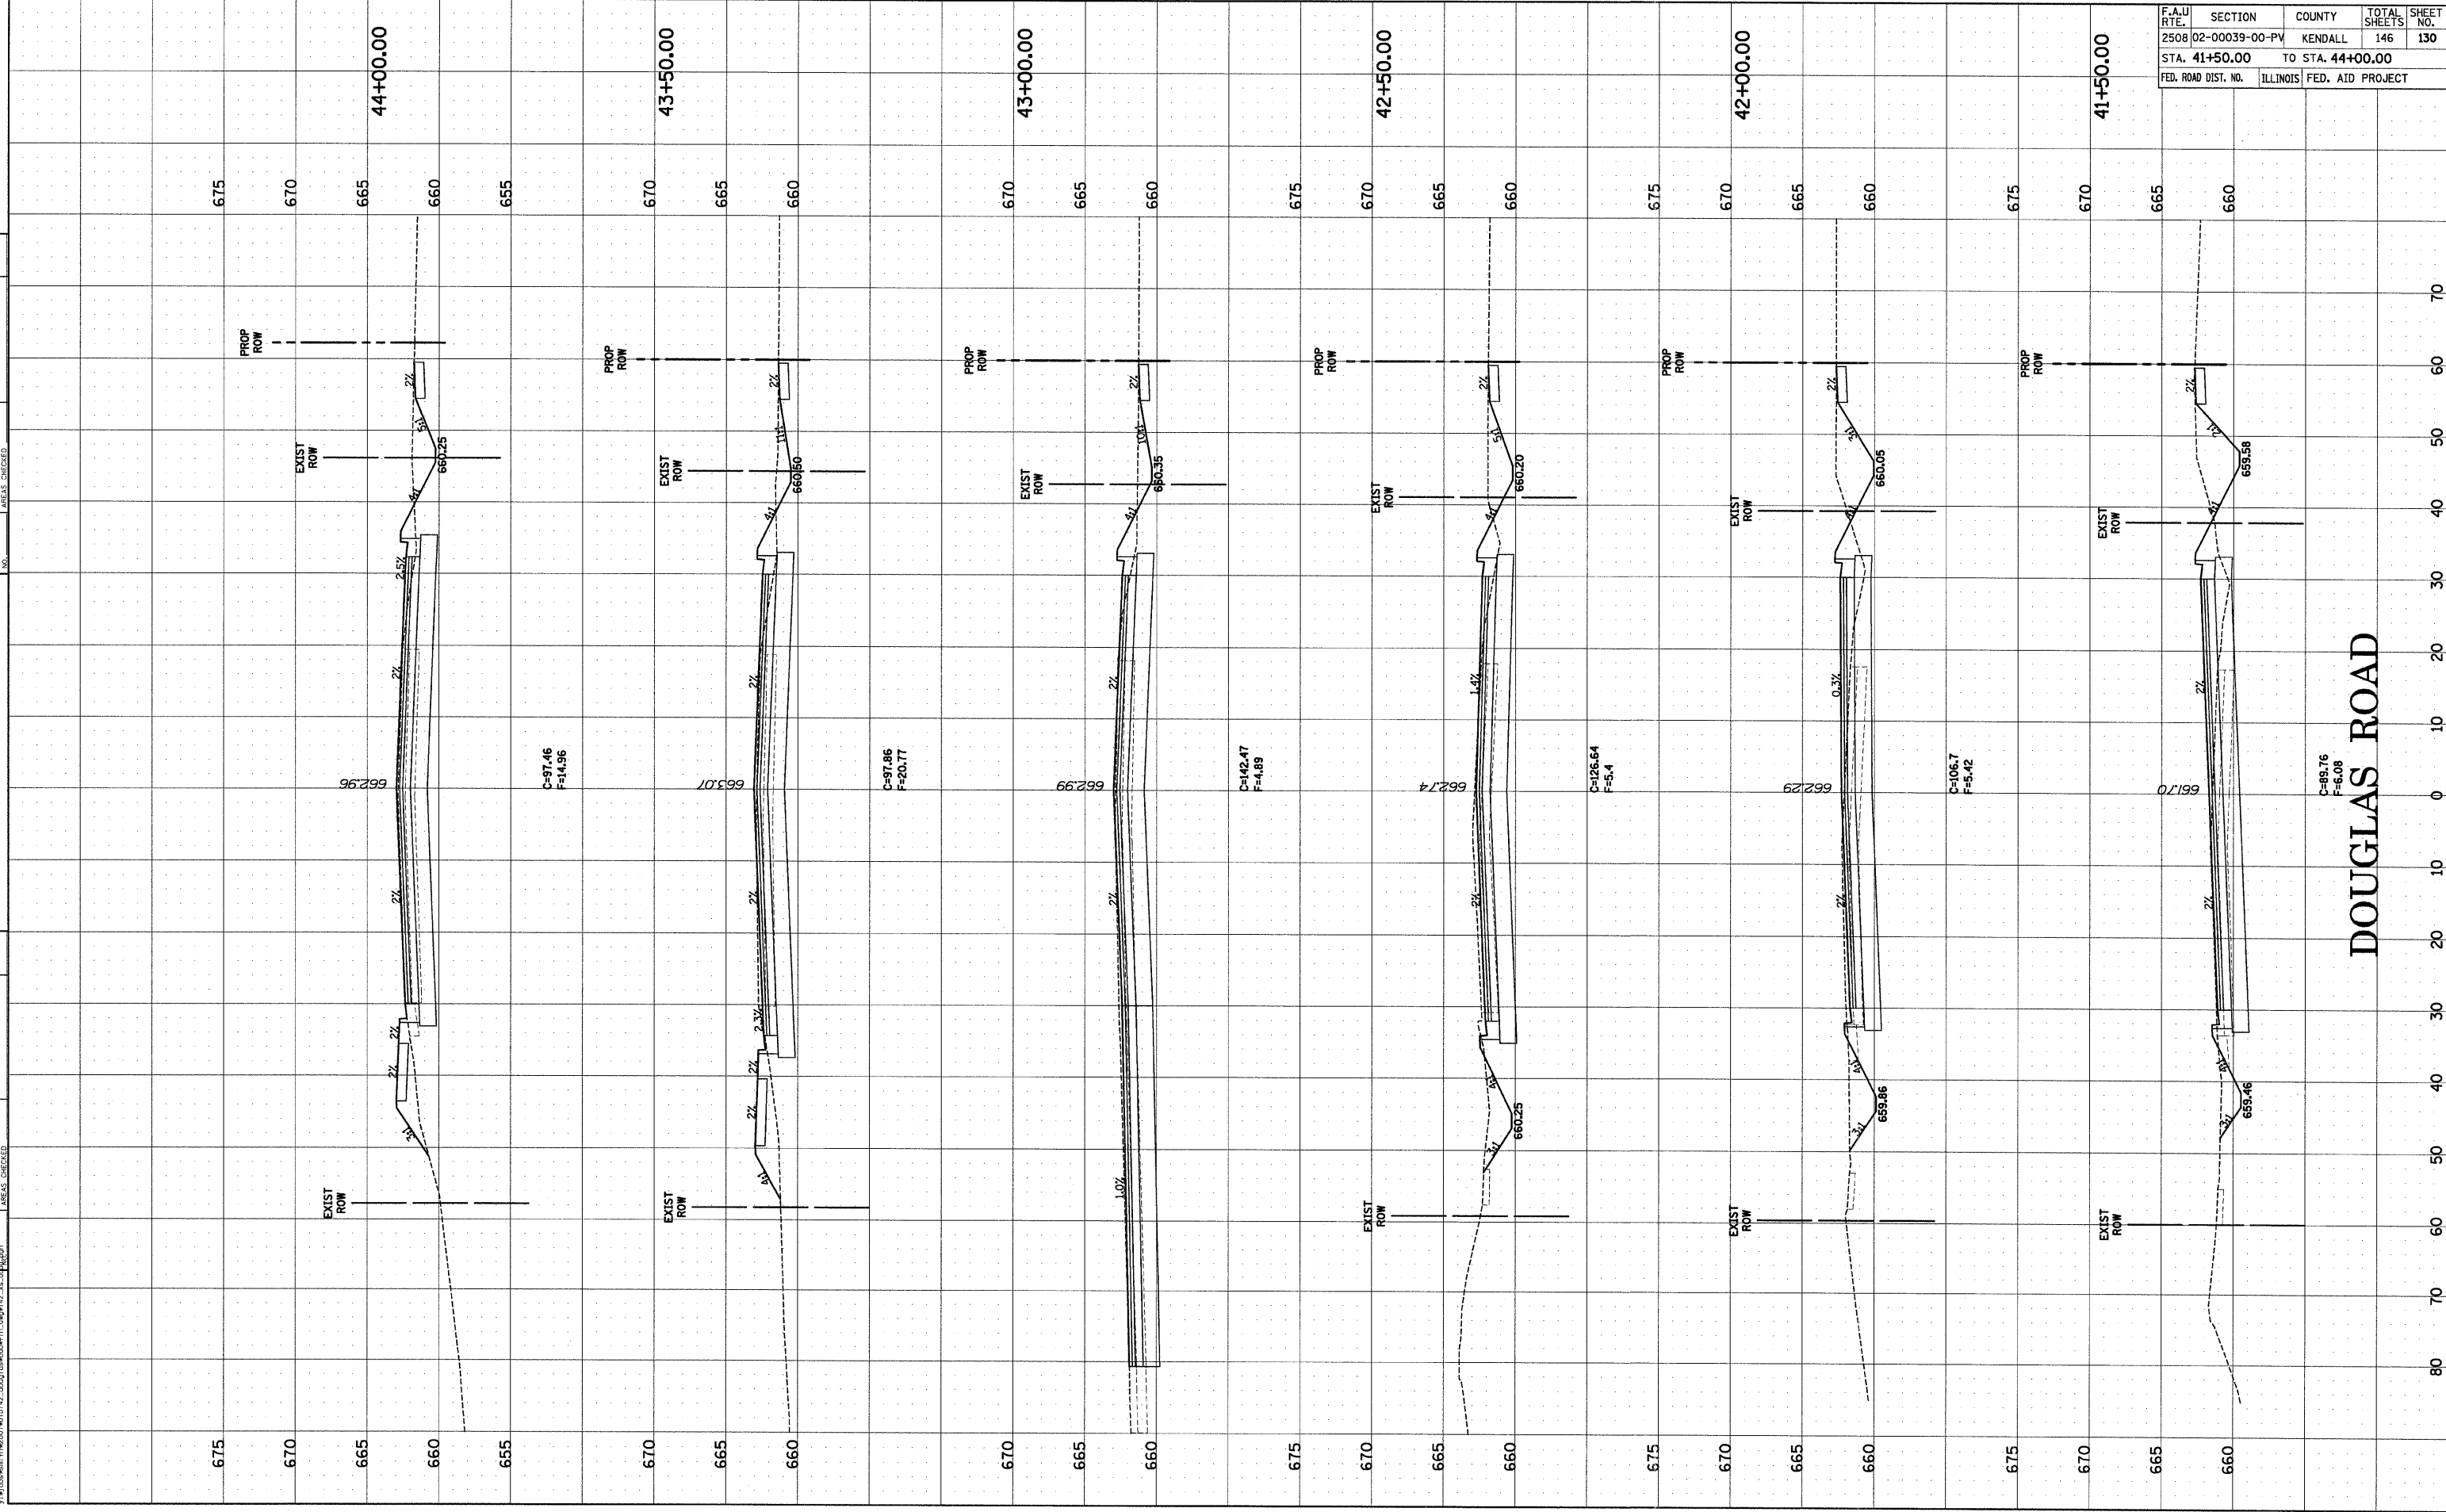

DOUGLAS ROAD

F.A.U. RTE.	SECTION	COUNTY	TOTAL SHEETS	SHEET NO.
2508	02-00039-00-PV	KENDALL	146	130
STA. 41+50.00		TO STA. 44+00.00		
FED. ROAD DIST. NO.		ILLINOIS FED. AID PROJECT		