


5:08:51 AM
3/28/2007
F:\a000001\m0205\w10742_Doug\m0205\m0205.dwg

ORIGINAL SURVEY	DATE

FINAL SURVEY	DATE

BY	DATE

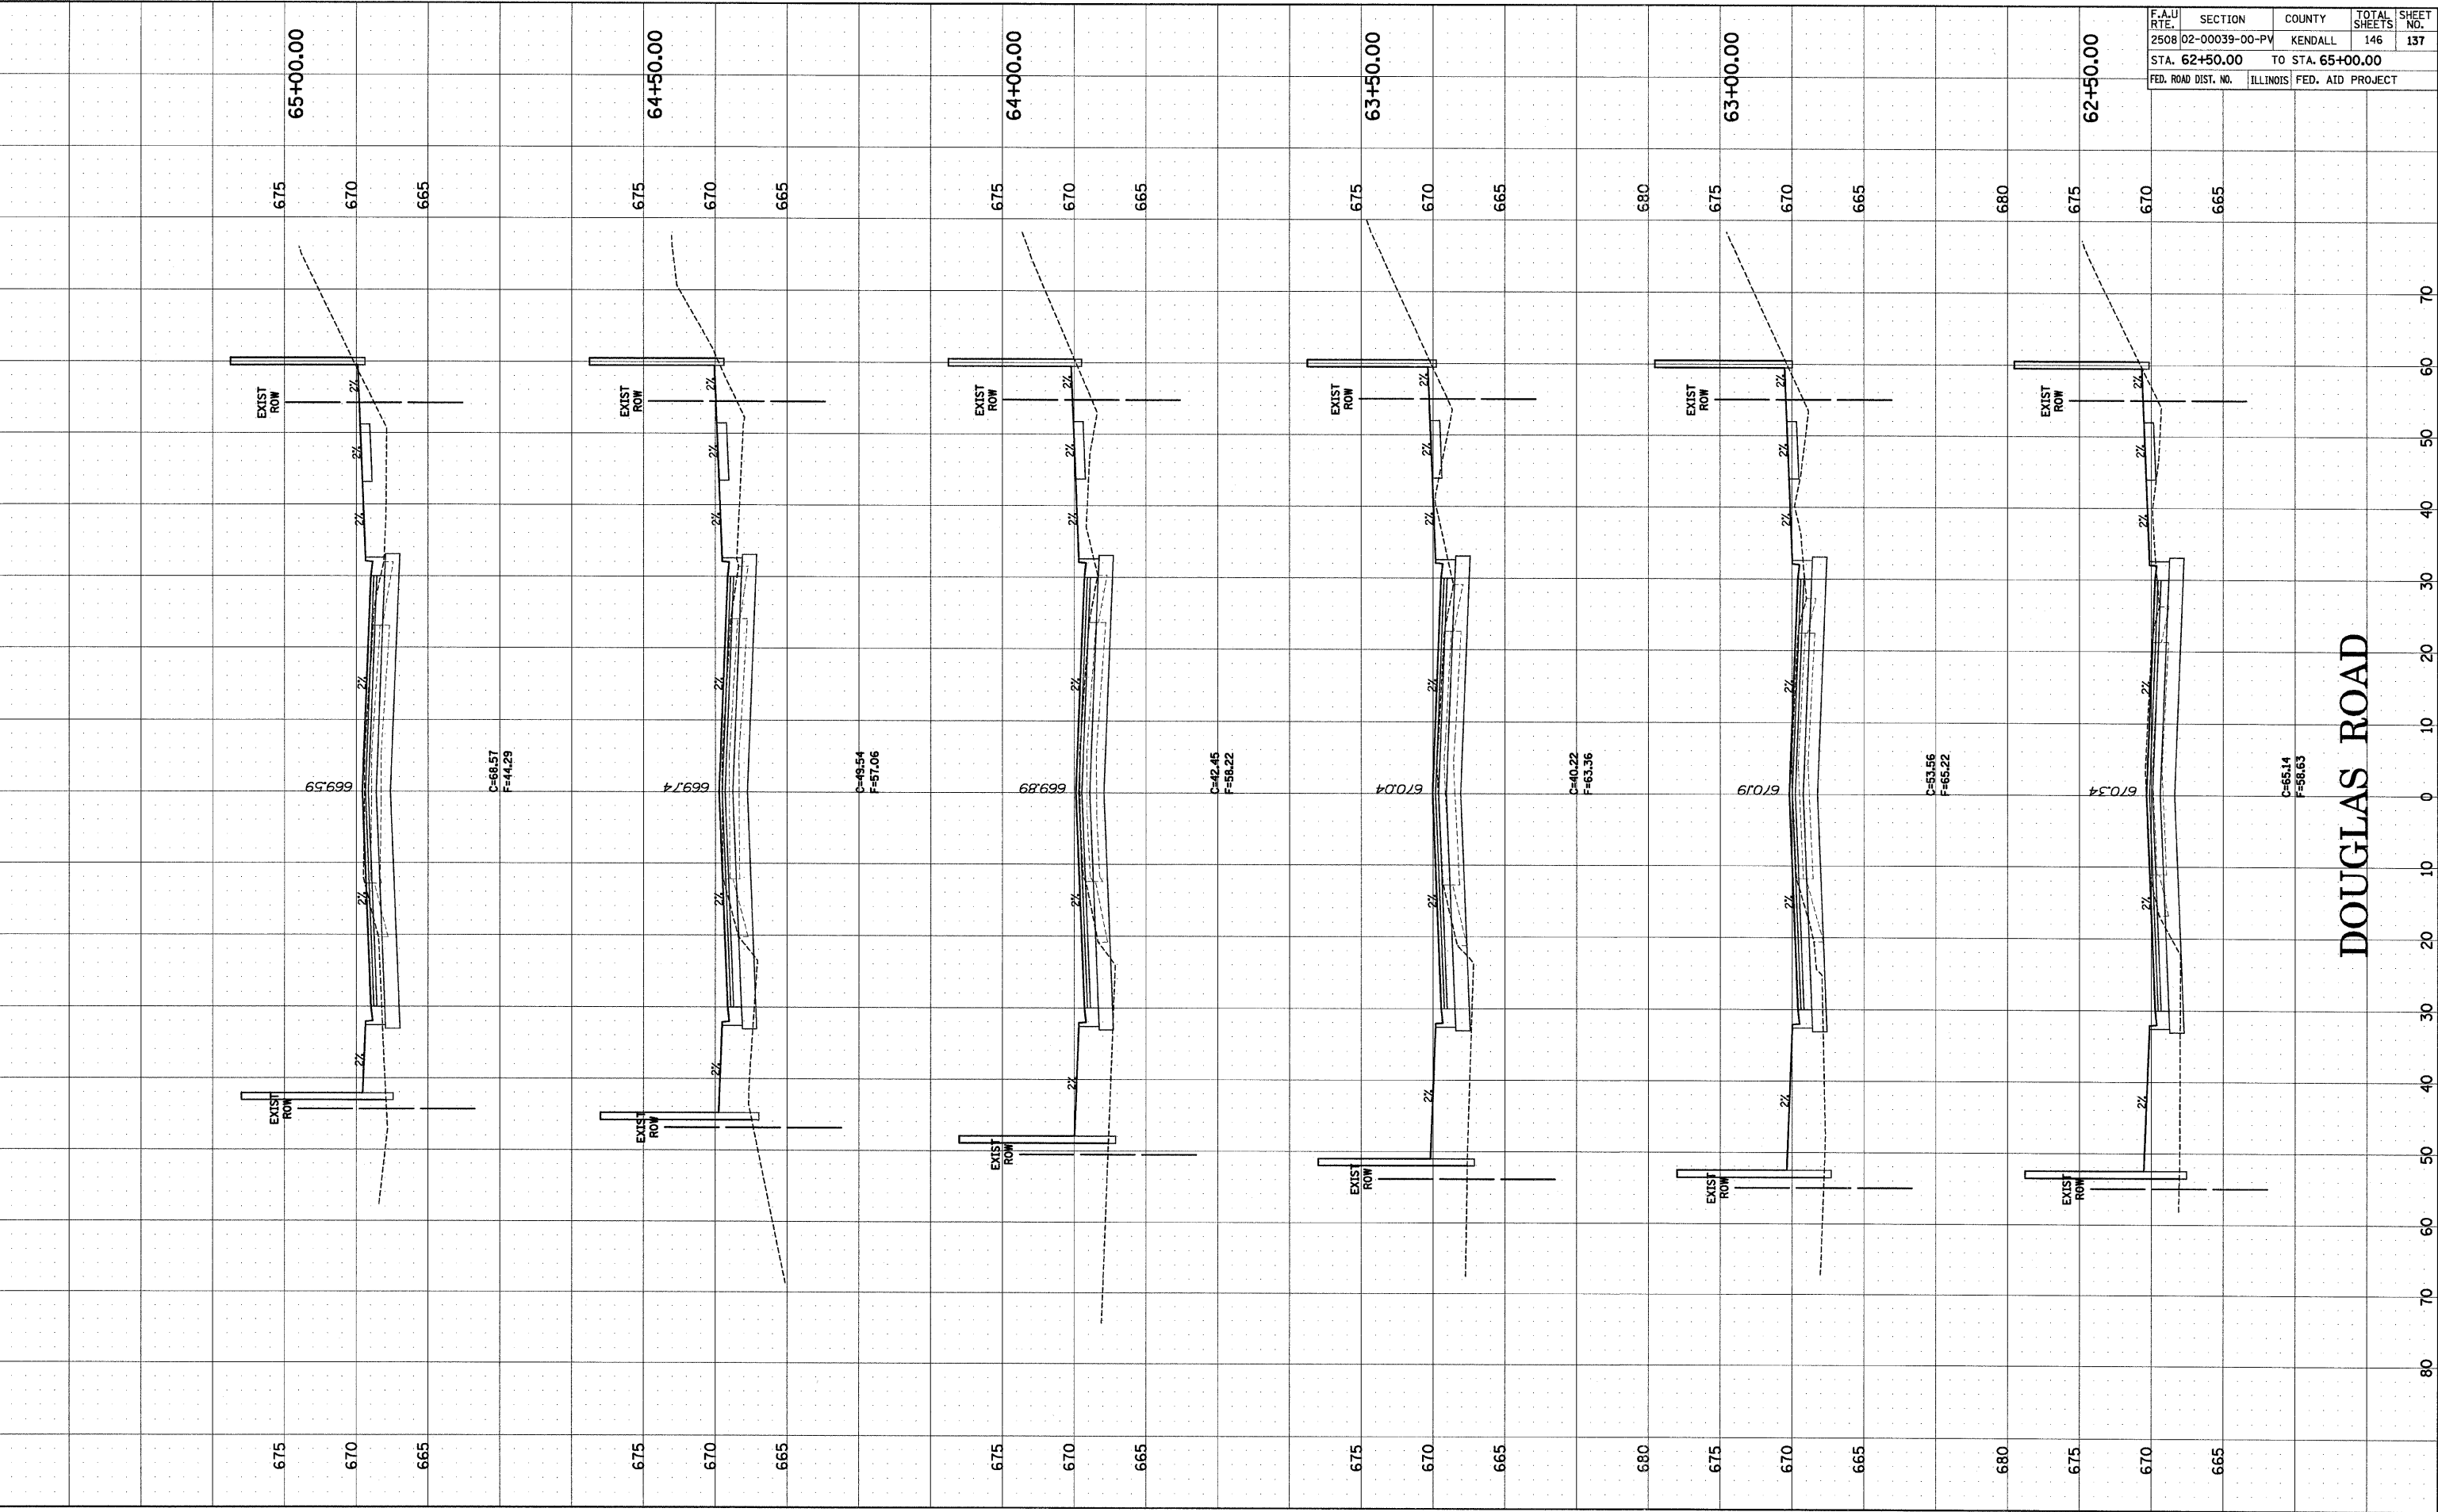

F.A.U. RT#	SECTION	COUNTY	TOTAL SHEETS	SHEET NO.
2508	02-00039-00-PV	KENDALL	146	137
STA. 62+50.00		TO STA. 65+00.00		
FED. ROAD DIST. NO.		ILLINOIS FED. AID PROJECT		