


ROUTE NO.	SECTION	COUNTY	TOTAL SHEETS	SHEET NUMBER
ILLINOIS ROUTE 1	06-00063-00-SW	EDGAR	28	16
STA. 134+54.7		TO STA. 137+00		
F.H.W.A. REG.	ILLINOIS	PROJECT TE-0005(83)		
CONTRACT NO. 91375				

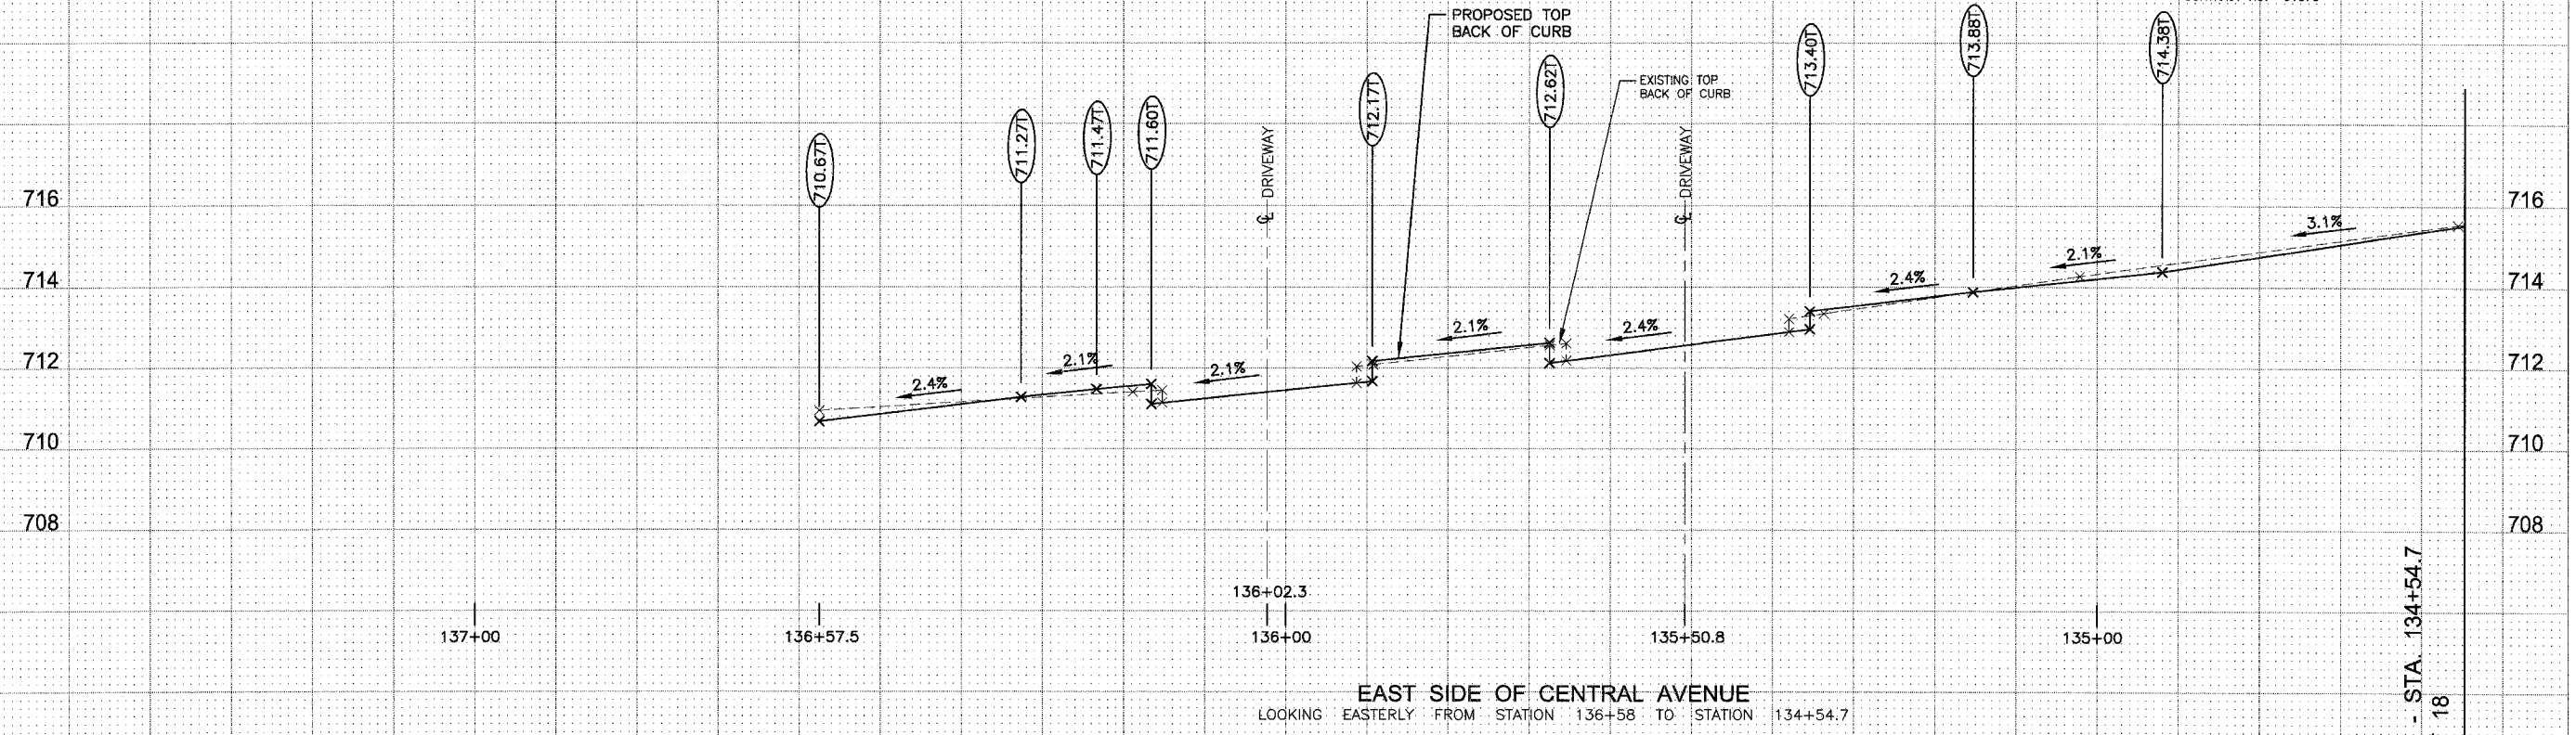

EAST SIDE OF CENTRAL AVENUE
 LOOKING EASTERLY FROM STATION 136+58 TO STATION 134+54.7

MATCHLINE - STA. 134+54.7
SEE SHEET 18

SCALE:
 HORIZONTAL: 1 INCH = 10 FEET
 VERTICAL: 1 INCH = 2 FEET

REVISIONS		ILLINOIS DEPARTMENT OF TRANSPORTATION 2008 STREETScape IMPROVEMENT PROJECT CITY OF PARIS, ILLINOIS
NAME	DATE	
		STREETScape PROFILE MAIN STREET, ILLINOIS ROUTE 1
SCALE: AS NOTED		DRAWN BY: SDS
DATE: 101207		DESIGNED BY: MCG/ELC
JOB: 5556-12		DATE: 101207
FILE: 5556-S16.DWG		SHEET 16 OF 28

© 2007 ALL RIGHTS RESERVED
 BENWIS, CLANCY AND ASSOCIATES, P.C.