



ROUTE NO.	SECTION	COUNTY	TOTAL SHEETS	SHEET NUMBER
ILLINOIS ROUTE 1	06-00063-00-SW	EDGAR	28	24
STA. 4+66		TO STA. 7+15.8		
F.H.W.A. REG.	ILLINOIS	PROJECT TE-0005(63)		
CONTRACT NO. 91375				

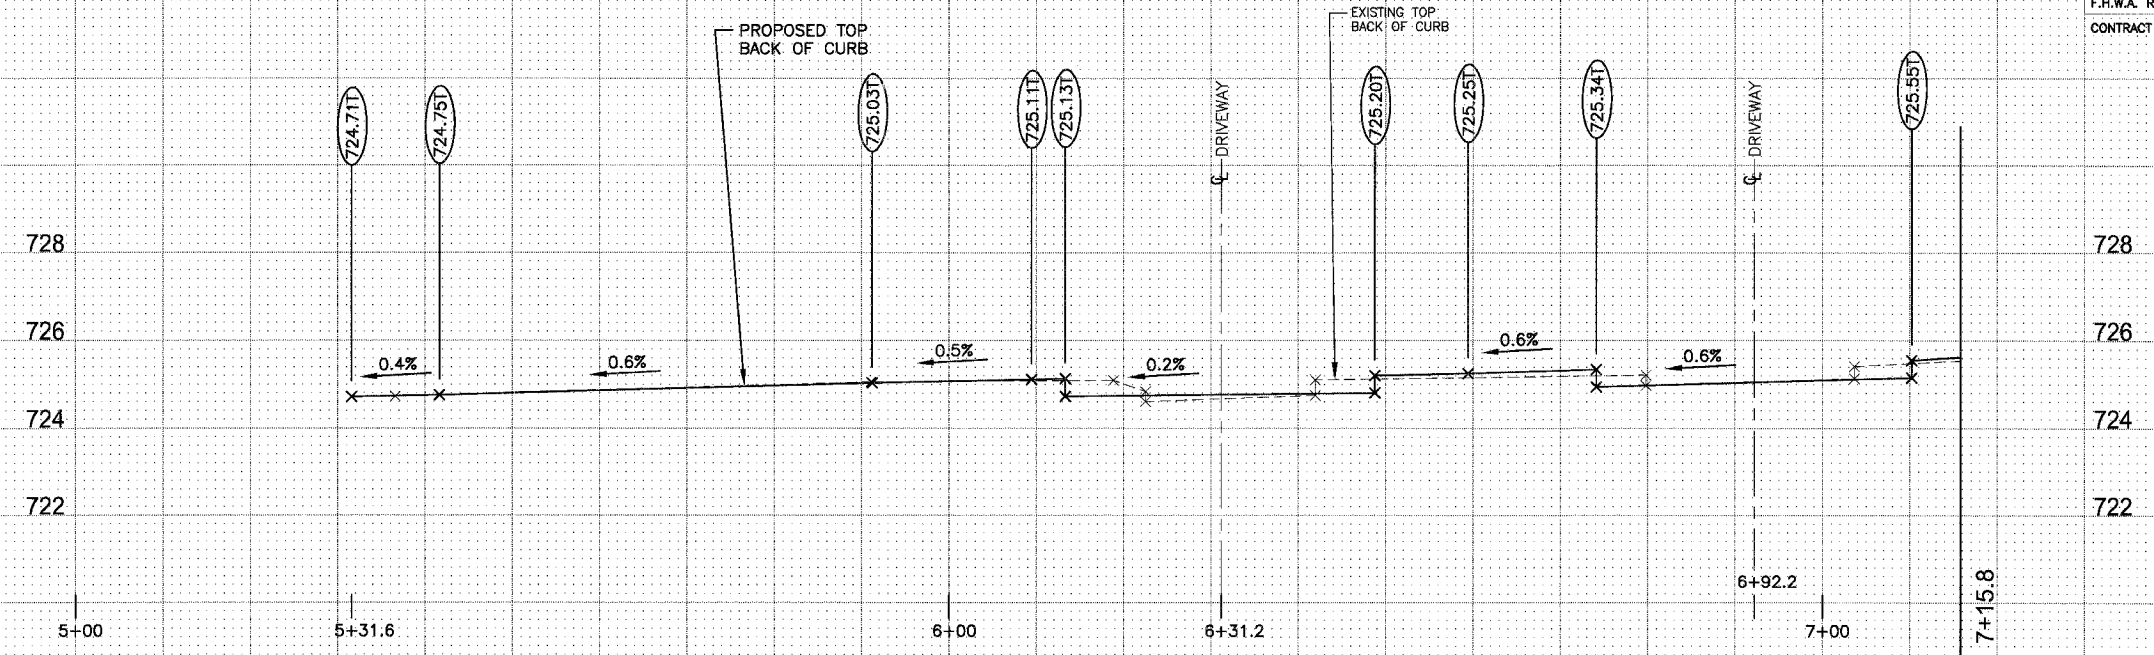

NORTH SIDE OF MADISON STREET  
LOOKING NORTHERLY FROM STATION 5+31 TO STATION 7+16

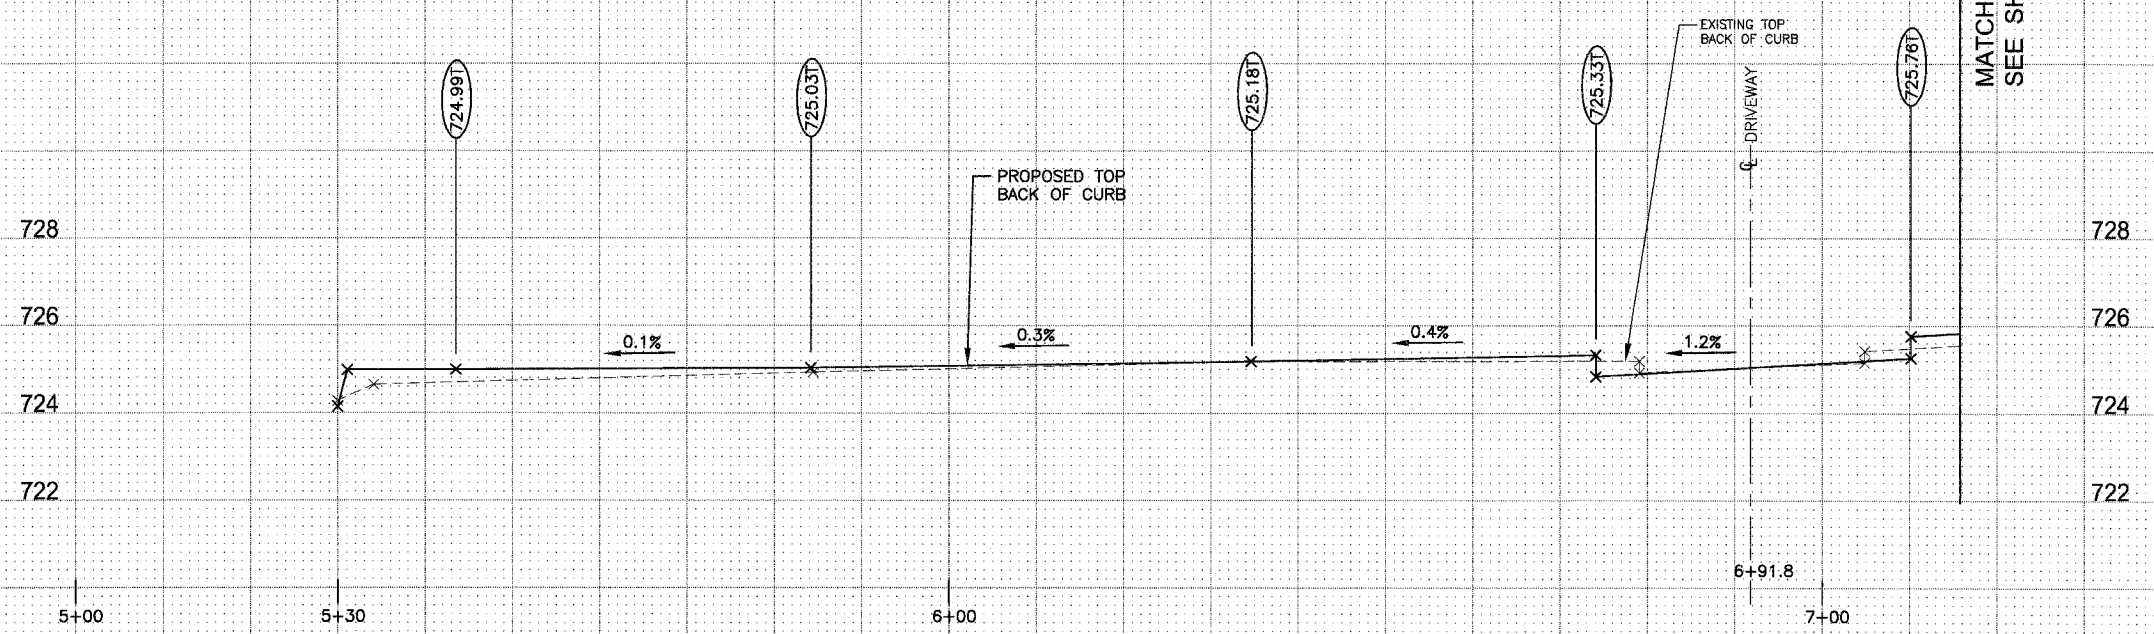

SOUTH SIDE OF CENTRAL AVENUE  
LOOKING NORTHERLY FROM STATION 5+30 TO STATION 7+16

MATCHLINE - STA. 7+15.8  
SEE SHEET 26

SCALE:  
HORIZONTAL: 1 INCH = 10 FEET  
VERTICAL: 1 INCH = 2 FEET

REVISIONS	
NAME	DATE

ILLINOIS DEPARTMENT OF TRANSPORTATION  
2008 STREETSCAPE IMPROVEMENT PROJECT  
CITY OF PARIS, ILLINOIS

STREETSCAPE PROFILE  
MAIN STREET, ILLINOIS ROUTE 1

SCALE: AS NOTED      DRAWN BY: SDS  
DATE: 101207      DESIGNED BY: MCG/ELC

JOB: 5556-12      DATE: 101207  
FILE: 5556-S24.DWG      SHEET 24 OF 28

© 2007 ALL RIGHTS RESERVED  
BURNS, CLANDY AND ASSOCIATES, P.C.