



F.A. RTE.	SECTION	COUNTY	TOTAL SHEETS	SHEET NO.
556	04-00119-03-BR1	SANGAMON	26	21
STA. 1013+50.00 TO STA. 1014+20.00				
FED. ROAD DIST. NO. 5 ILLINOIS FED. AID PROJECT				

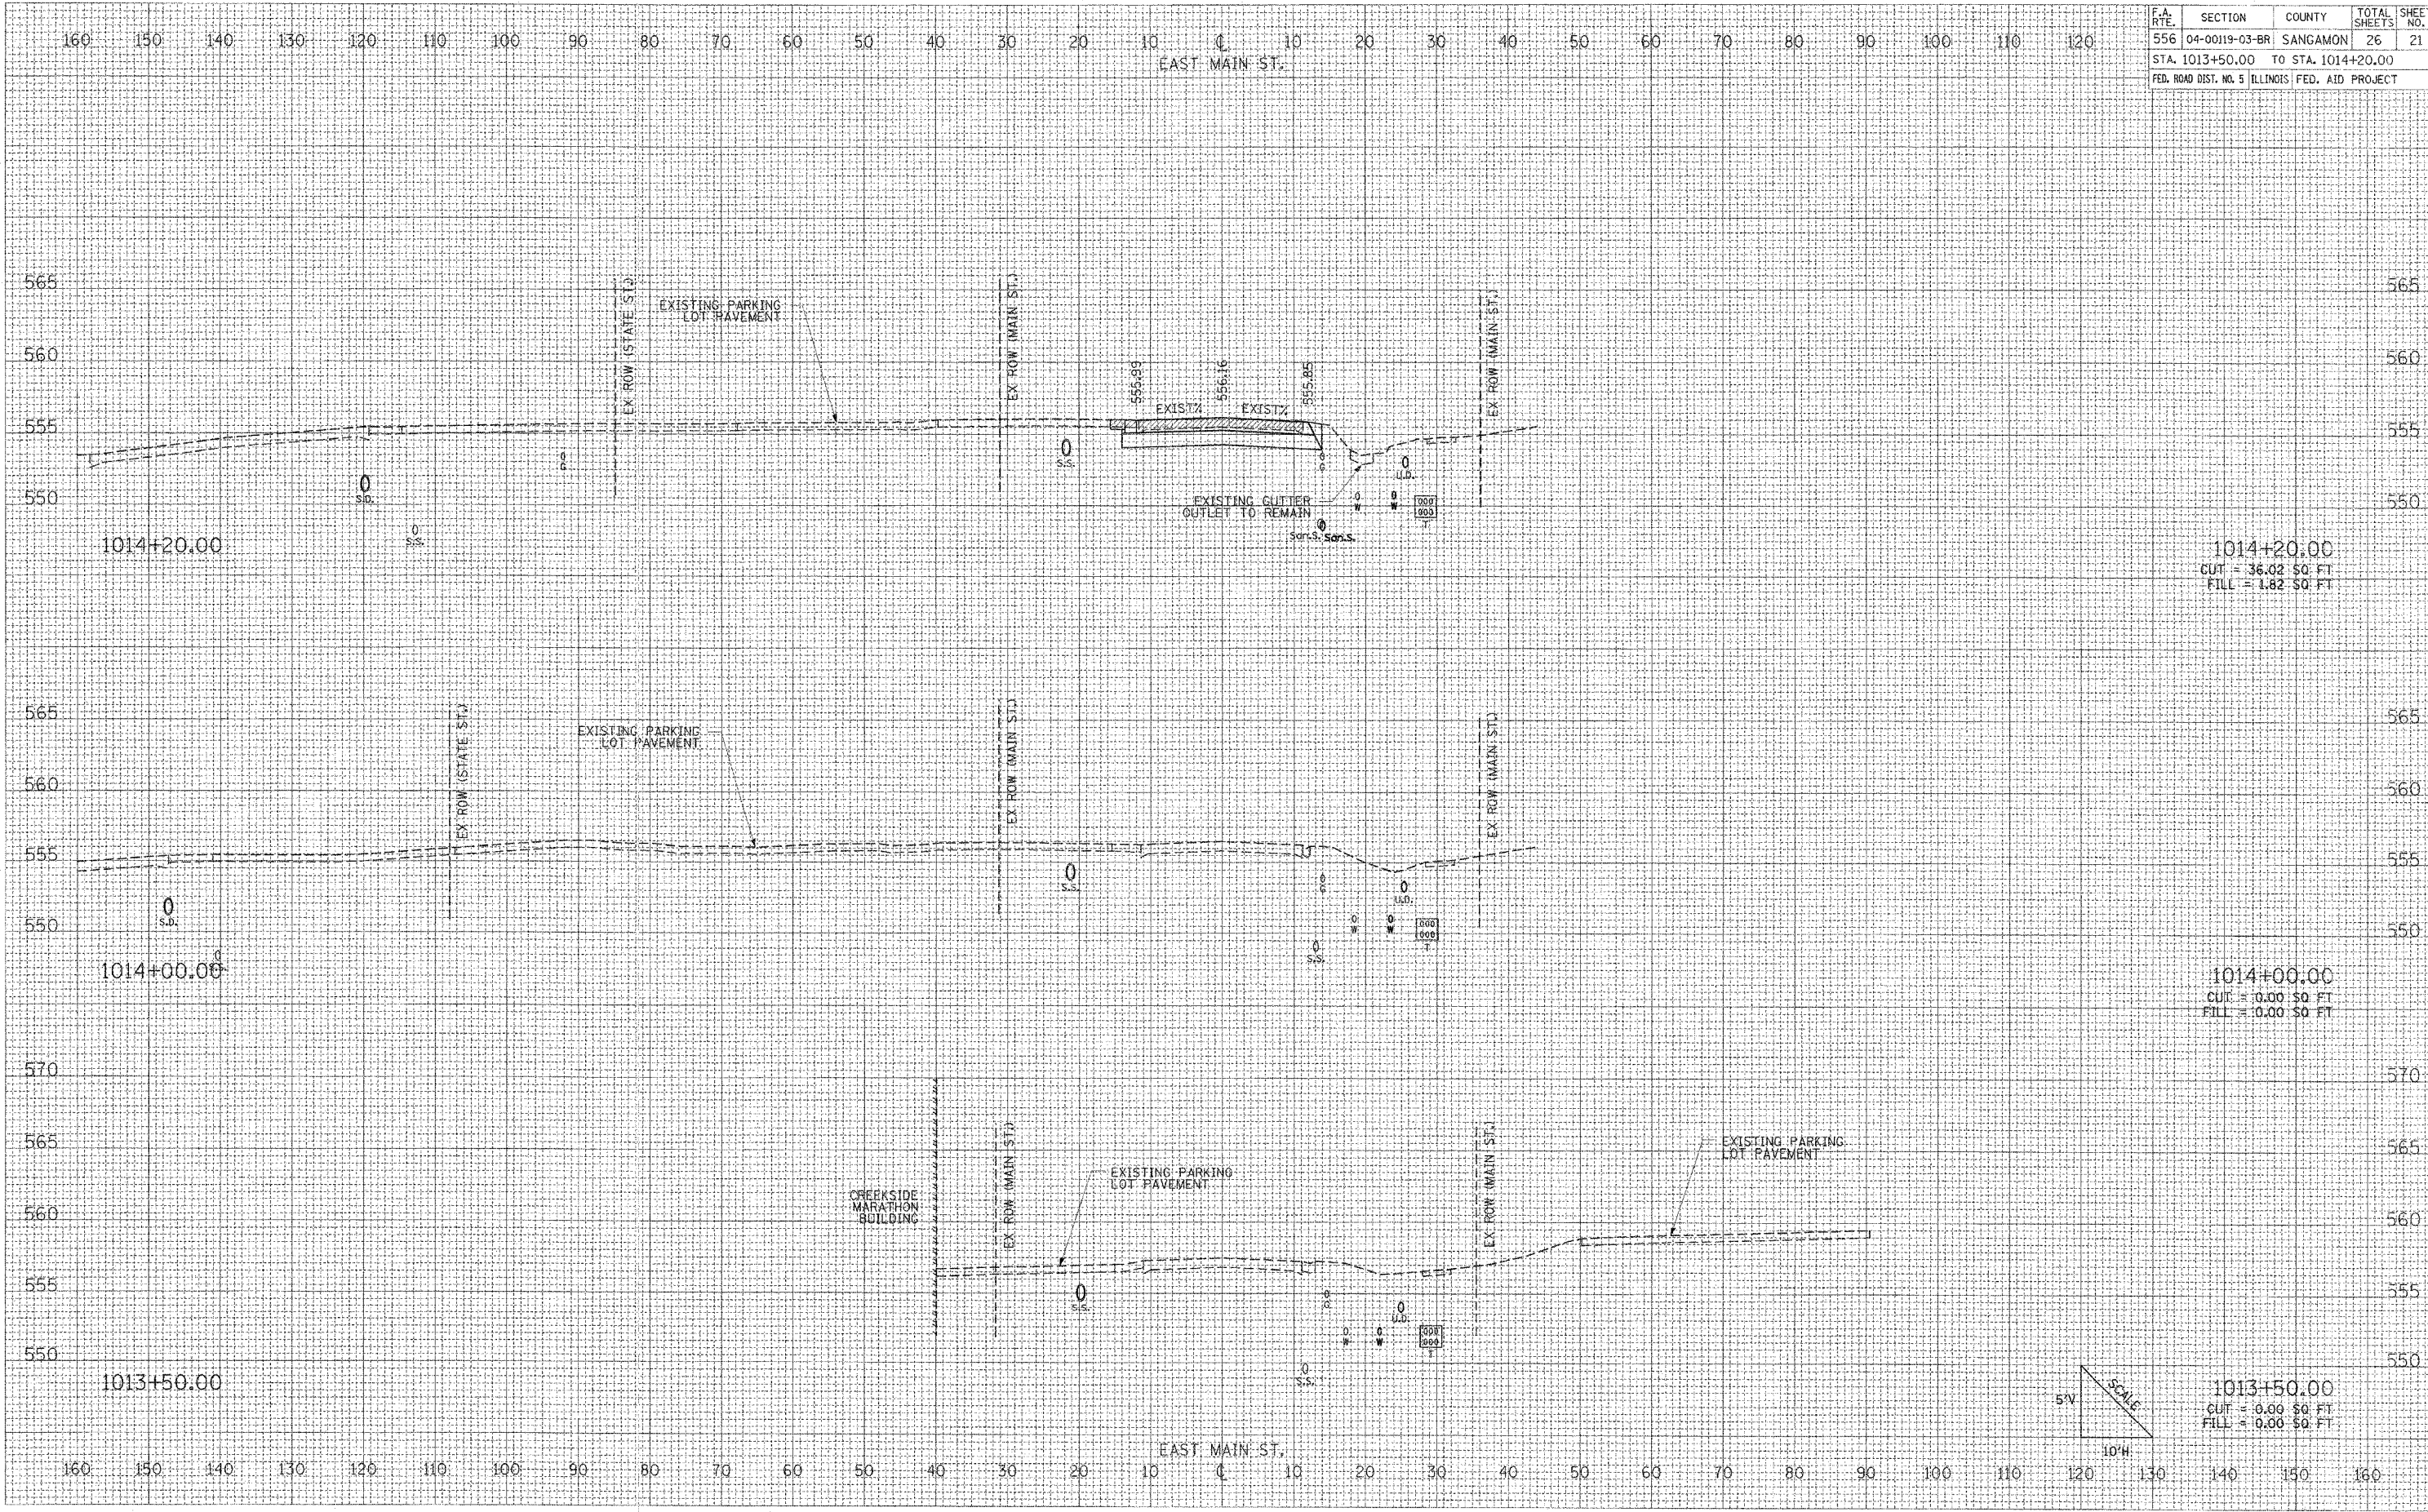

1014+20.00
 CUT = 36.02 SO. FT
 FILL = 1.82 SO. FT

1014+00.00
 CUT = 0.00 SO. FT
 FILL = 0.00 SO. FT

1013+50.00
 CUT = 0.00 SO. FT
 FILL = 0.00 SO. FT

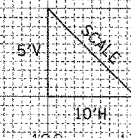

DATE	
BY	
REVISION	
NO.	
AREA	
CHECKED	
NO.	
DATE	
BY	
REVISION	
NO.	
AREA	
CHECKED	
NO.	
DATE	
BY	
REVISION	
NO.	
AREA	
CHECKED	
NO.	
DATE	
BY	
REVISION	
NO.	
AREA	
CHECKED	
NO.	
DATE	
BY	
REVISION	
NO.	
AREA	
CHECKED	
NO.	
DATE	
BY	
REVISION	
NO.	
AREA	
CHECKED	
NO.	

DATE	
BY	
REVISION	
NO.	
AREA	
CHECKED	
NO.	
DATE	
BY	
REVISION	
NO.	
AREA	
CHECKED	
NO.	
DATE	
BY	
REVISION	
NO.	
AREA	
CHECKED	
NO.	
DATE	
BY	
REVISION	
NO.	
AREA	
CHECKED	
NO.	
DATE	
BY	
REVISION	
NO.	
AREA	
CHECKED	
NO.	
DATE	
BY	
REVISION	
NO.	
AREA	
CHECKED	
NO.	

PLOT DATE = 11/1/2007
 FILE NAME = L:\Sangamon\04-00119-03-BR1\1013+50.00 TO 1014+20.00.dwg
 PLOT SCALE = 1/8"=1'-0"
 USER NAME = Brad Doemen