


F.A. RTE.	SECTION	COUNTY	TOTAL SHEETS	SHEET NO.
556	04-00119-03-BR	SANGAMON	26	26
STA. 4+00.40		TO STA. 4+25.00		
FED. ROAD DIST. NO. 5 ILLINOIS FED. AID PROJECT				

FINL	SURVEYED	DATE
NO.	BY	
	DATE	
	NO.	

ORIGINAL	SURVEYED	DATE
NO.	BY	
	DATE	
	NO.	

PLOT DATE = 11/1/2007
 FILE NAME = L:\Sangamon\Co. 0402501\04-00119-03-BR\93448.dwg
 PLOT SCALE = 10.0000 / IN.
 USER NAME = Brad Dornan

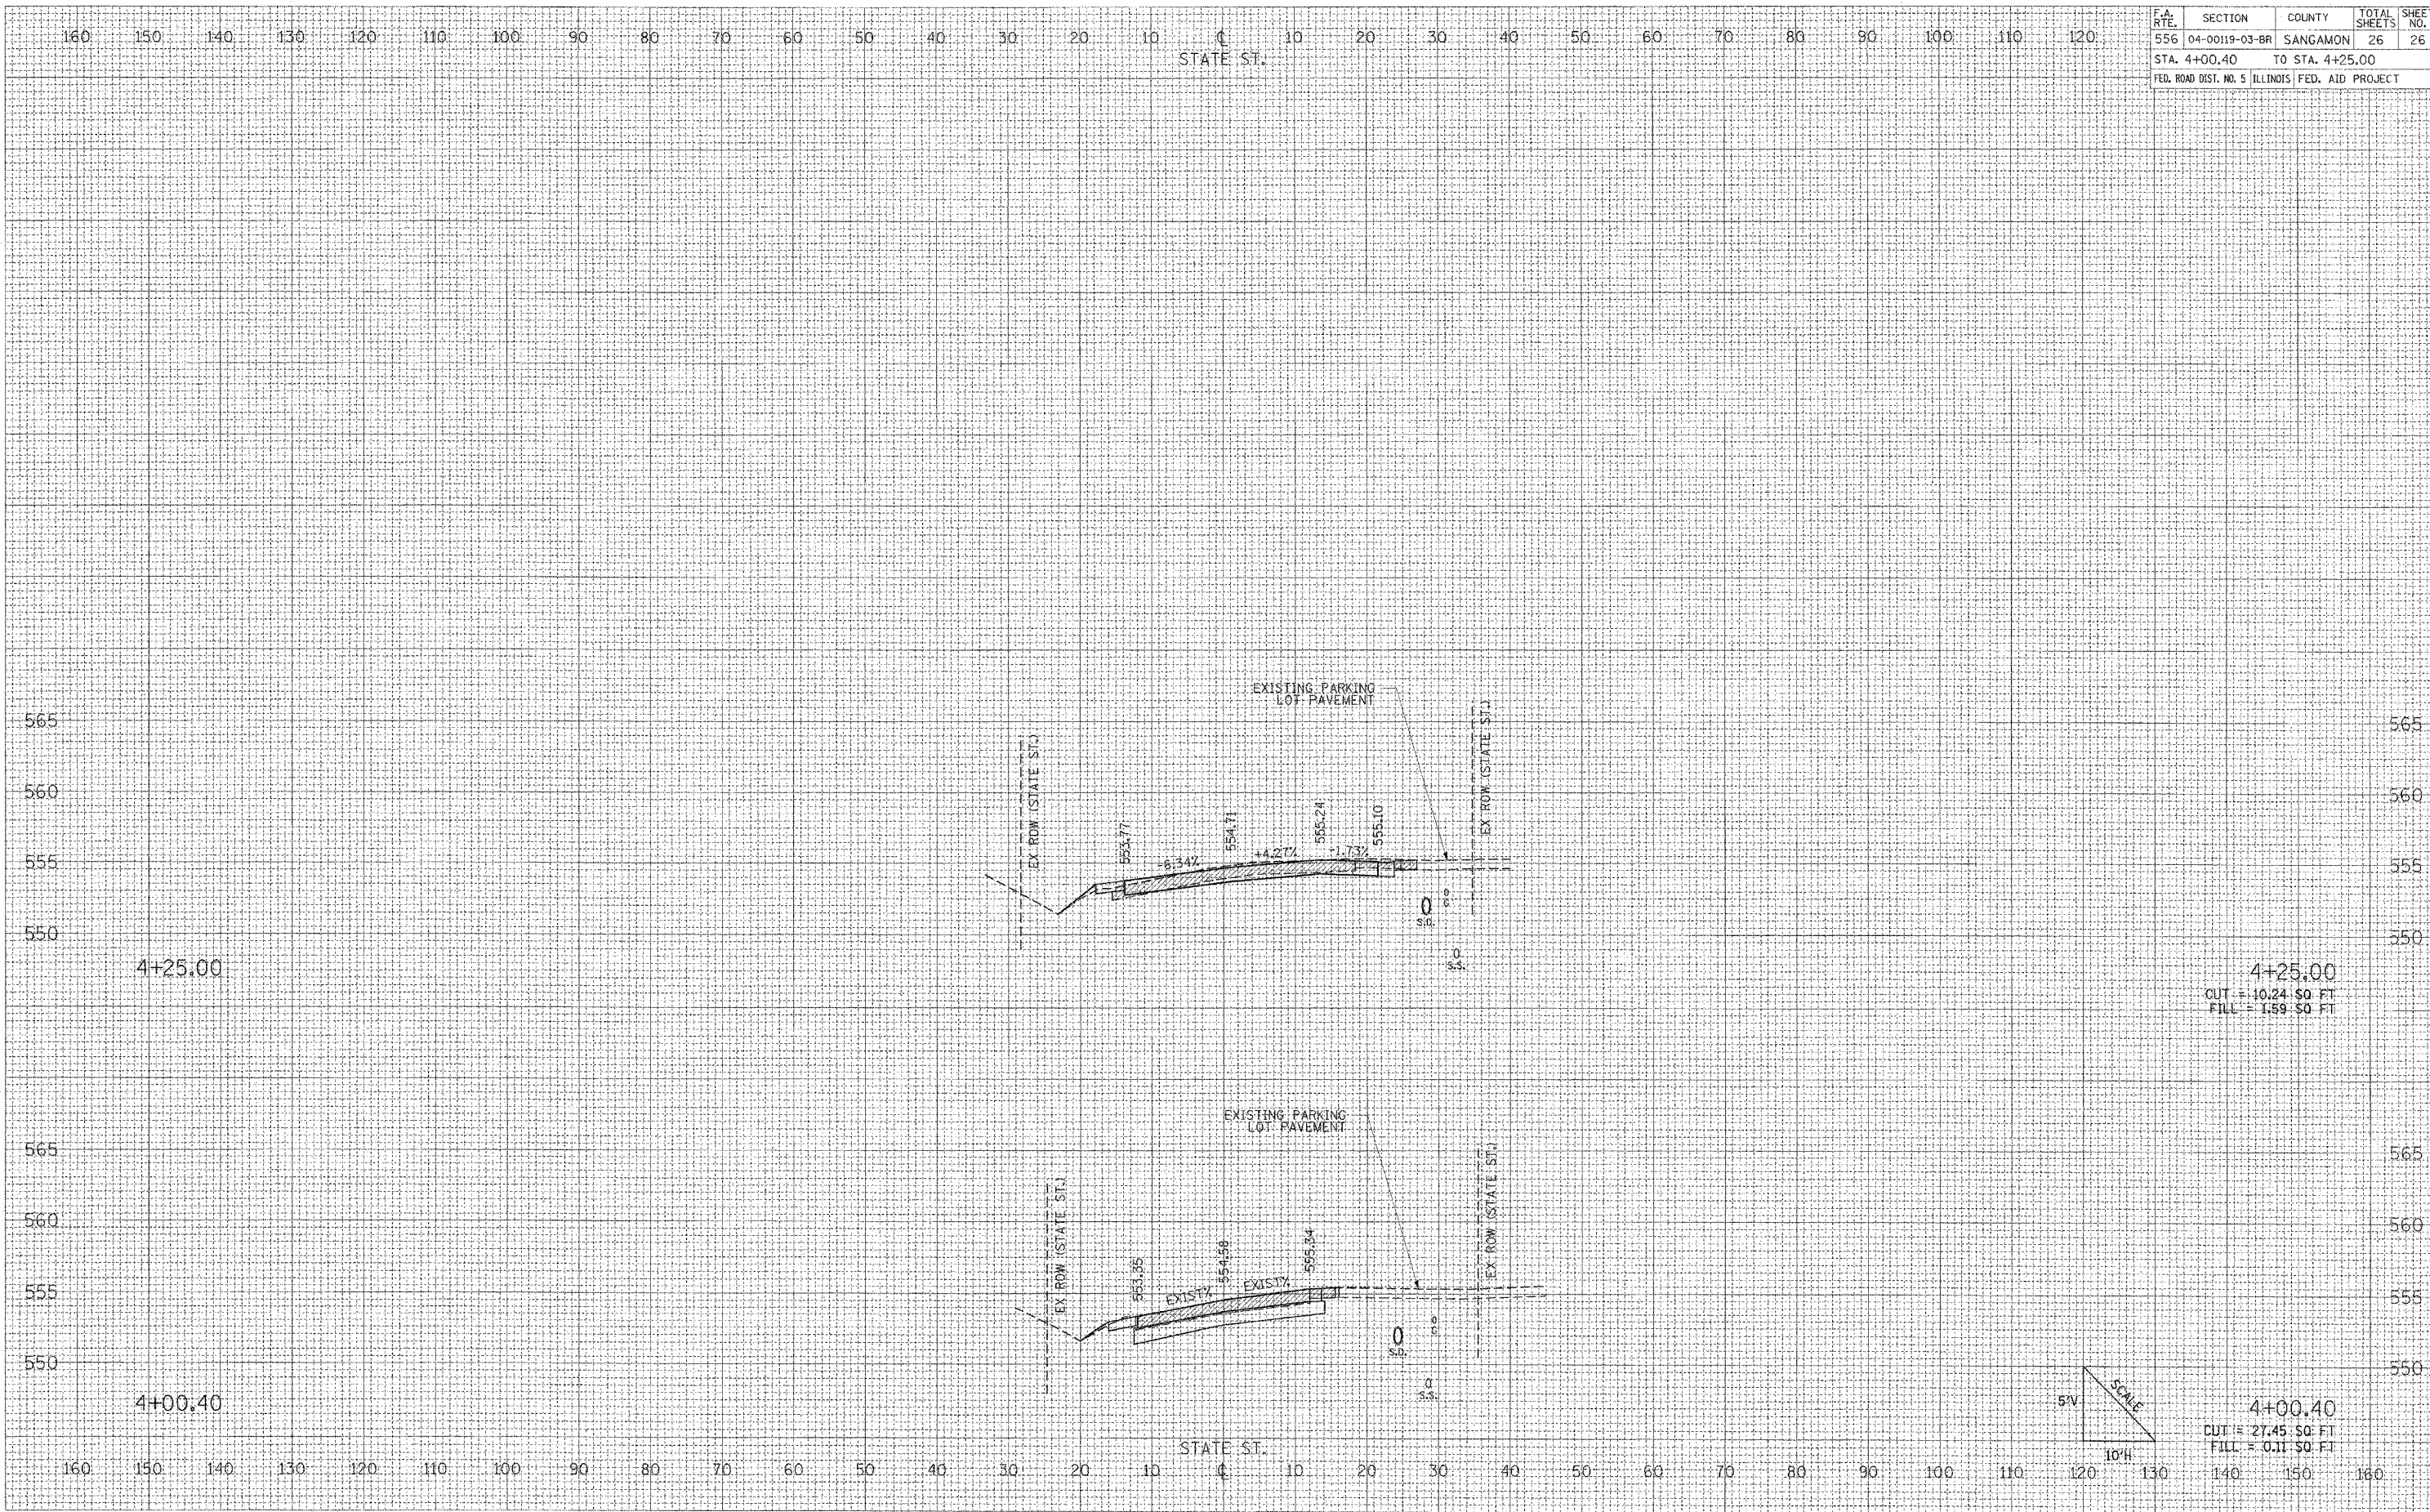

4+25.00
 CUT = 10.24 SO. FT
 FILL = 1.59 SO. FT

4+00.40
 CUT = 27.45 SO. FT
 FILL = 0.11 SO. FT