


PROJECT	09-00170-00-CH
SHEET NO.	108
DATE	10/22/2012
DESIGNED	TKS
DRAWN	TKS
CHECKED	JMG
DATE	10/22/2012

DESIGNED	TKS
DRAWN	TKS
CHECKED	JMG
DATE	10/22/2012

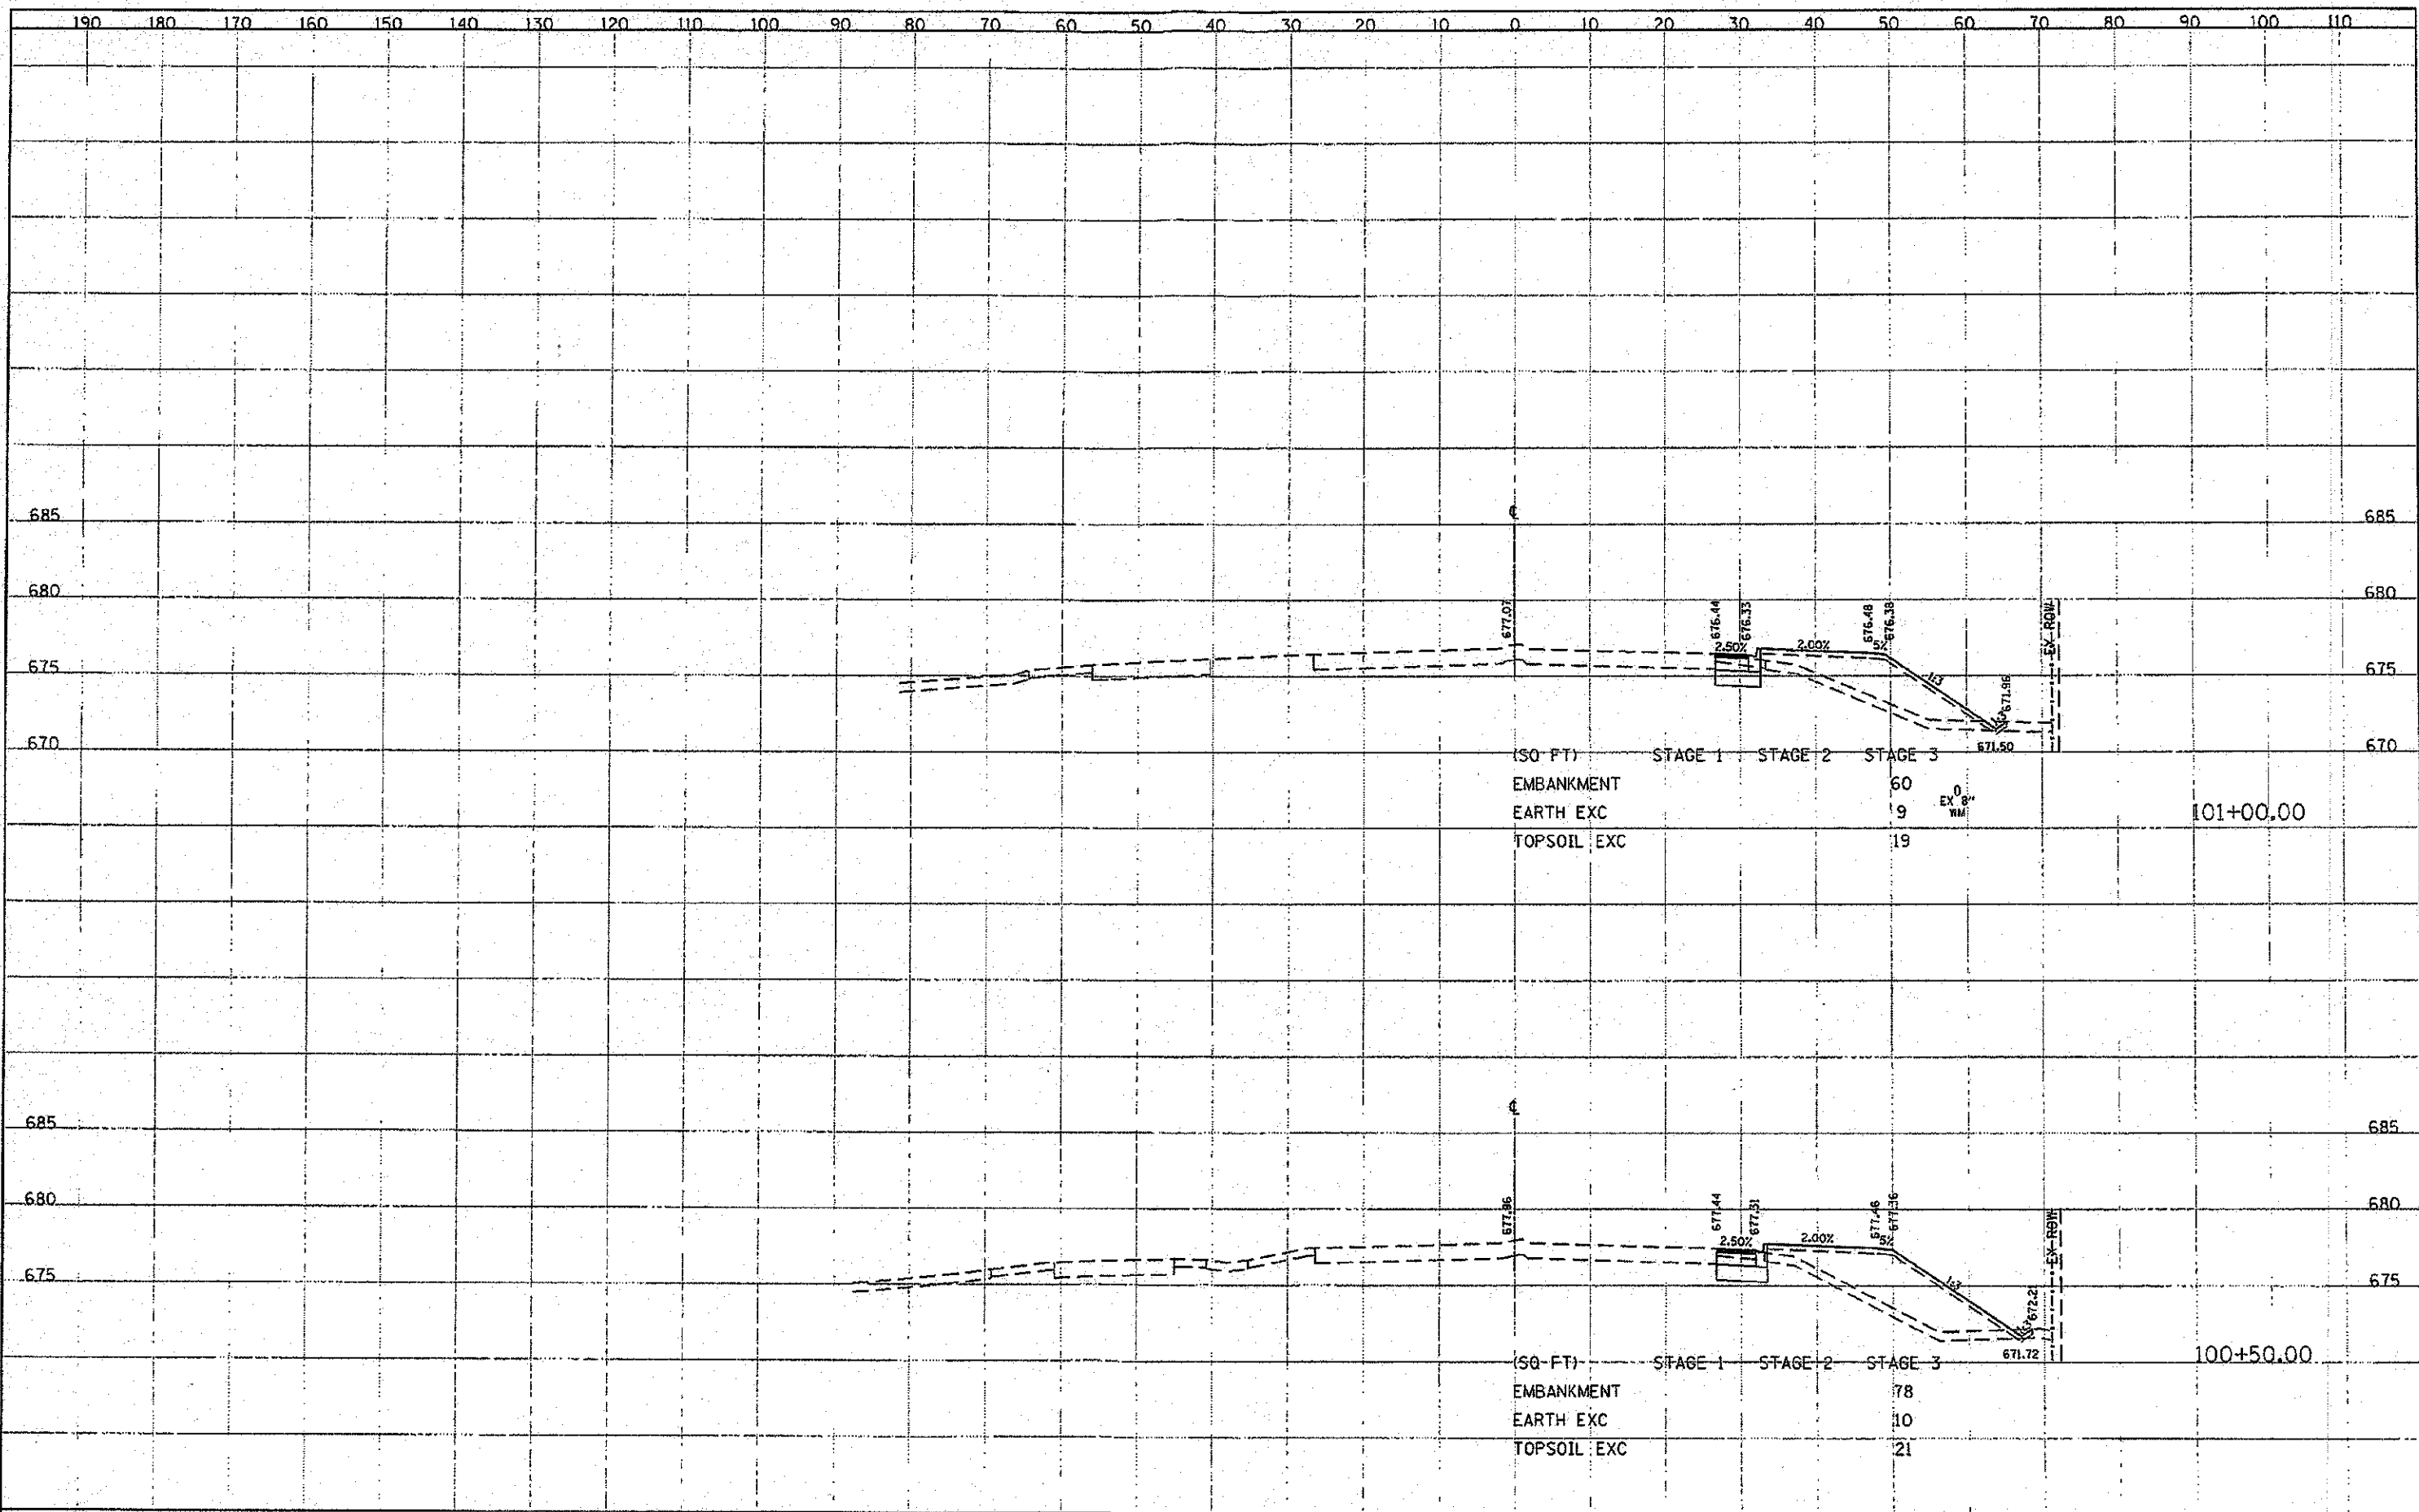

FILE NAME	DESIGNED	TKS	REVISIONS	STATE OF ILLINOIS DEPARTMENT OF TRANSPORTATION	BUTTERFIELD ROAD AT COMMONWEALTH LANE BUTTERFIELD ROAD CROSS SECTIONS	F.A.U. RTE.	SECTION	COUNTY	TOTAL SHEET SHEETS, NO.
10/22/2012	DRAWN	TKS	REVISIONS		SCALE: 1" = 10'	354B	09-00170-00-CH	DUPAGE	108 86
DATE	CHECKED	JMG	REVISIONS		SHEET 86 OF 108 SHEETS				CONTRACT NO. 63742
10/22/2012	DATE	10/22/2012	REVISIONS		STA. 100+50 TO STA. 101+00				ILLINOIS FED. AID PROJECT